


South West

75
70
65
60
55
50

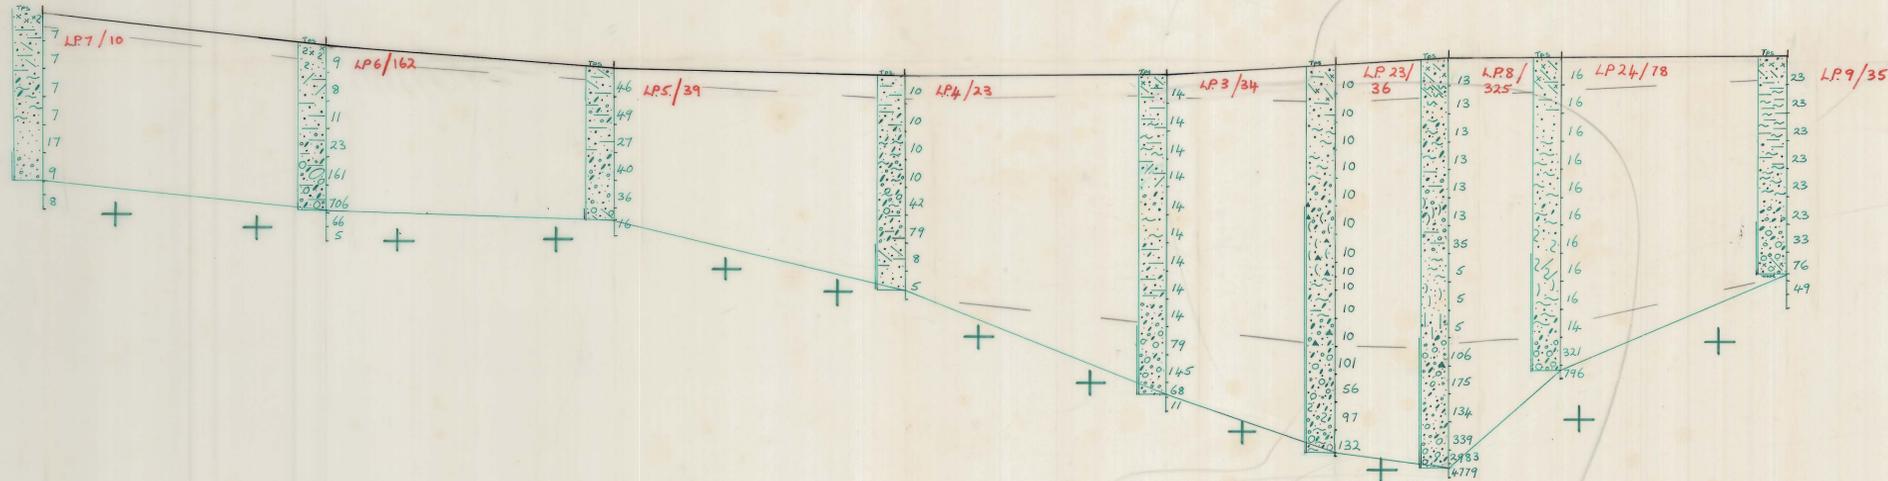

0427-002
5 cm

KIBUKA MINES PTY. LTD.

GEOLOGICAL CROSS SECTIONS - LOCHABER LEAD - NORTH EAST TASMANIA

LEGEND

- 106 - Grade of Sample Interval - gsw/m³
- LP7/10 - Andex Percussion Hole with whole of hole Grade - gsw/m³
- + - Slate bed rock.
- + - occurrence of pyrite

- TOP SOIL
- SILICEOUS CEMENT BANDS
- IRON CEMENT BANDS (CLINKER)
- LIGNITE, WOOD, ORGANIC FRAGMENTS
- BIRDS EYE WASH (ie. MATURE QUARTZ GRAVEL) - 10-25mm
- DECOMPOSED GRANITE
- LARGE WASH (LARGE PEBBLES TO COBBLES) - 50-200mm
- WASH (SMALL TO LARGE PEBBLES) - 25-50mm
- SMALL WASH (COARSE GRAVEL, SMALL PEBBLES) - 10-25mm
- LARGE DRIFT (SUBMATURE QUARTZ GRAVEL) - 5-10mm
- COARSE SAND, SMALL DRIFT (SUBMATURE QUARTZ GRAVEL) - 1-5mm
- FINE SAND - 0.2-1mm
- WHITE CLAY
- GREY CLAY
- YELLOW & ORANGE CLAY
- BROWN CLAY
- WHITE SILT
- GREY SILT
- YELLOW & ORANGE SILT
- BROWN SILT

Horizontal Scale 1:500

Vertical Scale 1:200

Drawn R. Munro

Date May 1980

LOCHABER
0427-002
CROSS SECTIONS