



0401_057
0427-006

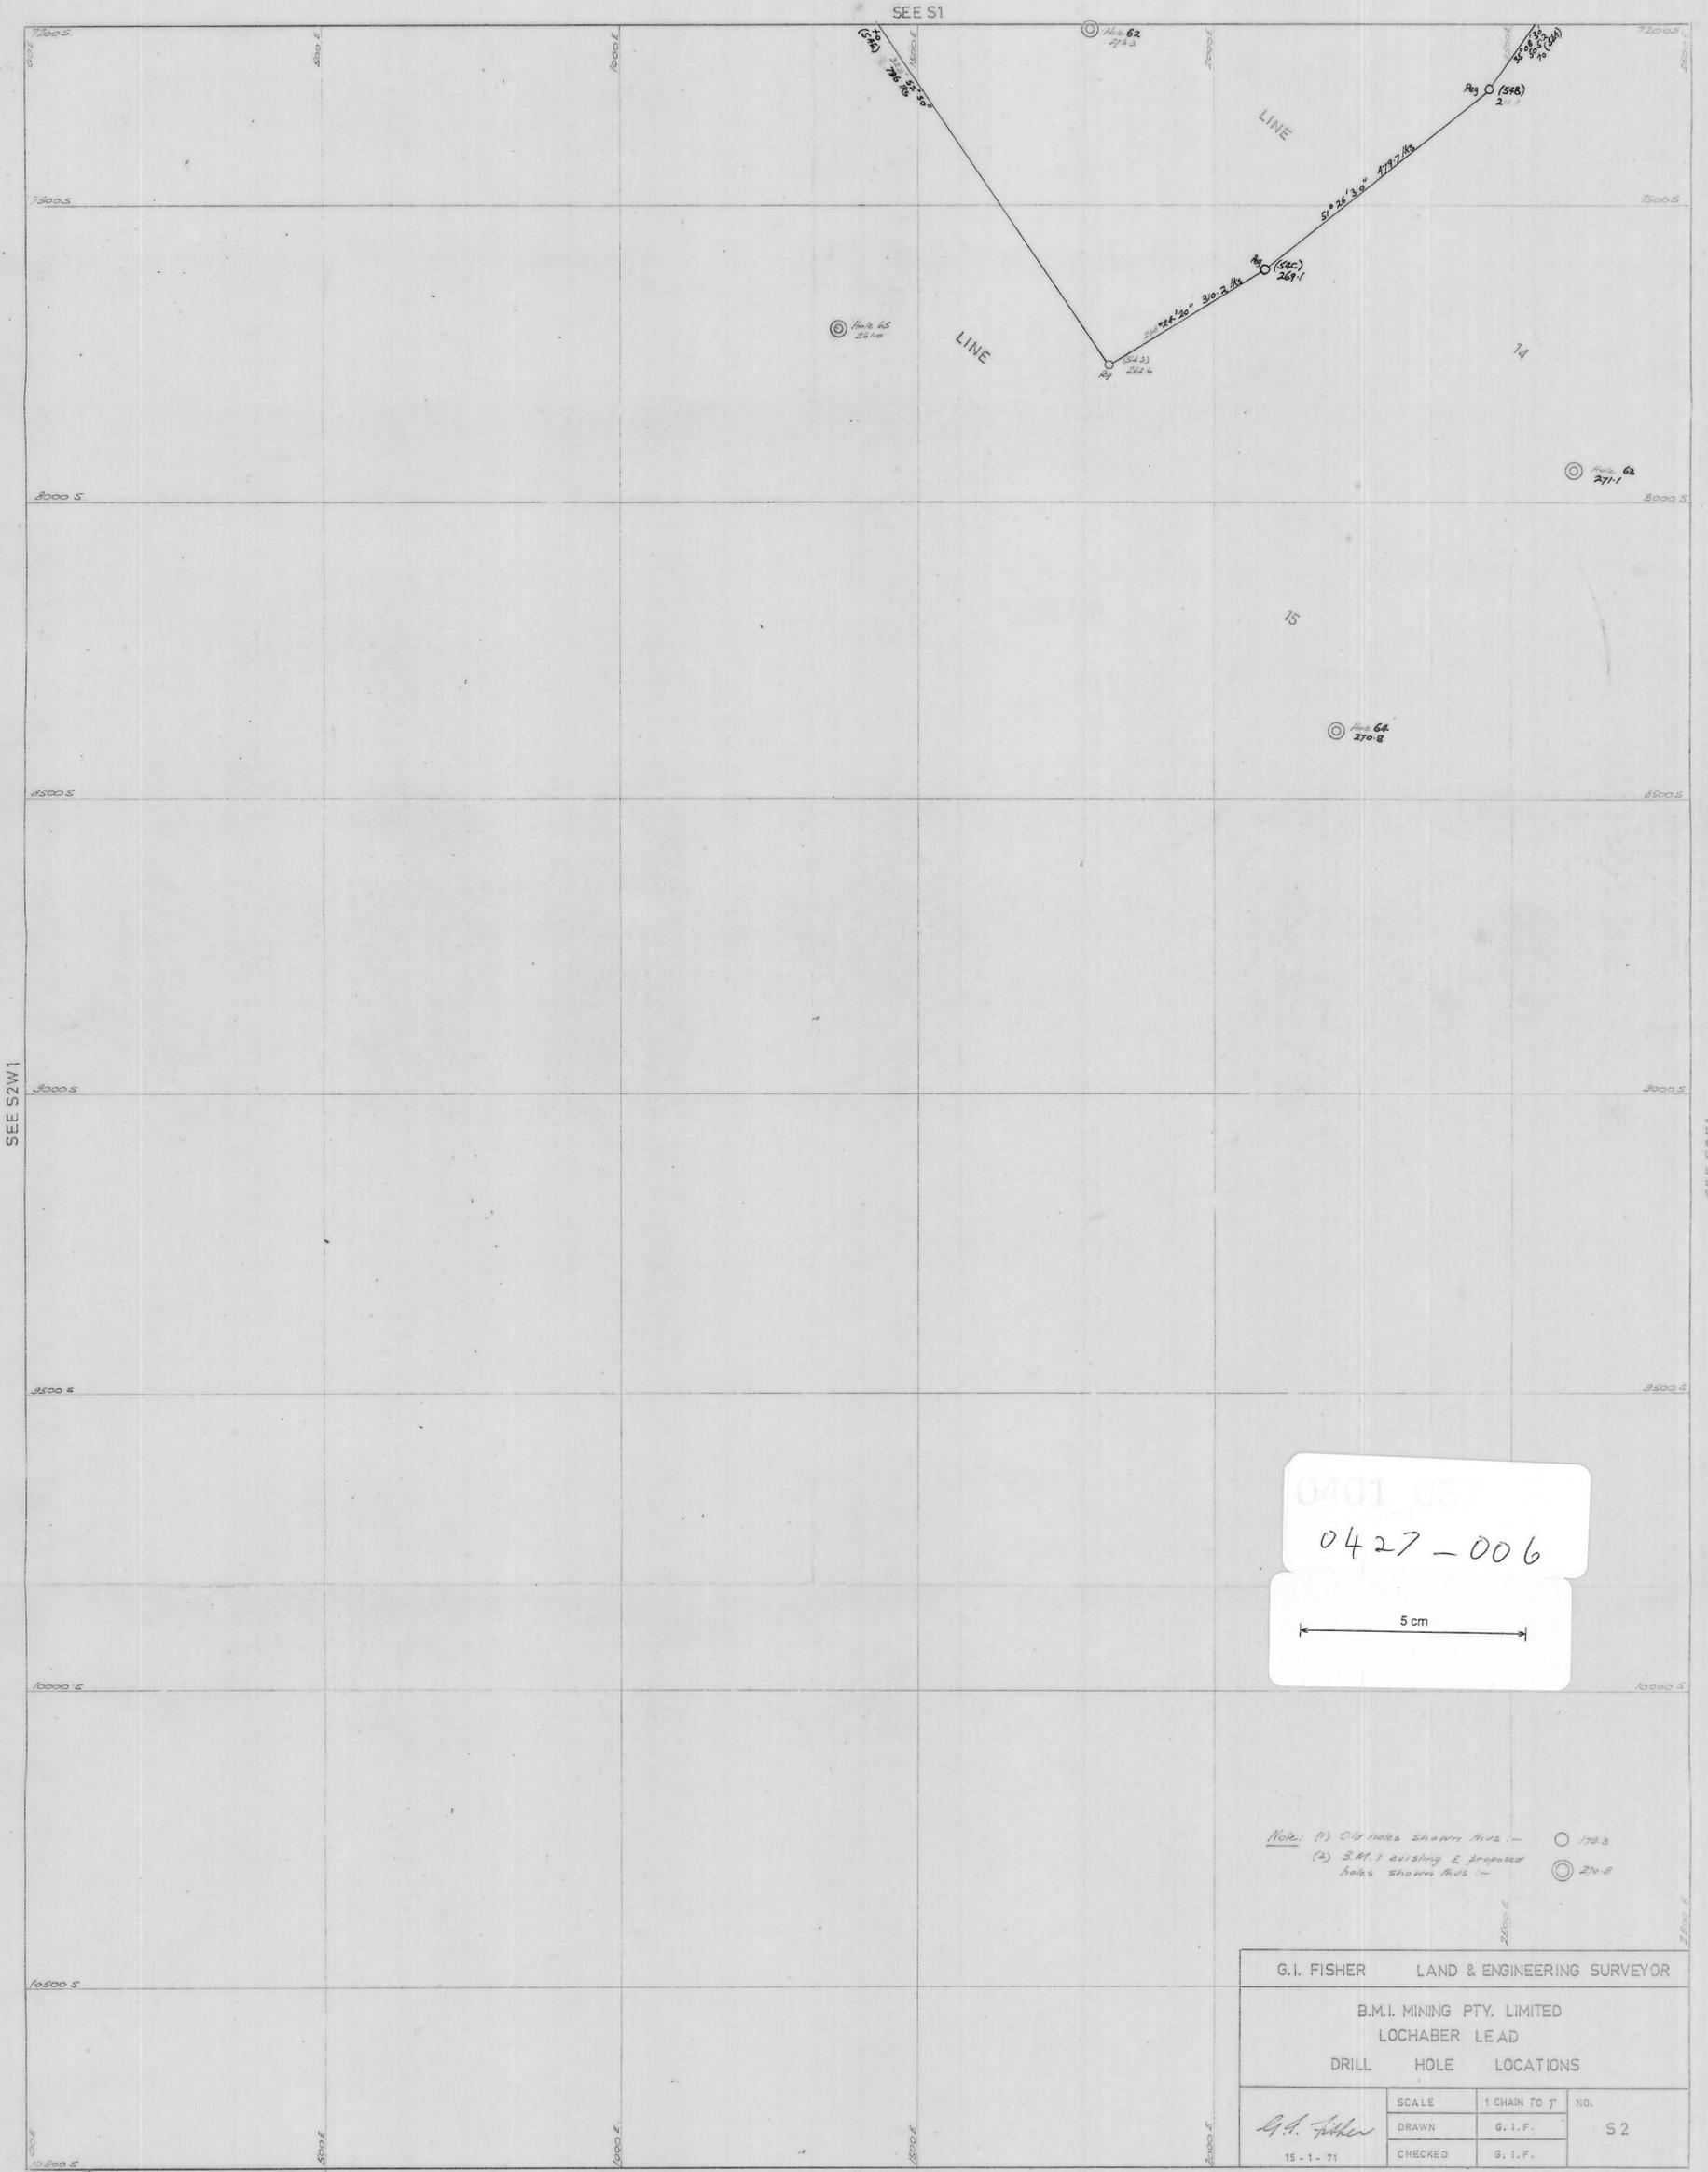

0401_057
0427-006

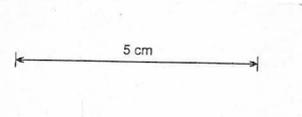

Note: (1) Old notes shown thus: ○ 179.3
 (2) S.M. 1 existing & proposed holes shown thus: ⊙ 270.8

| | | | |
|---|---------|---------------|--------|
| G.I. FISHER LAND & ENGINEERING SURVEYOR | | | |
| B.M.I. MINING PTY. LIMITED LOCHABER LEAD DRILL HOLE LOCATIONS | | | |
| <i>G.I. Fisher</i> | SCALE | 1 CHAIN TO 1" | NO. S2 |
| | DRAWN | G. I. F. | |
| | CHECKED | G. I. F. | |
| 15-1-71 | | | |