



SCOTIA LEAD

LOCHABER LEAD

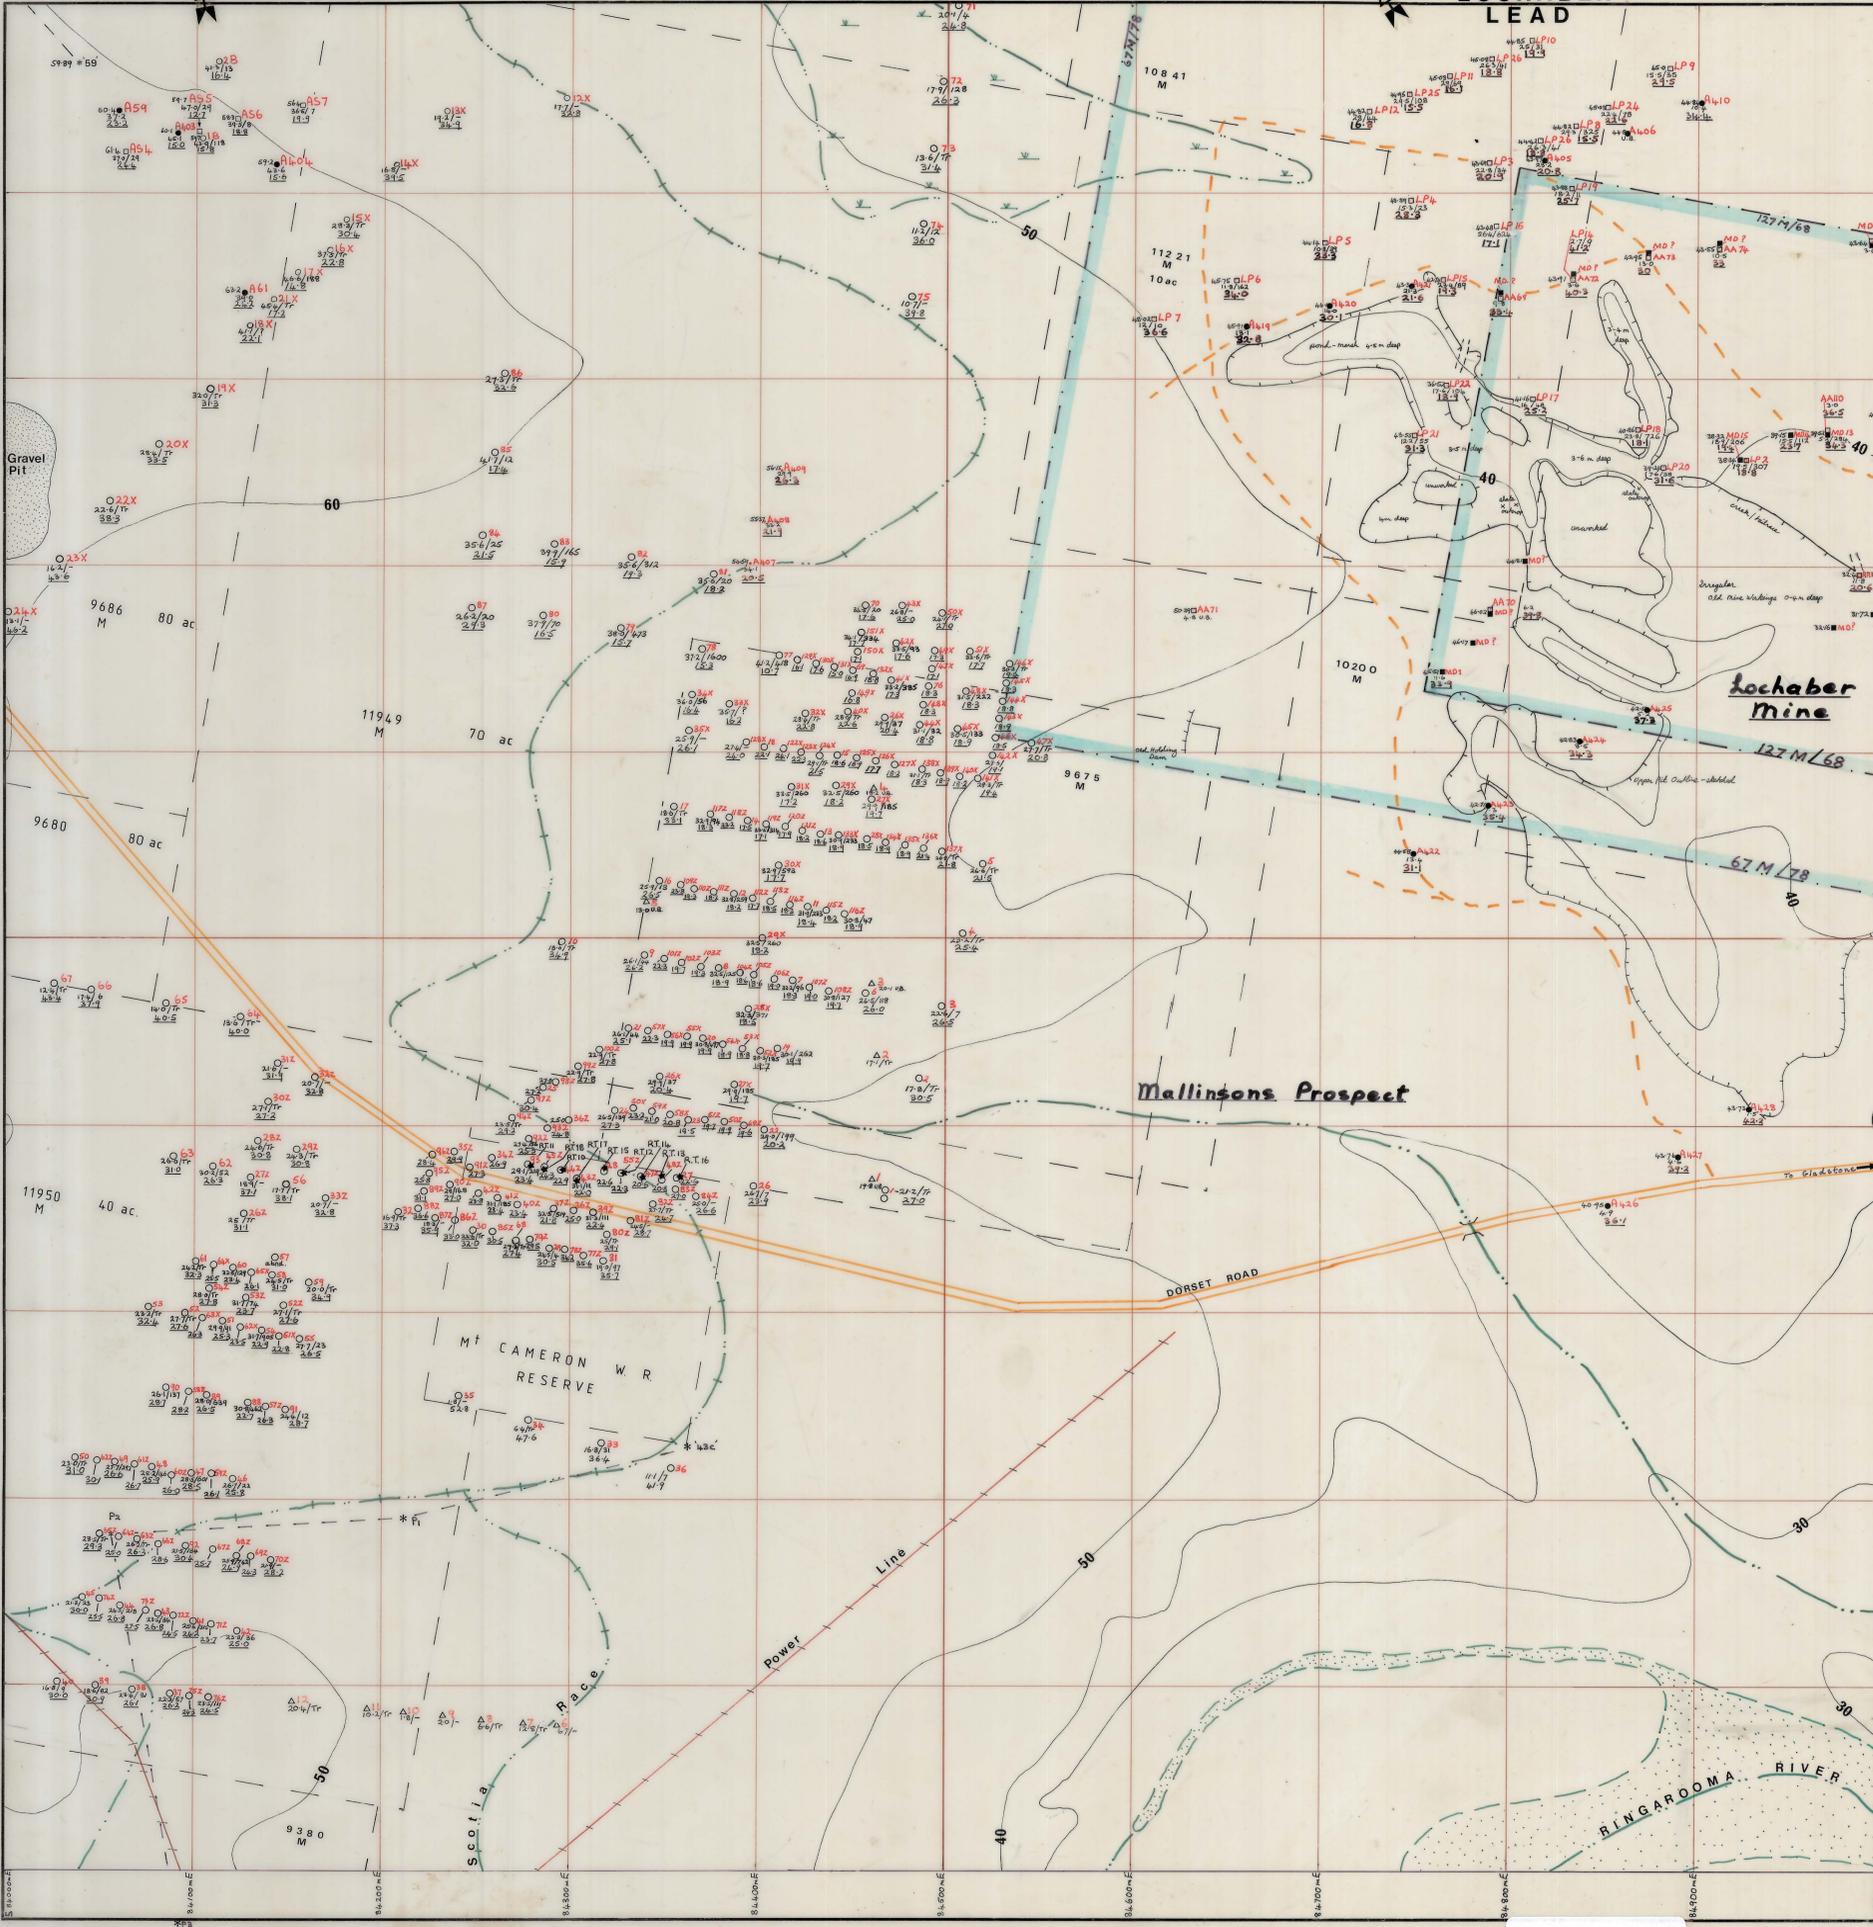

Hole No	Depth to Basement	Grade	B.R.L.	Hole No	Depth to Basement	Grade	Hole No	Depth to Basement	Grade	Hole No	Depth to Basement	Grade	Hole No	Depth to Basement	Grade
RT10	29.7	4.7	23.4	13	31.4	2.05	125X	31.4	Tr	482	30.9	13.7	892	23.5	Tr
RT11	30.6	1.5	22.8	15	32.0	3.3	126X	32.3	18.2	492	29.7	41.5	912	26.8	Tr
RT12	30.7	4.8	21.5	23	30.5	1.98	127X	31.4	Tr	502	29.6	19.5	932	27.4	56
RT13	30.0	3.6	21.8	25	24.2	2.1	129X	25.7	27.3	512	30.2	7.4	952	29.0	85
RT14	31.7	20.8	20.5	27	29.9	2.2	130X	34.1	19.5	552	30.0	8	962	25.9	Tr
RT15	29.1	1.5	23.4	28	29.8	3.71	131X	36.3	0.12	562	30.2	8.0	972	24.7	100
RT16	28.2	-	23.2	69	34.1	1.37	132X	32.0	100	572	26.8	Tr	982	24.1	Tr
RT17	31.43	3.6	21.7	76	31.9	1.31	133X	30.5	1.50	582	26.8	Tr	1012	24.9	Tr
RT18	29.9	5.6	23.3	18	27.8	Tr	135X	30.2	Tr	592	26.8	Tr	1022	32.3	313
				28X	32.3	3.71	136X	27.4	100	602	27.4	Tr	1032	32.3	133
				46X	30.6	7.4	139X	30.2	Tr	612	27.7	14.8	1042	32.6	93
				49X	33.5	1.95	140X	30.6	3.50	622	24.4	Tr	1052	32.3	347
				53X	31.4	2.60	142X	29.6	5.0	642	27.4	32.9	1062	31.7	239
				54X	31.4	1.11	143X	30.2	Tr	662	23.8	?	1072	31.4	Tr
				55X	30.8	5.93	144X	30.5	3.7	672	25.9	14.8	1092	28.3	Tr
				56X	30.8	4.82	145X	31.1	1.80	692	26.4	1.85	1102	32.6	Tr
				57X	28.7	Tr	147X	33.2	34.0	712	25.0	2.60	1112	33.2	344
				58X	29.3	3.7	148X	31.7	Tr	722	25.6	7.4	1122	32.9	4.65
				59X	29.3	1.11	149X	33.8	Tr	732	23.2	Tr	1132	32.0	24.6
				60X	27.4	Tr	150X	34.1	1.00	742	25.8	14.8	1142	32.0	233
				61X	31.7	Tr	35.2	24.1	Tr	752	23.6	2.60	1152	31.9	8.4
				62X	31.4	Tr	36.2	2.65	3.0	772	19.2	Tr	1182	27.7	Tr
				63X	29.0	5.34	40.2	31.1	4.82	782	20.7	Tr	1202	32.6	233
				64X	30.8	Tr	42.2	30.8	1.85	792	25.3	Tr	1212	32.0	Tr
				65X	29.6	Tr	44.2	30.2	2.97	832	24.7	-	34.2	26.8	Tr
				122X	26.8	Tr	45.2	29.0	Tr	852	24.1	Tr			
				123X	28.5	Tr	46.2	29.9	Tr	862	21.3	Tr			
				124X	29.1	Tr	47.2	31.4	3.10	882	17.7	-			

INDEX MAP

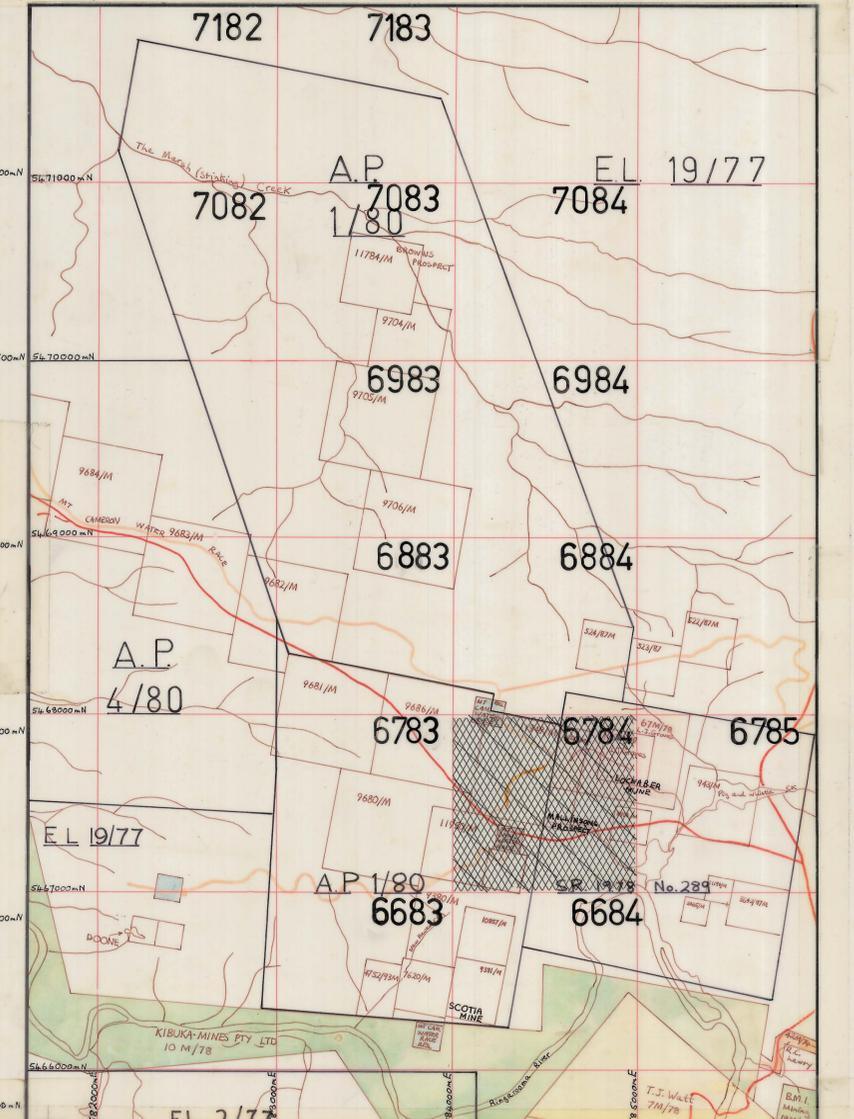

**AMDEX MINING LTD. - SCOLOCH LEAD**

**SHEET - 6784**

**DRILL HOLE LEGEND**

Symbol	Description	Date	Drilling Method
○	Amplex Mining Ltd.	1919 onwards	Perforation, aerial drgn.
●	L. J. Sorens (Mining Department)	1971	Perforation
■	B. M. I. (Mining Dept.)	1971-72, 1974	Perforation
▲	B. M. I. (Mining Dept.)	1970-73	Auger - non sample
△	Uch. Development Co.	1965-66	Auger
+	Dorsey's Brook Tin Mining Co. N.L.	1964-65	Perforation
*	Rio Tinto Inc. Exploration Pty Ltd.	1958	Perforation
○	Mines Department - Ranche Base	1955-64	Auger, Auger, Handpick
○	Mines Department - Ranche Base	1965	Handpick
○	Ranche Tin Mining Co. - Ranche Base	1946	Handpick
○	Mines Department - Silliman Base	1902	Handpick

**SCHEMATIC LEGEND**

- Surface R.L. (m); shown if changed by
- Hole Number
- Grade - surface to basement
- Basement R.L. (m)
- Depth to Basement (m)

**LOCATION - N.E. TASMANIA**

**SCALE - 1:1500**

**DATE - May 1981**

**DATA - R. MUNRO**

**DRAWN - A. Munro**

**HEIGHT DATUM - A.H.D.**

**GRID - A. M. G.**