



# AMBER HILL MINE


PLAN SHOWING SELECTED AREA and DETAILS REFERRED  
TO IN REPORT BY E.S. Nicholas and R.A. Jessup.

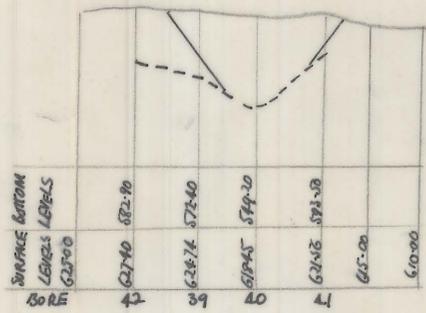


SECTION on E - 59 oz/yd

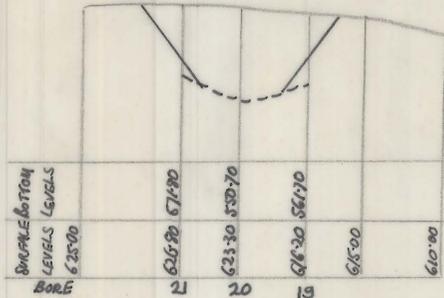


SECTION on D - 35 oz/yd

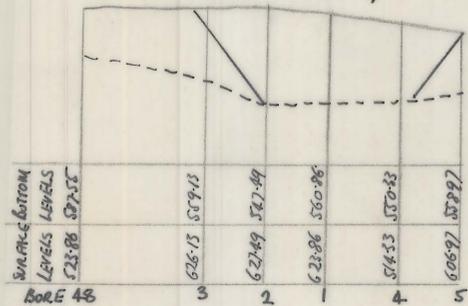


SECTION on C - 78 oz/yd

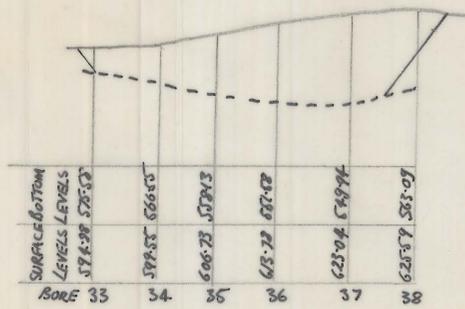

SECTION on B - 175 oz/yd

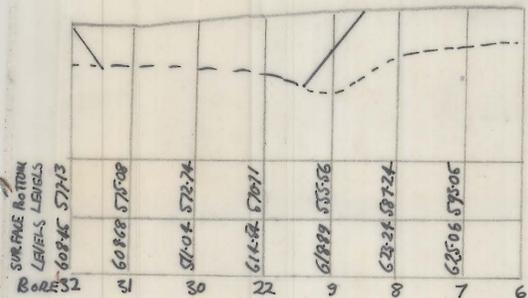

SECTION on A - 162 oz/yd

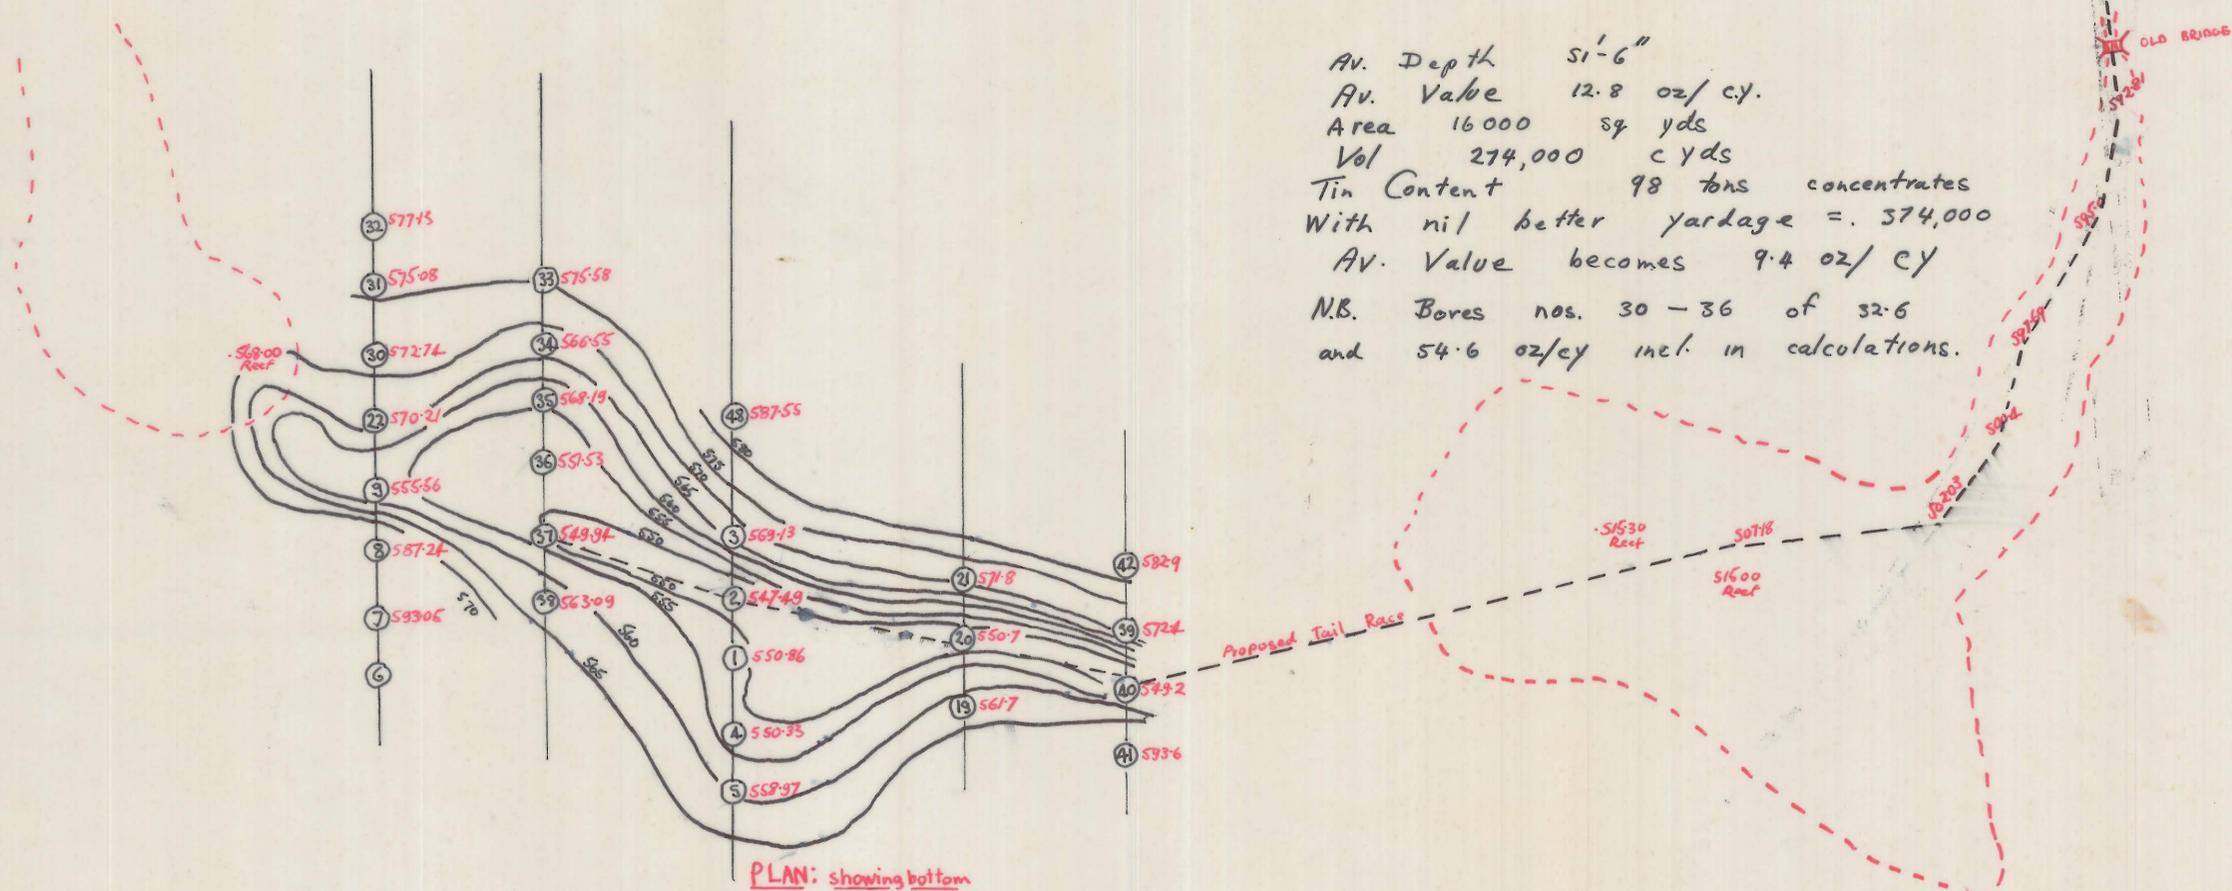

PLAN: showing bottom levels and contours of bores  
Scale 80' to 1"

Av. Depth 51'-6"  
 Av. Value 12.8 oz/cy.  
 Area 16000 sq yds  
 Vol 274,000 c yds  
 Tin Content 98 tons concentrates  
 With nil better yardage = 574,000  
 Av. Value becomes 9.4 oz/cy  
 N.B. Bores nos. 30 - 36 of 32.6  
 and 54.6 oz/cy incl. in calculations.

0439-008

7456-33

