


0454-007

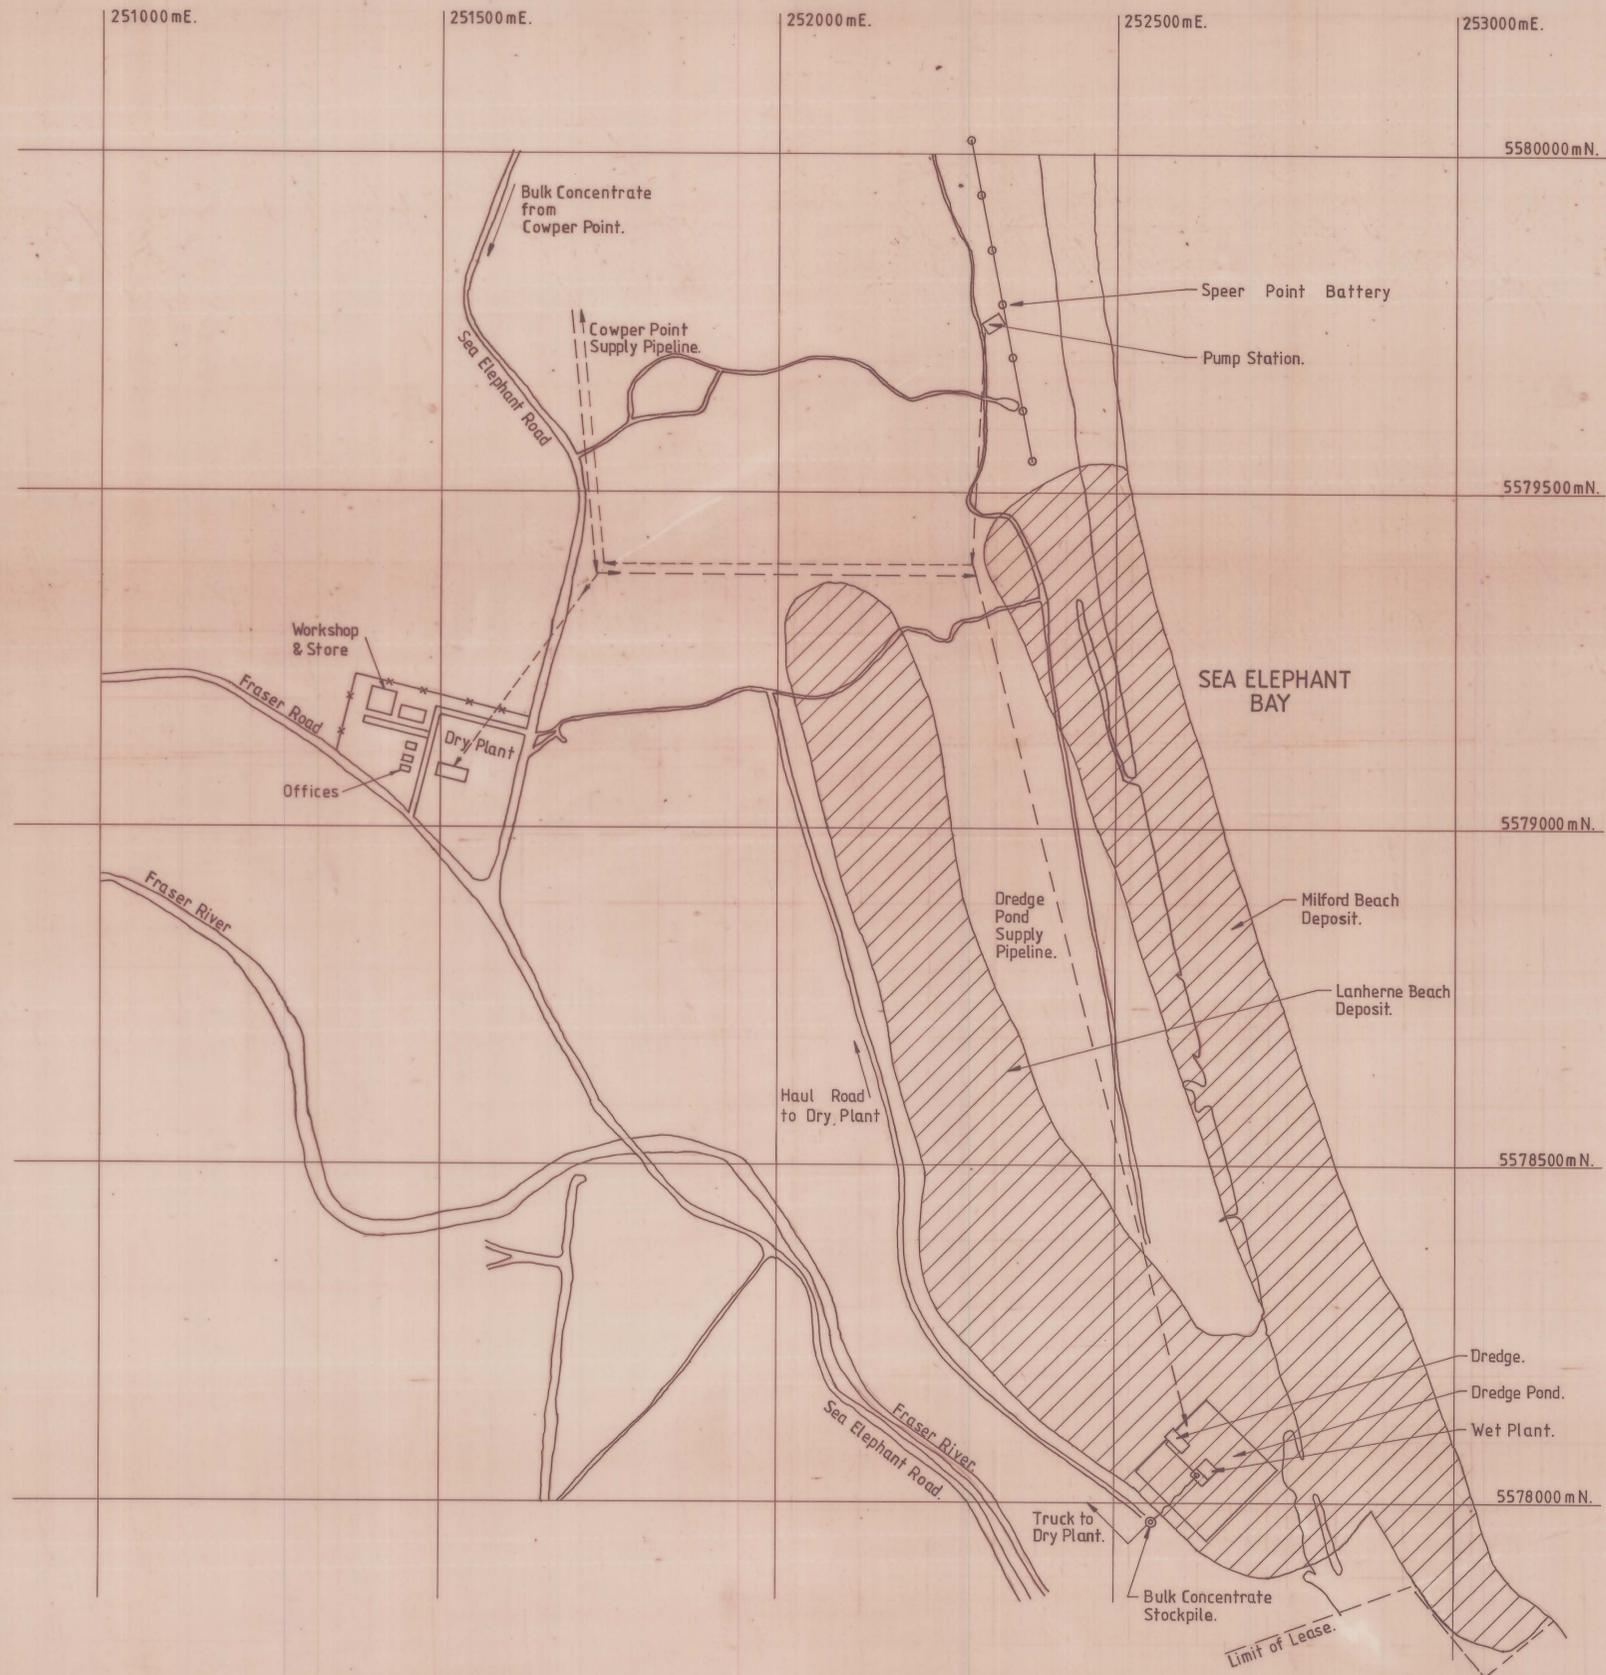

5 cm
0454-007

<small>© PEKO-WALLSEND OPERATIONS LIMITED 1981. PEKO-WALLSEND OPERATIONS LIMITED IS THE OWNER OF THE COPYRIGHT SUBSISTING IN THIS DRAWING AND THESE DESIGNS, SPECIFICATIONS AND INSTRUCTIONS. THEY MUST NOT BE USED, REPRODUCED OR COPIED IN WHOLE OR IN PART, IN ANY FORM OR BY ANY MEANS, NOR MAY THE INFORMATION THEREIN CONTAINED, WHICH IS CONFIDENTIAL TO PEKO-WALLSEND OPERATIONS LIMITED AND ITS RELATED COMPANY WARMAN INTERNATIONAL LTD. BE DISCLOSED TO ANY PERSON, WITHOUT THE PRIOR WRITTEN CONSENT OF PEKO-WALLSEND OPERATIONS LIMITED. THE DRAWING HAS BEEN DELIVERED AND RECEIVED ON THE EXPRESS CONDITIONS THAT IT MAY BE USED ONLY FOR THE SPECIFIC PURPOSE FOR WHICH IT HAS BEEN PROVIDED, MAY NOT BE USED IN ANY WAY WHICH MAY INJURE OR CAUSE LOSS DIRECTLY OR INDIRECTLY TO PEKO-WALLSEND OPERATIONS LIMITED OR WARMAN INTERNATIONAL LTD. OR ANY RELATED CORPORATION OF EITHER COMPANY, AND WILL BE RETURNED TO WARMAN INTERNATIONAL LTD. IMMEDIATELY ON COMPLETION OF THE TASK FOR WHICH IT HAS BEEN PROVIDED, OR ON DEMAND.</small>		5 4 3 2 1	APP. CHECK DRN. D.A.O. DATE 25/5/89	NATIONAL MINERAL SANDS PTY. LTD. NARACOOPA MINERAL SANDS PLANT (KING ISLAND) PROPOSED SITE OPERATIONS	REV. 1
1 DRY PLANT RELOCATED.		No.	DESCRIPTION	BY DATE	SCALE 1: 5000
REVISIONS		DATE 25/5/89		OFFICE OF ORIGIN: SYDNEY	A1-1001-1-060