
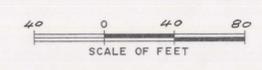


S.

N.

3 LEVEL
 4 LEVEL
 5 LEVEL
 6 LEVEL
 7 LEVEL
 8 LEVEL
 9 LEVEL
 11 LEVEL

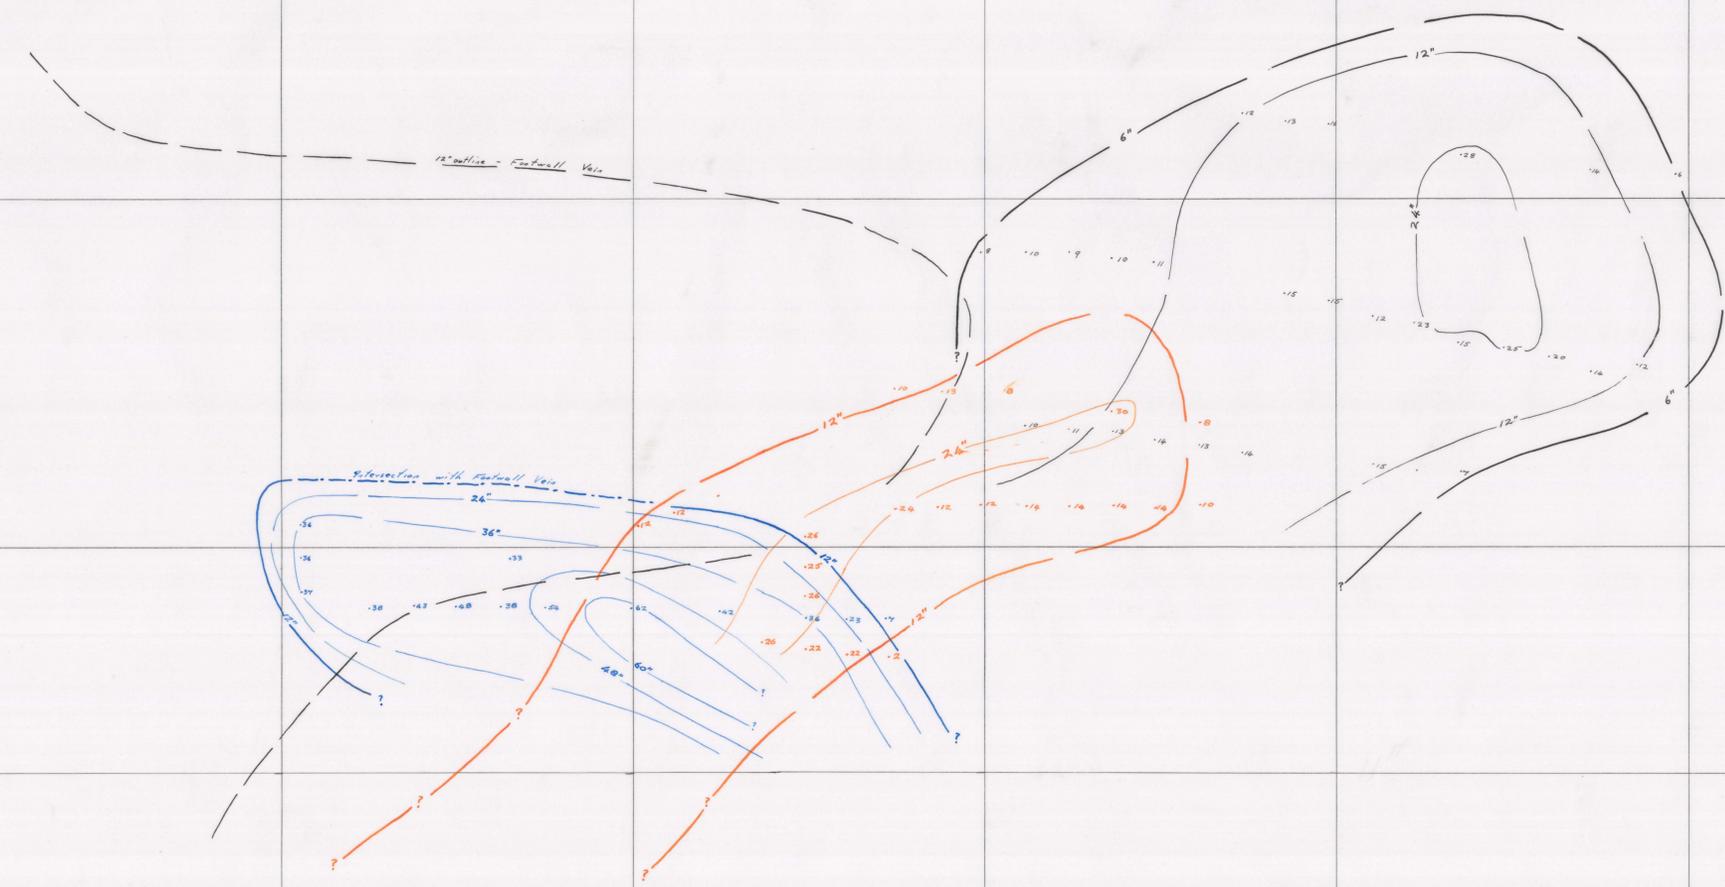

LEGEND
 F/W VEIN SPLIT
 N#2 VEIN SPLIT
 X-VEIN
 CONTOURS IN INCHES

S.C.T.M.C.N.L.
 INCLINED LONGITUDINAL PROJECTION - LOOKING WEST
 F/W SYSTEM - F/W VEIN SPLIT, N#2 VEIN SPLIT AND X-VEIN
 WIDTH CONTOUR DIAGRAM

FIG. 19

SURVEY - R.M.T. - 1/1
 GEOLOGY - R.M.T. - 1/1
 ENGINEERING - R.M.T. - 1/1
 DRAWN - R.M.T. - 1/1
 TRACED - R.M.T. - 1/1
 REFERENCE -
 PRINT No. -
 DRAWING No. - 5C-138-G
 DRAWER: