
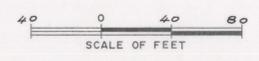


S.

N.

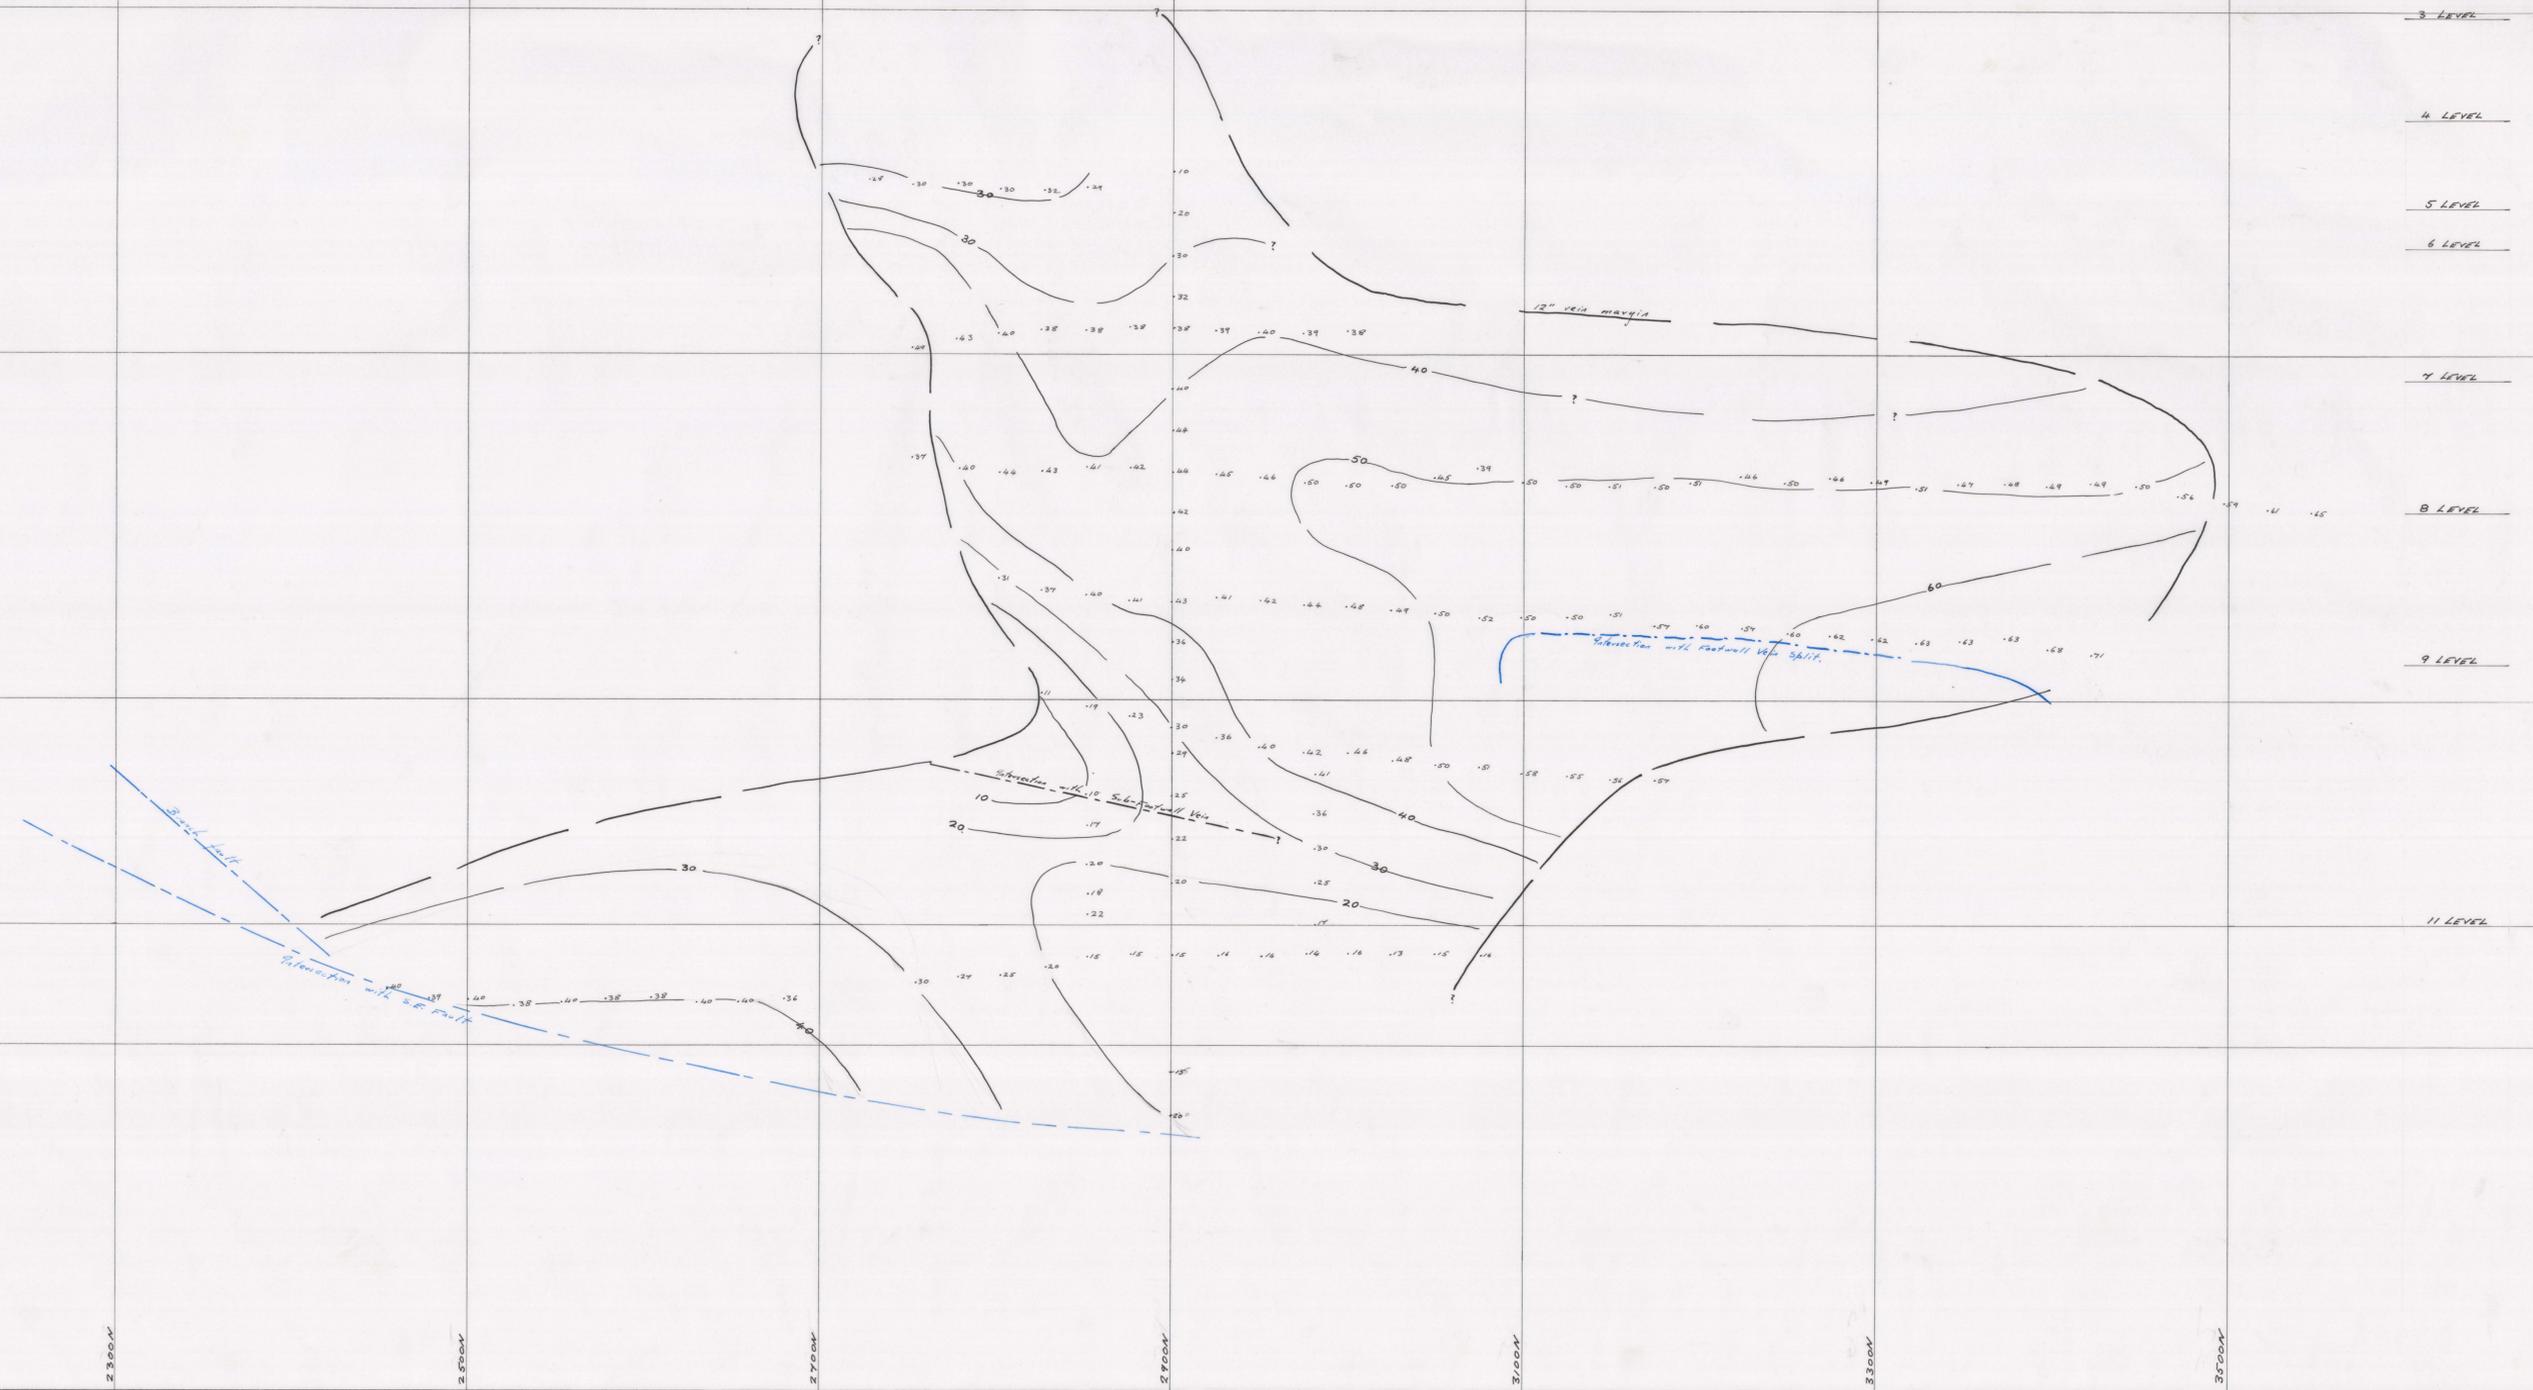

CONTOURS IN FEET

S.C.T.M.C.N.L.
 INCLINED LONGITUDINAL PROJECTION - LOOKING WEST
 F/W SYSTEM - FOOTWALL VEIN
 STRUCTURE CONTOUR DIAGRAM

FIG. 18

| | | | | |
|-------------|---|----------|---|----------|
| SURVEY | - | R.M.T. | - | 1 / 10 |
| GEOLOGY | - | R.M.T. | - | 1 / 1 |
| ENGINEERING | - | R.M.T. | - | 18 / 100 |
| DRAWN | - | R.M.T. | - | 1 / 1 |
| TRACED | - | R.M.T. | - | 1 / 1 |
| REFERENCE | - | | - | |
| PRINT No. | - | | - | |
| DRAWING No. | - | SC-137-G | - | |

DRAWER: