
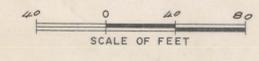


S.

N.

1 LEVEL
 2 LEVEL
 3 LEVEL
 4 LEVEL
 5 LEVEL
 6 LEVEL
 7 LEVEL
 8 LEVEL
 9 LEVEL
 11 LEVEL

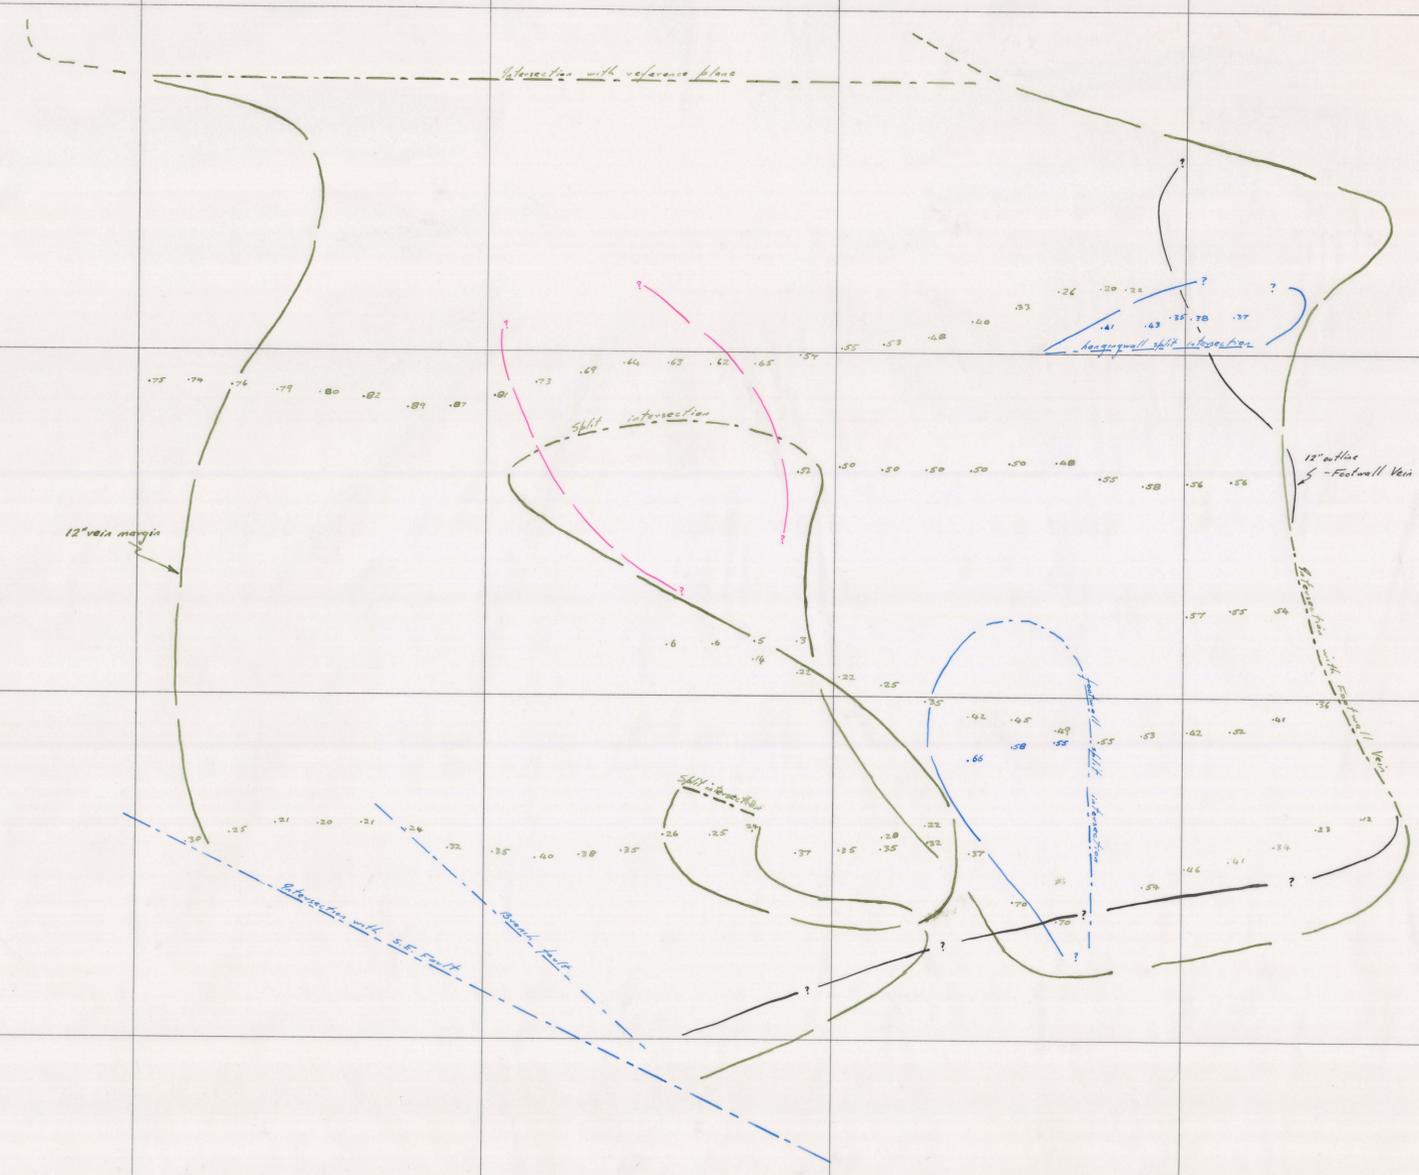

LEGEND
 — N^o1 VEIN SOUTH
 — LINK VEIN
 — MINOR BRANCH VEIN
 .50 DISTANCE IN FEET OF VEIN FROM REF. PLANE.

S.C.T.M.C.N.L.
 INCLINED LONGITUDINAL PROJECTION - LOOKING WEST
 F/W SYSTEM - N^o1 VEIN SOUTH
 STRUCTURE DIAGRAM

FIG. 16

SURVEY - - - 1 /
 GEOLOGY - R.M.T. - 18 / 100
 ENGINEERING - - - 1 / 1
 DRAWN - R.M.T. - 18 / 100
 TRACED - - - 1 / 1
 REFERENCE - - -
 PRINT No. -
 DRAWING No. - SC-135-G
 DRAWER:

ABERF_135

SC-135-G

135

CALOUR