



S.

N.

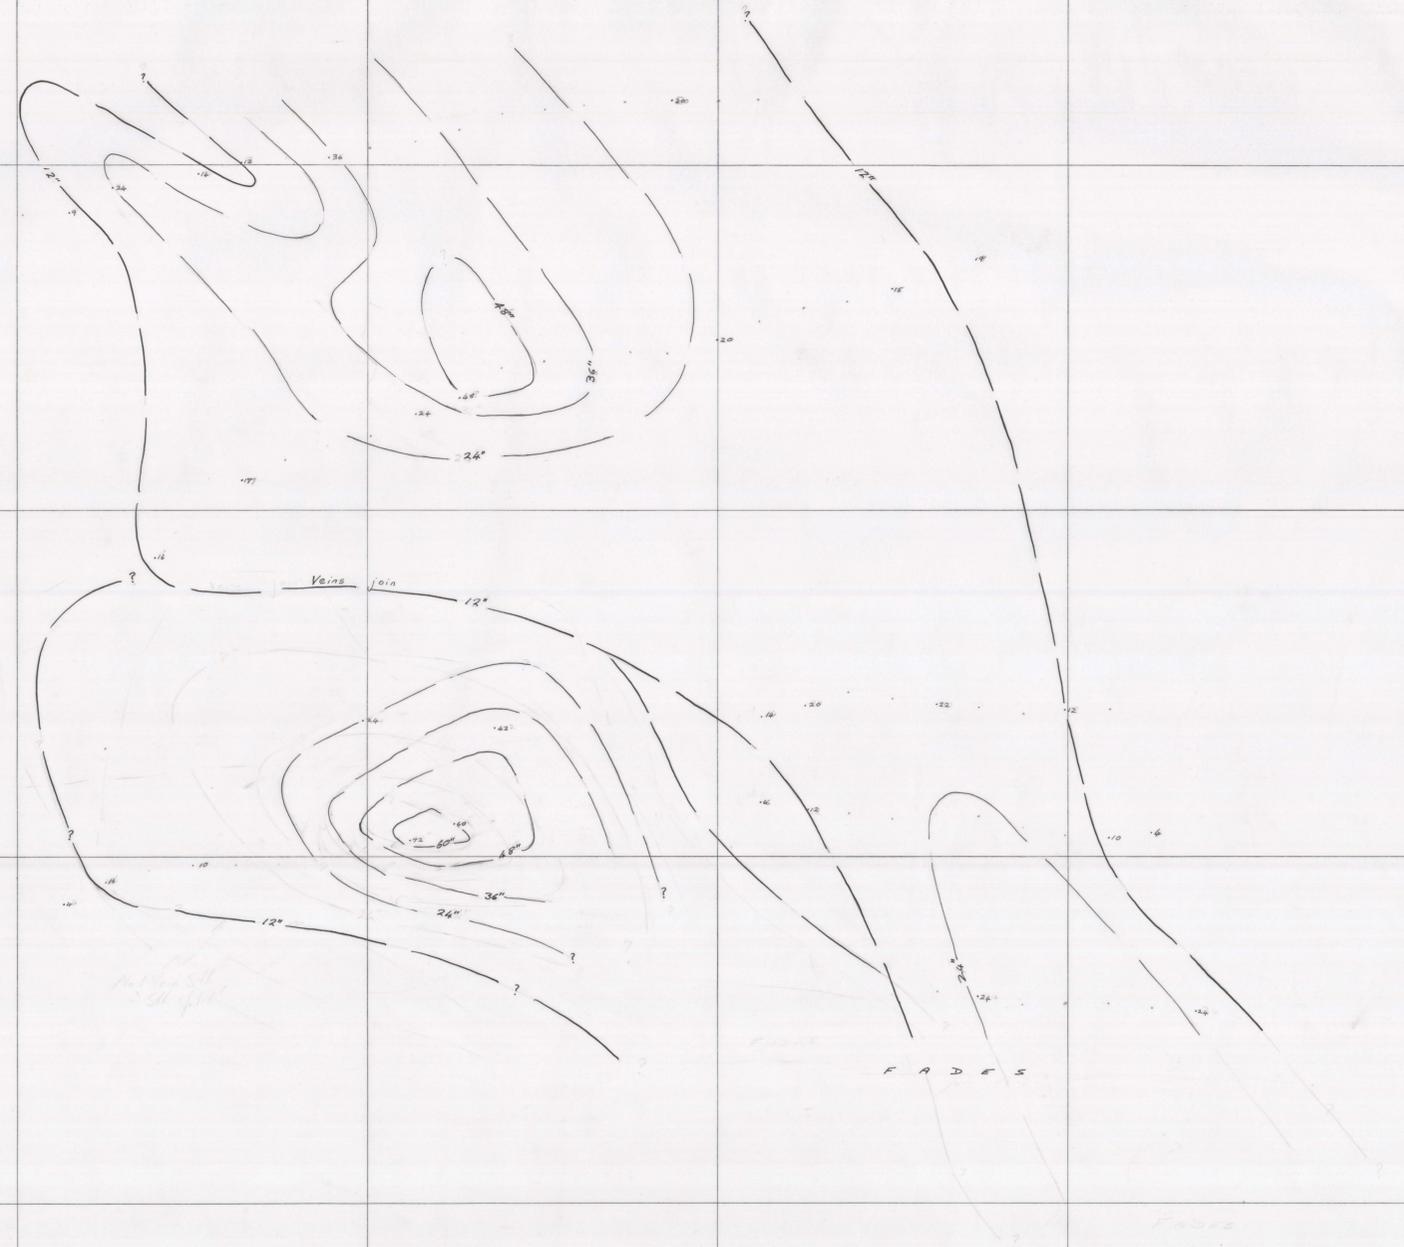

- 1. 2. 3. 4. 5. 6. 7. 8.
- 1 LEVEL
- 2 LEVEL
- 3 LEVEL
- 4 LEVEL
- 5 LEVEL
- 6 LEVEL
- 7 LEVEL
- 8 LEVEL

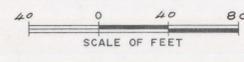

CONTOURS IN INCHES

S.C.T.M.C.N.L.
 INCLINED LONGITUDINAL PROJECTION - LOOKING WEST
 H/W SYSTEM - N° 1 VEIN
 WIDTH CONTOUR DIAGRAM

FIG. 11 FIG. 11

SURVEY - R.M.T. - 1/1
 GEOLOGY - R.M.T. - 10/58
 ENGINEERING - R.M.T. - 1/58
 DRAWN - R.M.T. - 18/58
 TRACED - R.M.T. - 1/1
 REFERENCE -
 PRINT No. -
 DRAWING No. - SC-130-G

DRAWER: