

S

N

2 LEVEL

3 LEVEL

4 LEVEL

5 LEVEL


6 LEVEL

7 LEVEL

8 LEVEL

9 LEVEL

11 LEVEL

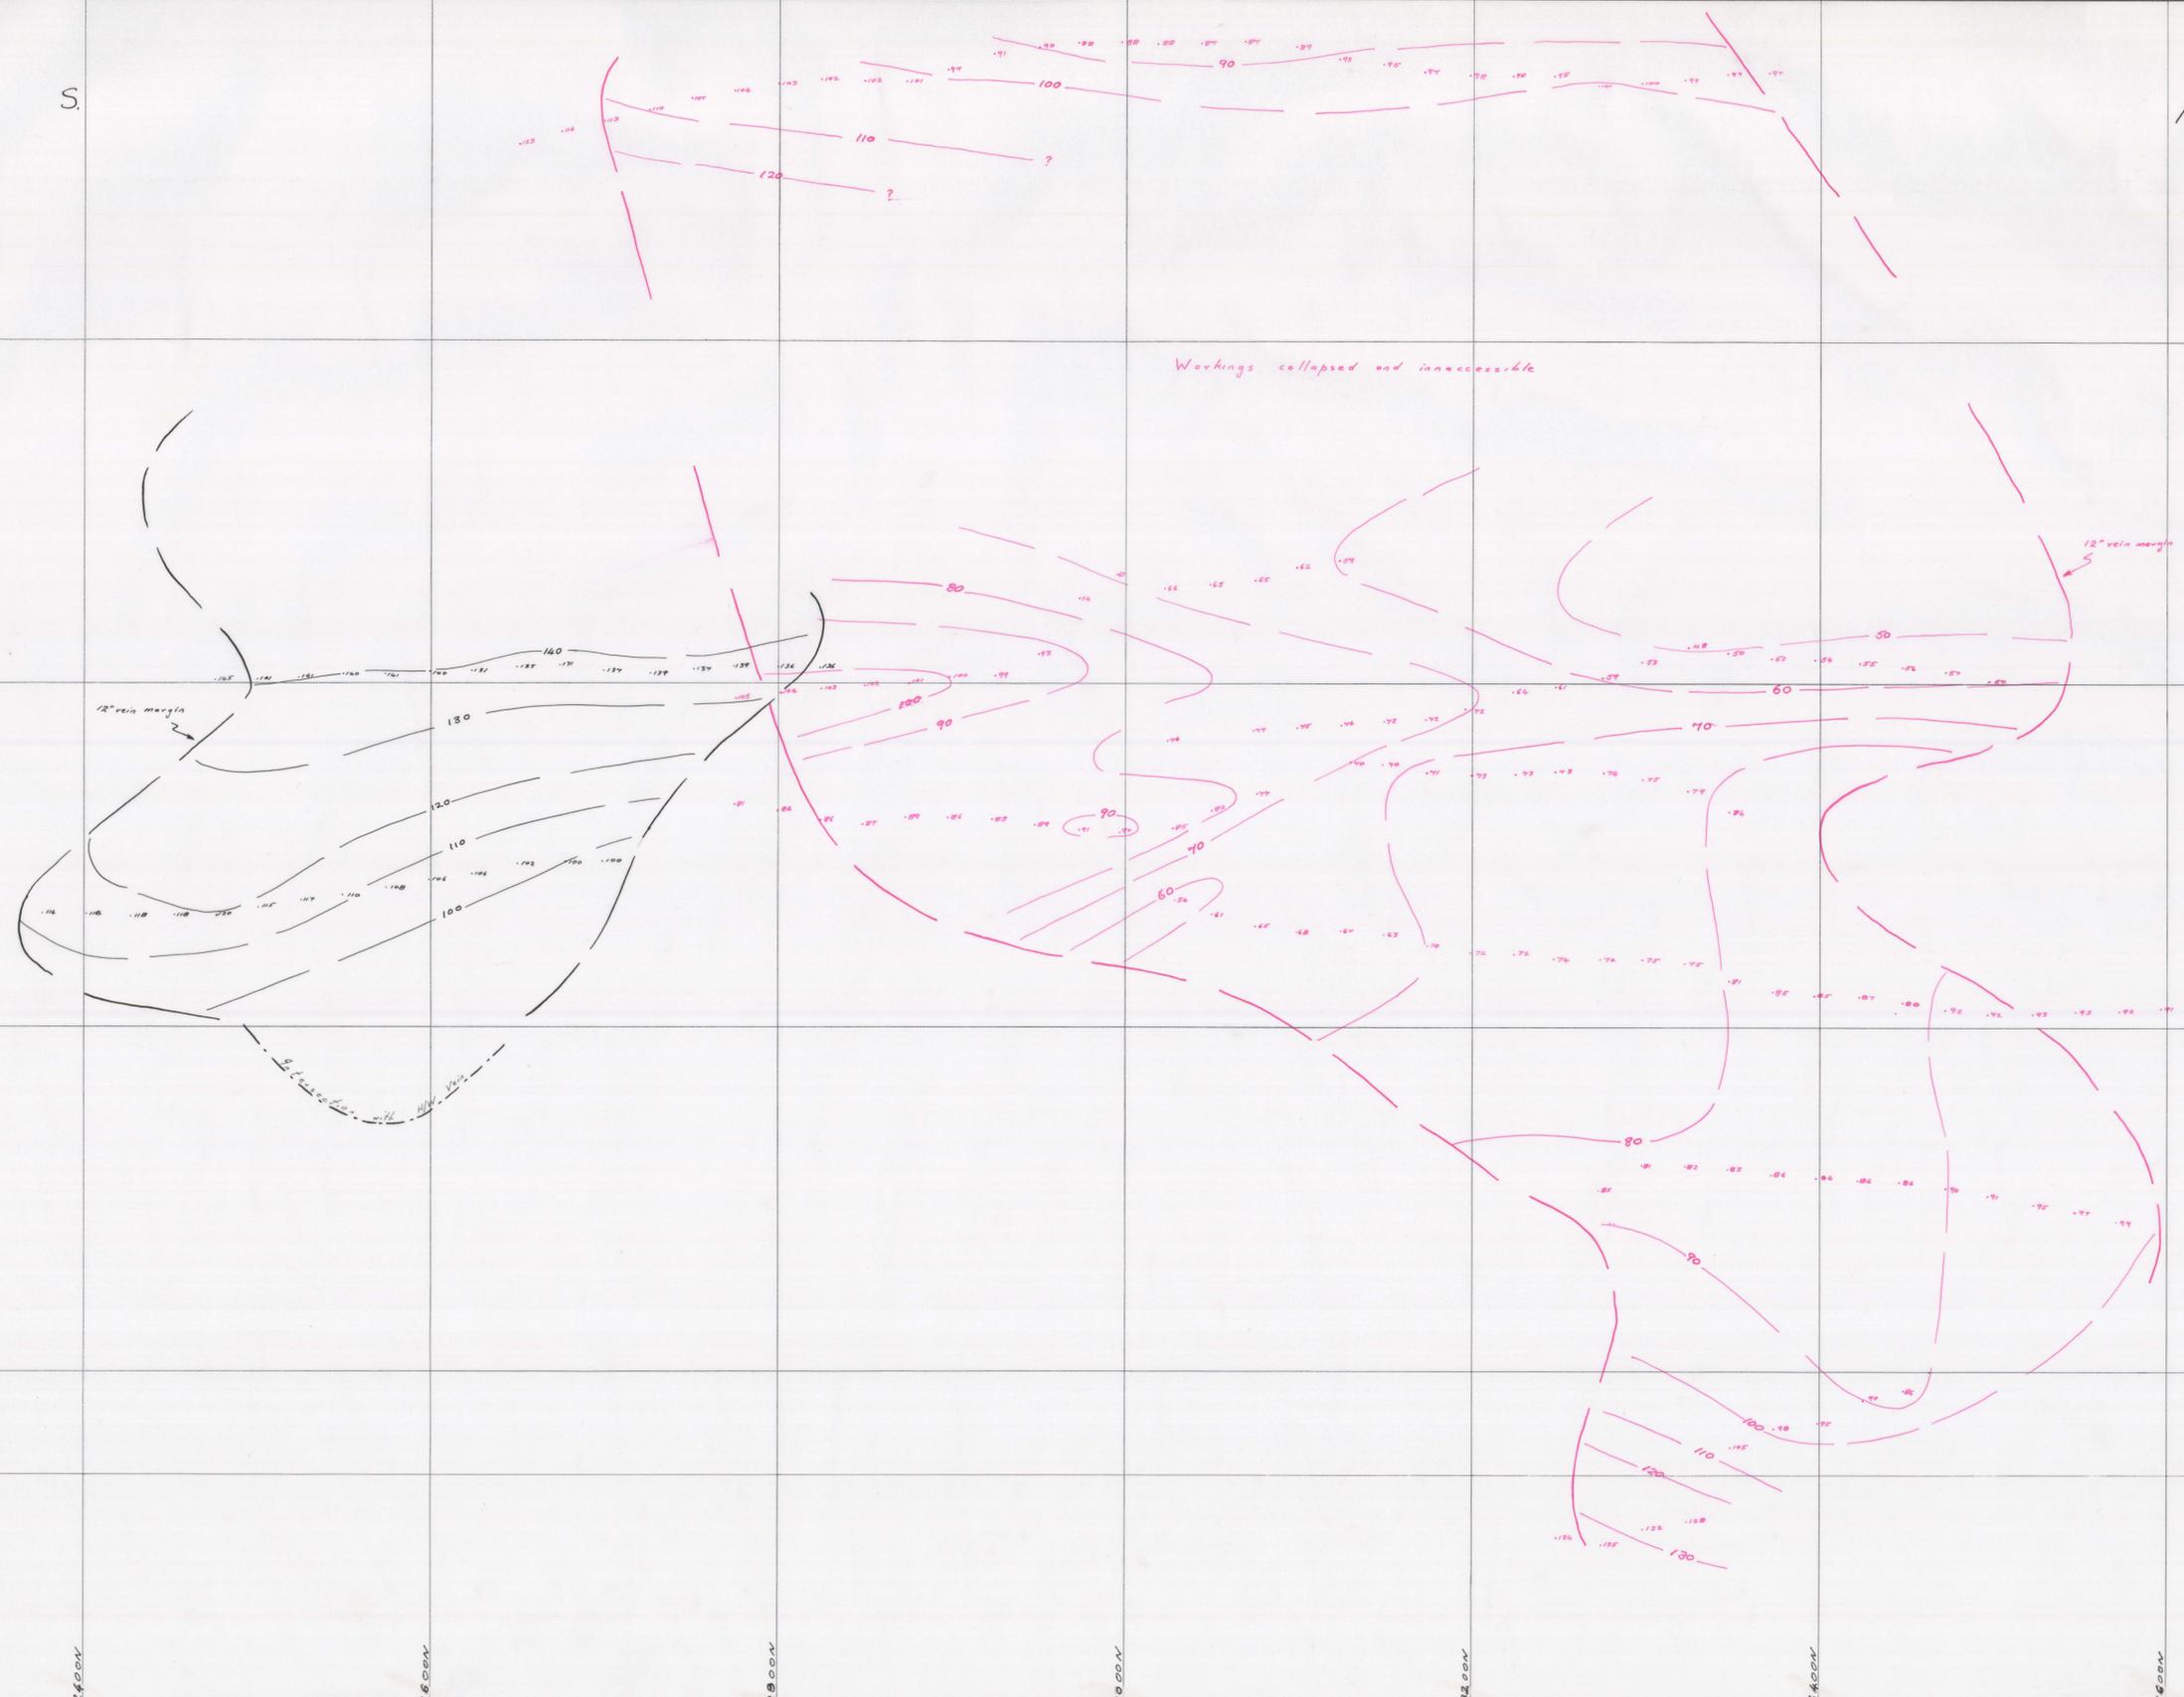


Workings collapsed and inaccessible

12" vein margin

12" vein margin

LEGEND  
 — N#2 VEIN  
 — WEST H/W VEIN  
 — CONTOURS IN FEET

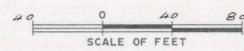

S.C.T.M.C.N.L.  
 INCLINED LONGITUDINAL PROJECTION - LOOKING WEST  
 H/W SYSTEM - N#2 VEIN AND WEST H/W VEIN  
 STRUCTURE CONTOUR DIAGRAM

FIG. 10

SURVEY	-	1 1
GEOLOGY	-	R.M.T. - 18168
ENGINEERING	-	1 1
DRAWN	-	R.M.T. - 18168
TRACED	-	1 1
REFERENCE	-	
PRINT No.	-	
DRAWING No.	-	SC-129-G

DRAWER:

ABERF\_141

141