



W.

E.

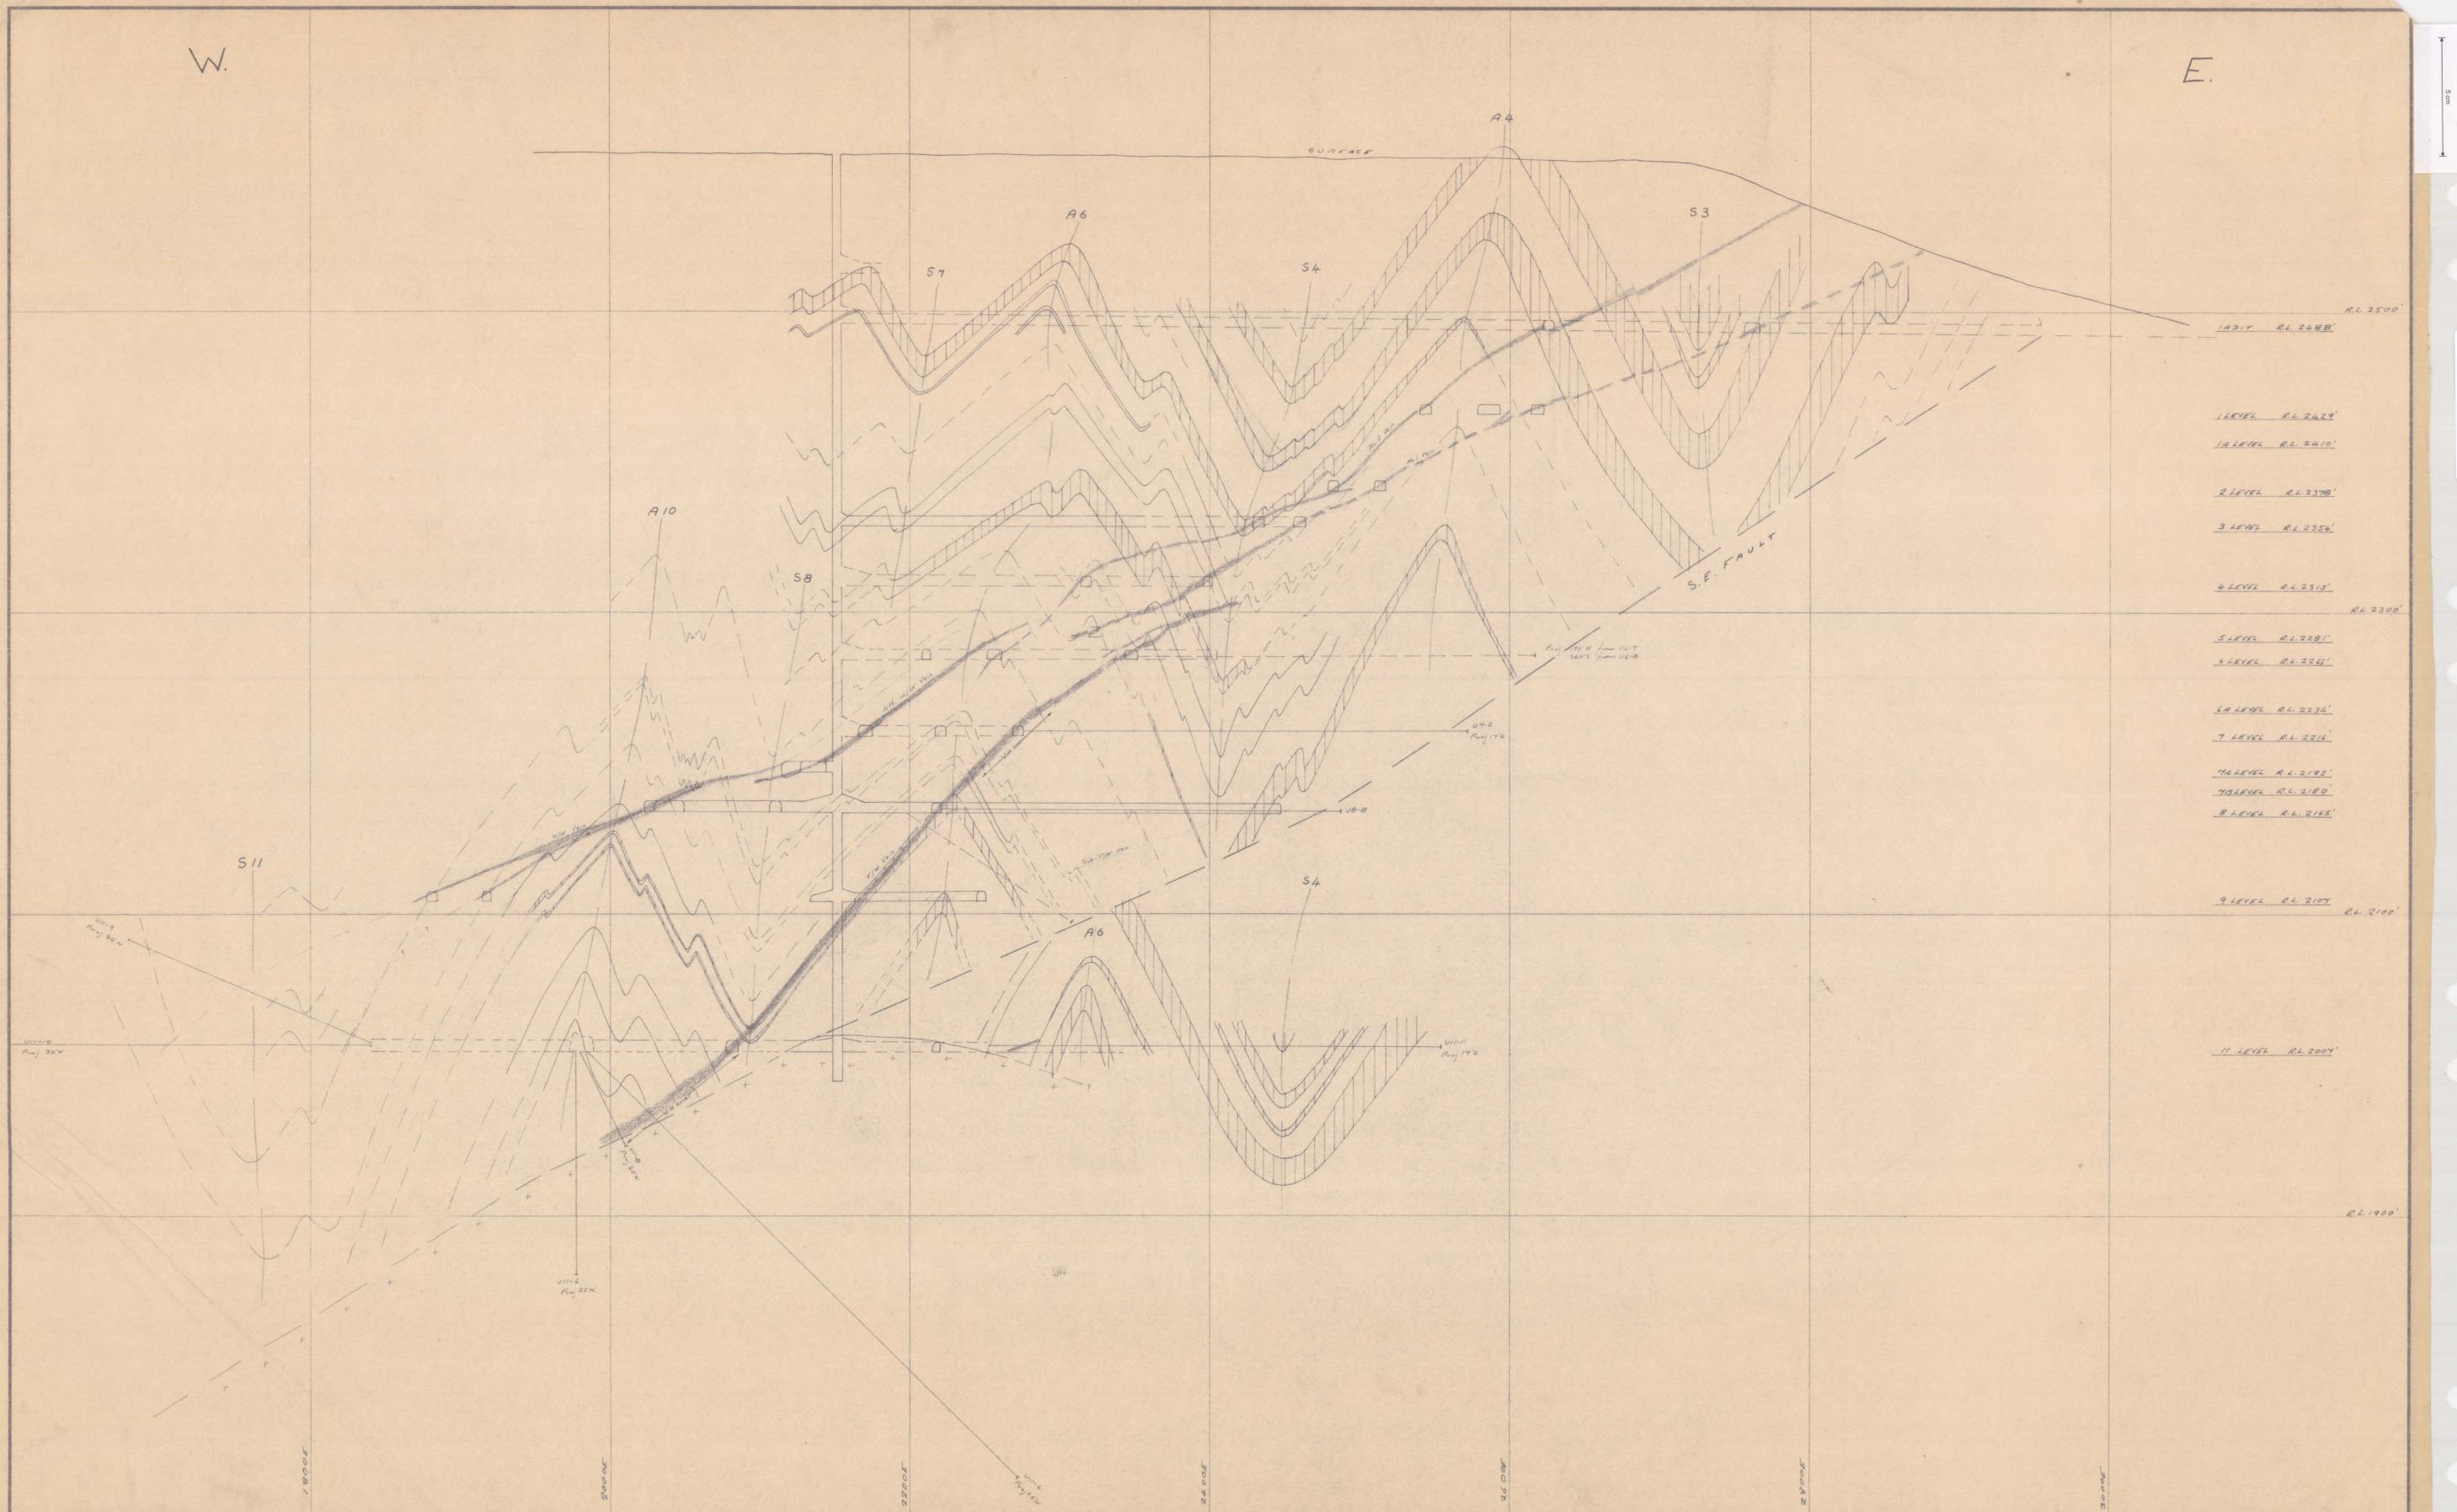

- RL 2500'
- 1ADIT RL 2488'
- 1 LEVEL RL 2424'
- 1B LEVEL RL 2410'
- 2 LEVEL RL 2378'
- 3 LEVEL RL 2358'
- 4 LEVEL RL 2315'
- RL 2300'
- 5 LEVEL RL 2281'
- 6 LEVEL RL 2266'
- 6A LEVEL RL 2236'
- 7 LEVEL RL 2216'
- 7A LEVEL RL 2192'
- 7AB LEVEL RL 2180'
- 8 LEVEL RL 2165'
- 9 LEVEL RL 2107'
- RL 2100'
- 11 LEVEL RL 2007'
- RL 1900'

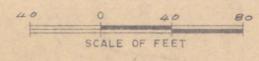

- LEGEND:
- LITHOLOGICAL BOUNDARY
  - FOLD FORM
  - DIAMOND DRILL HOLE
  - VEIN
  - PELITIC HORIZON
  - QUARTITIC HORIZON
  - APLITE

SCTMCNL.  
STRUCTURE AND STRATIGRAPHY  
CROSS-SECTION 2900N

Fig. 2

SURVEY - - - 1 1  
 GEOLOGY - R.M.T. - 17 16B  
 ENGINEERING - - - 1 1  
 DRAWN - R.M.T. - 18 16B  
 TRACED - - - 1 1  
 REFERENCE - - -  
 PRINT No. - - -  
 DRAWING No. - SC-121-G

DRAWER:

ABERF\_146

146