


149

ABERF\_149

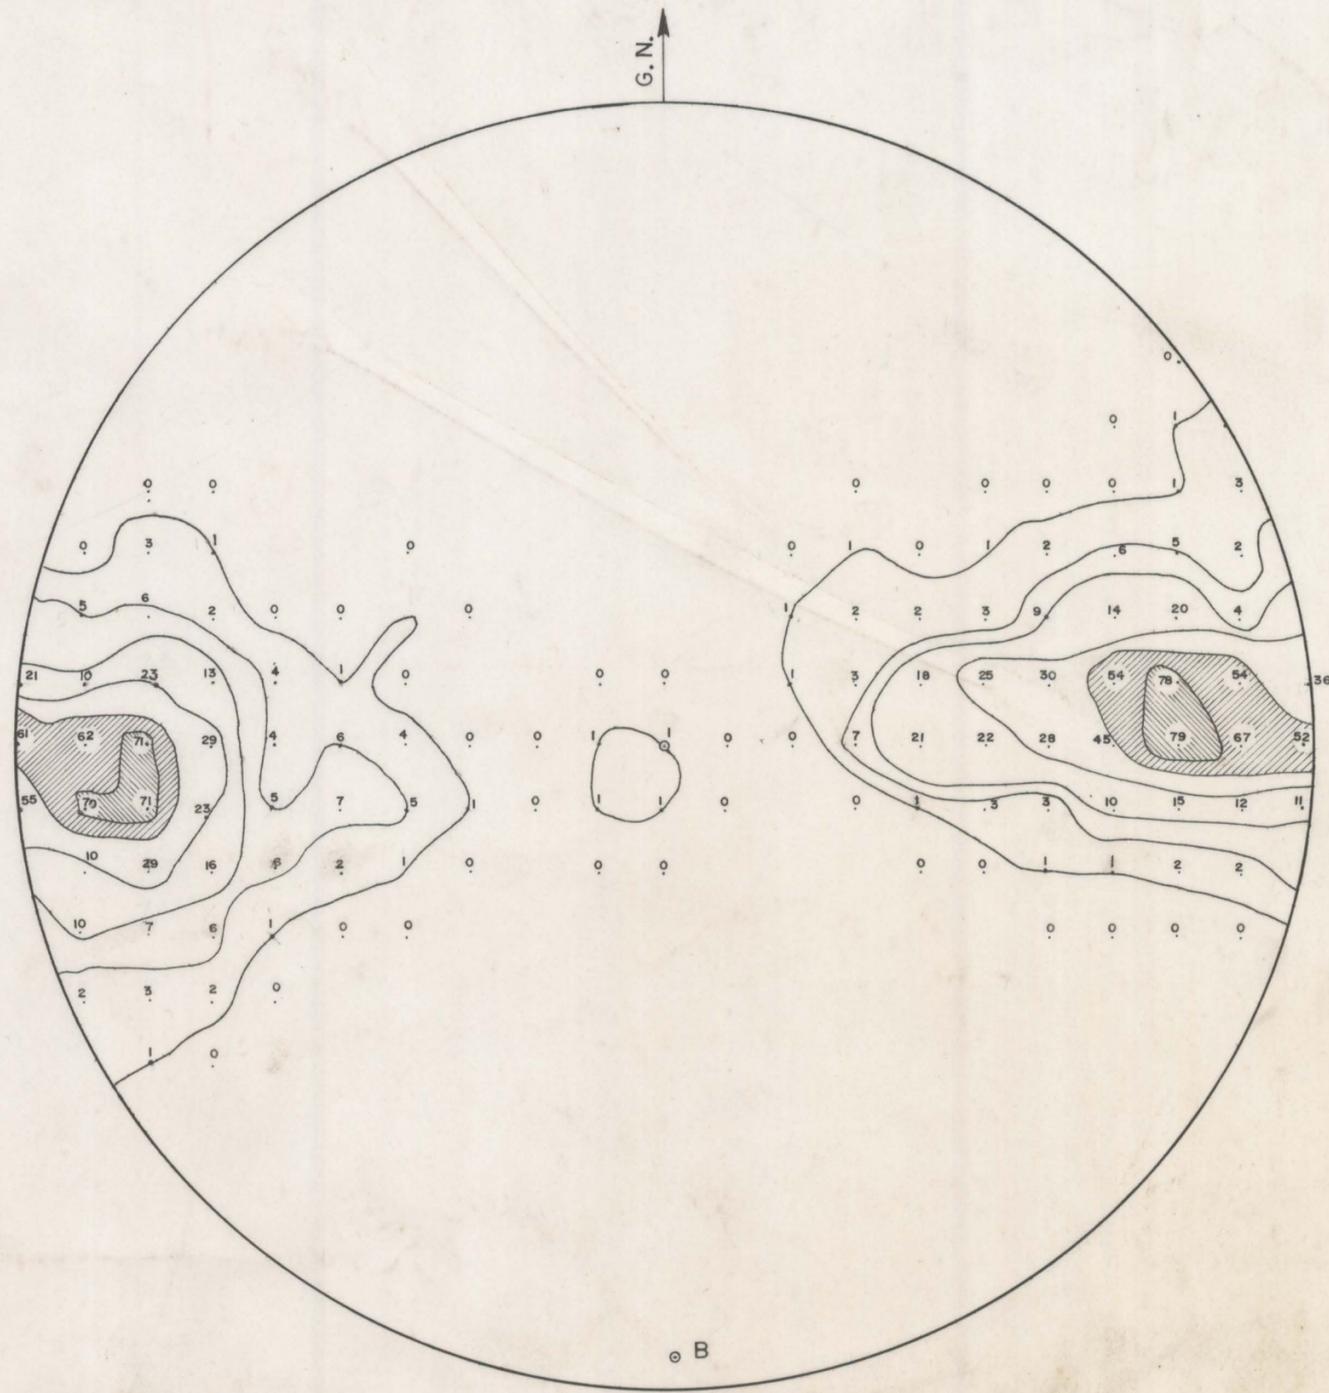

LEGEND:    Contours 0.22 % (1 point / 1% area )  
              1        %  
              2        %  
              5        %  
              10       %   
              15       % 

NOTE :    Poles to 460 Bedding Planes.

**S.C.T.M.N.L.**  
**STEREOGRAPHIC PROJECTION**

5 cm

DRW No. SC-III-G.    FIG. 4