


S.E.

N.W.

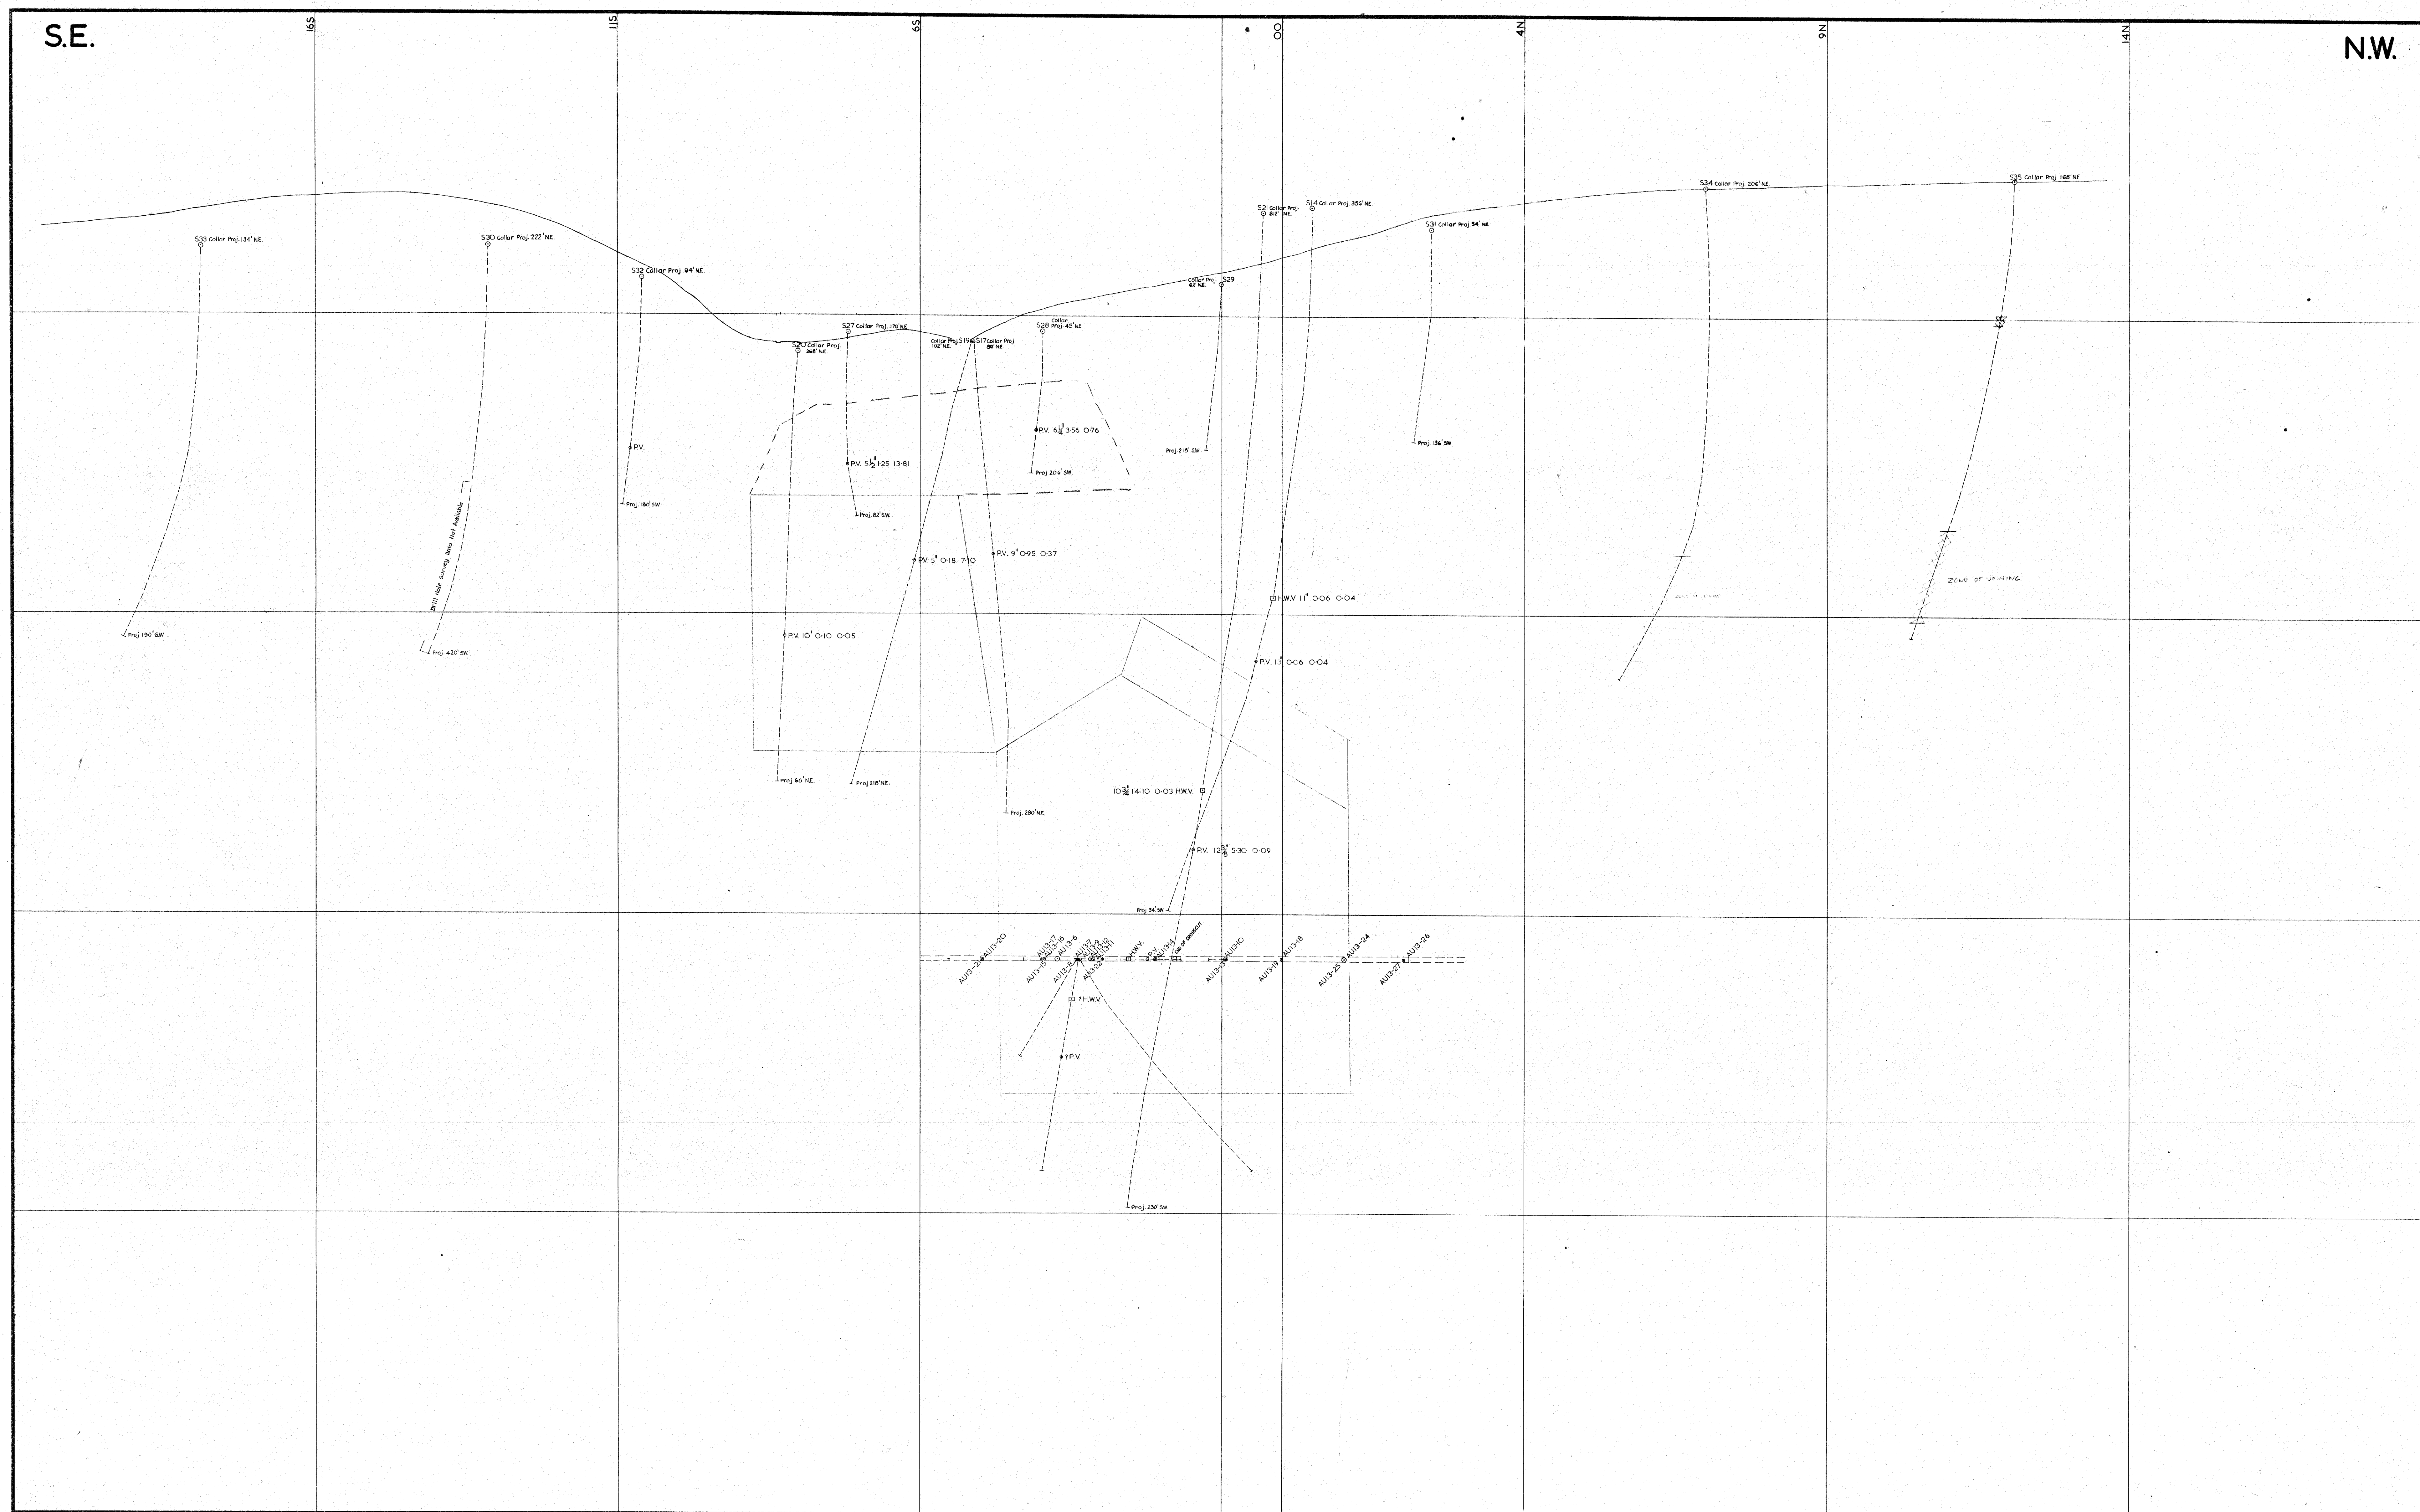

A horizontal scale bar labeled "SCALE OF FEET". It has four major tick marks labeled 100, 0, 100, and 200 from left to right. The segment between the first 100 and 0 is white. The segment between 0 and the second 100 is shaded black. The segment between the second 100 and 200 is white.

ASSAY VALUES SHOWN THUS			
VEIN WIDTH IN INCHES	%Sn	%WO ₃	
eg. 9"	0.30	0.20	

ABERFOYLE LTD.
LUTWYCHE EXPLORATION PROJECT
LONGITUDINAL SECTION

SURVEY	-	H.F. A.H.	-	/	/
GEOLOGY	-	C.R.J.	-	/	/
ENGINEERING	-		-	/	/
DRAWN	-	B.R.J.	-	/	/ 69
TRACED	-		-	/	/
REFERENCE	-				
PRINT No.	-				
DRAWING No. 1 SCL 30					

DRAWER: