


203 30

313

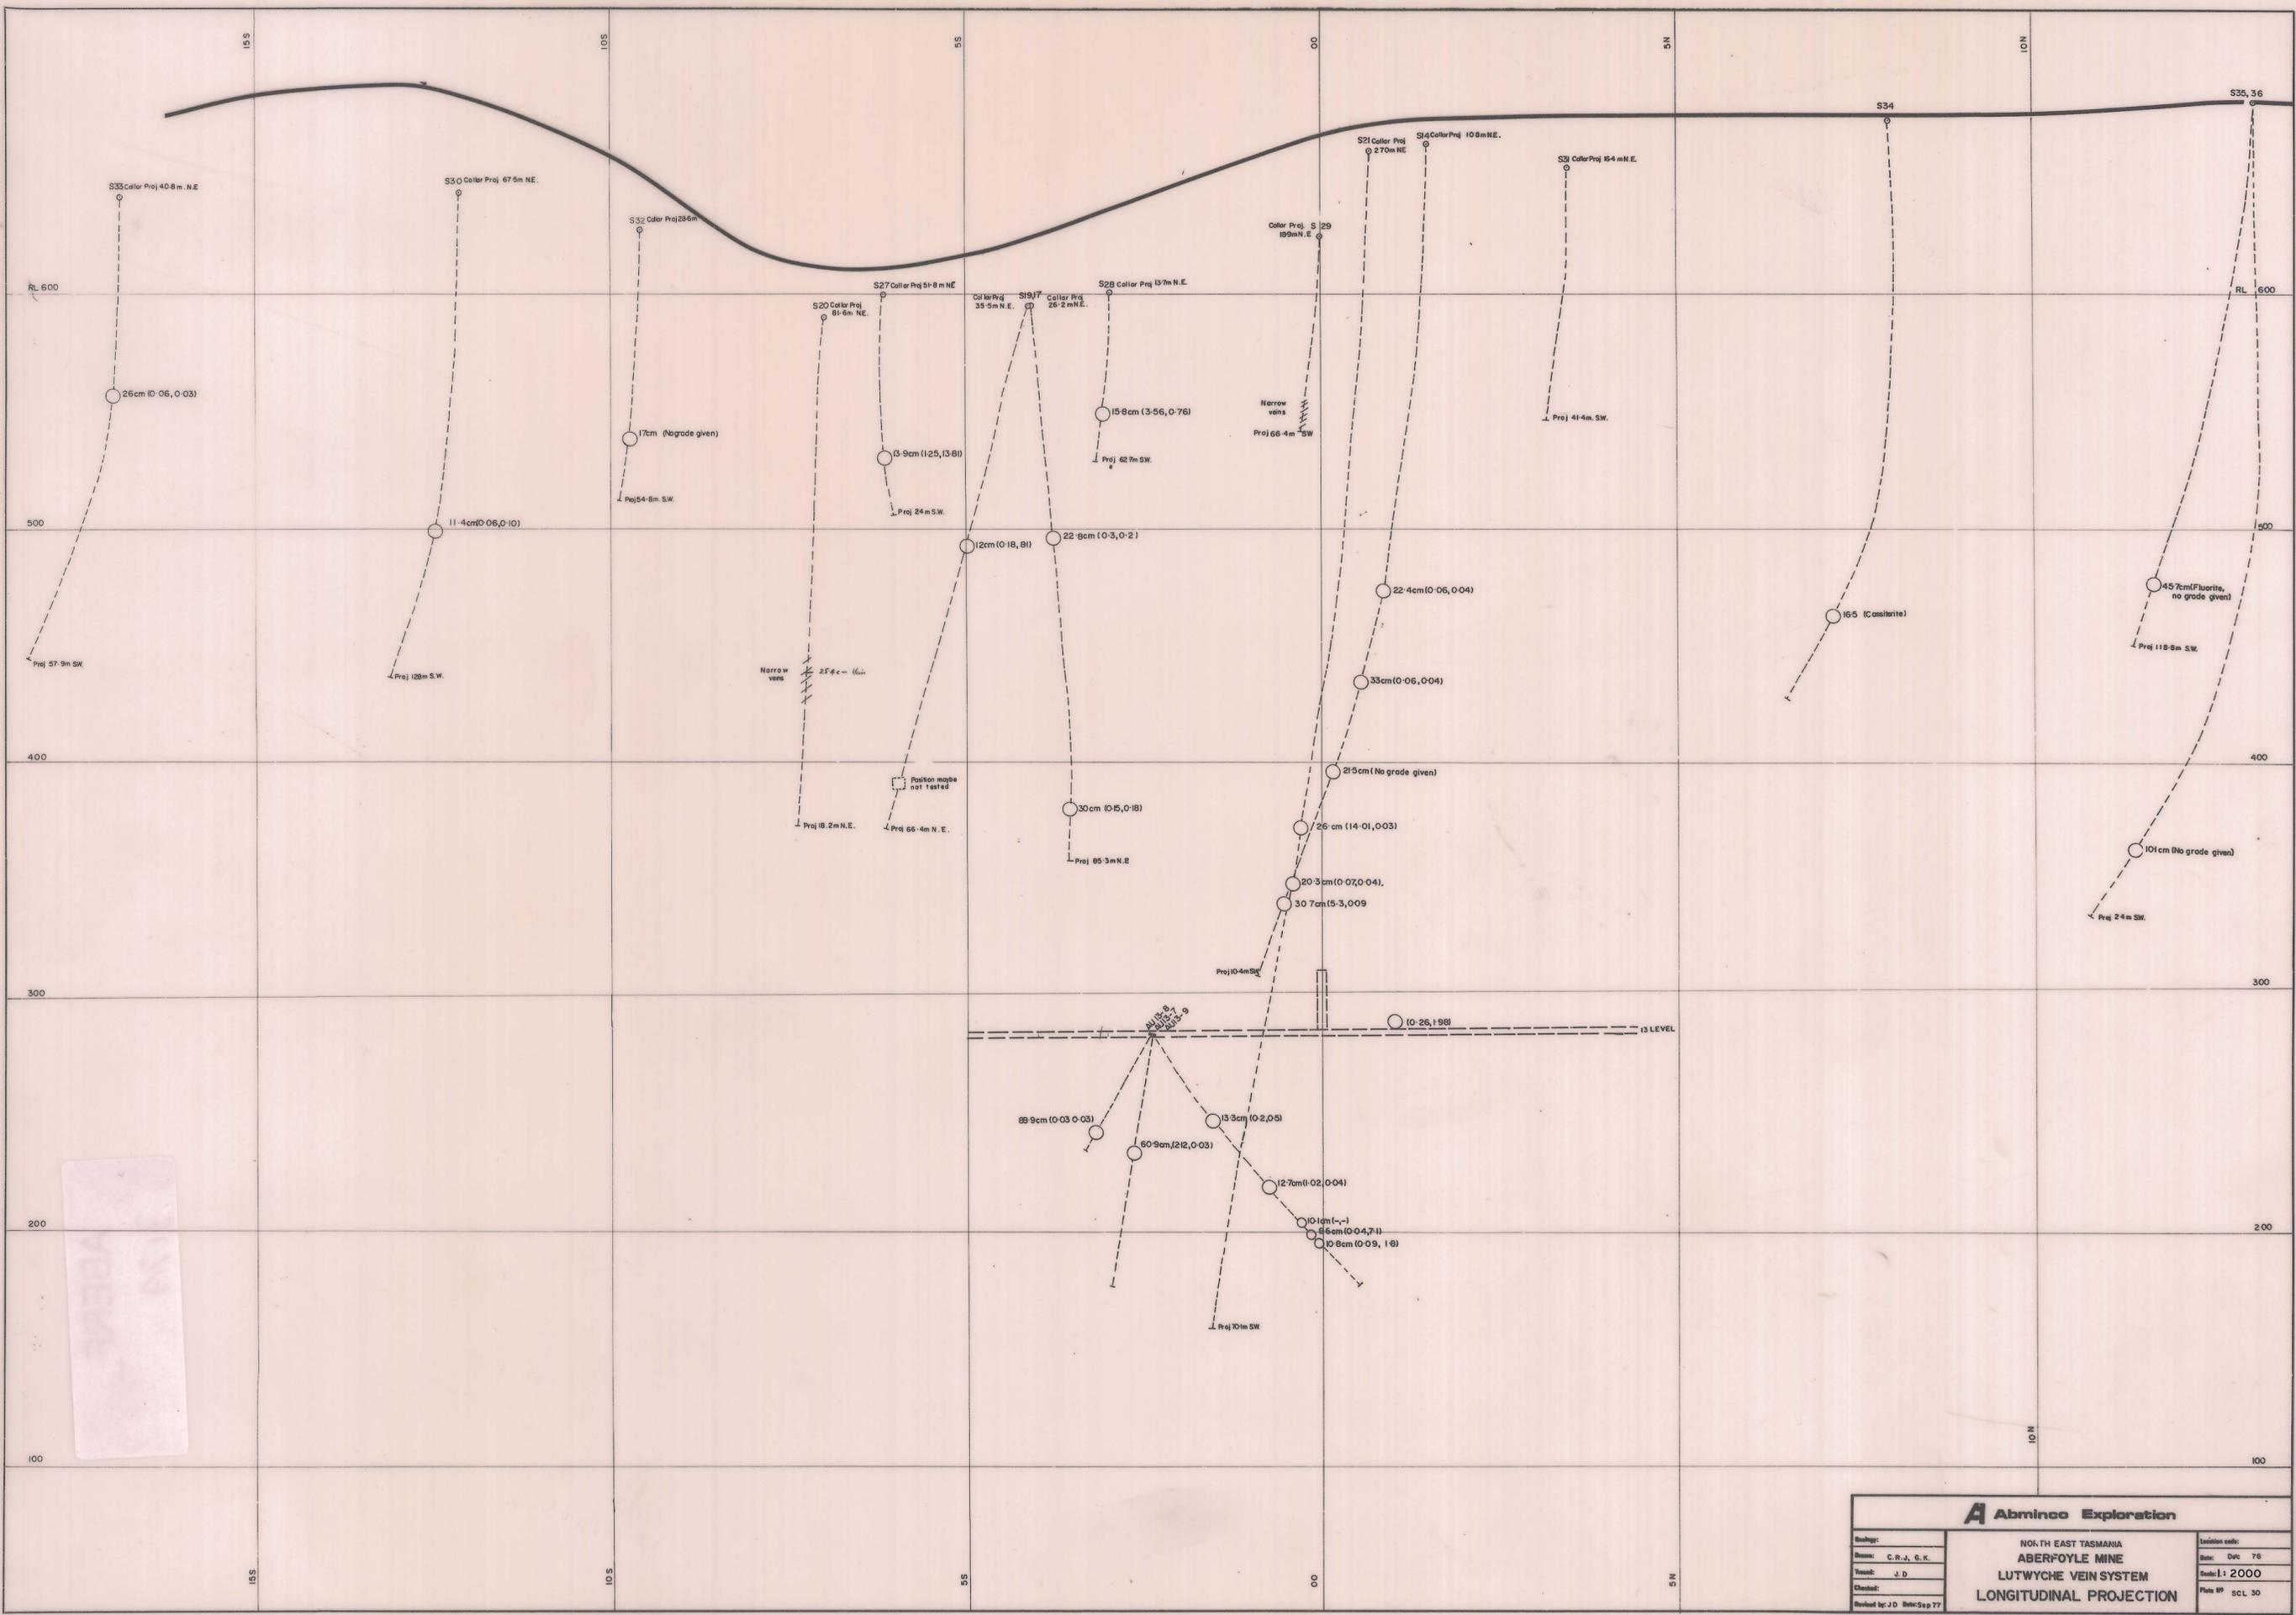

A Abminco Exploration		
Drawn by:	NORTH EAST TASMANIA ABERFOYLE MINE	Location code:
Date:	C. R. J., G. K.	Date: Dec 76
Title:	J. D.	Scale: 1:2000
Checked:		Plate No: SCL 30
Revised by: J.D. Date: Sep 77	LUTWYCHE VEIN SYSTEM LONGITUDINAL PROJECTION	