


321

SCL 340

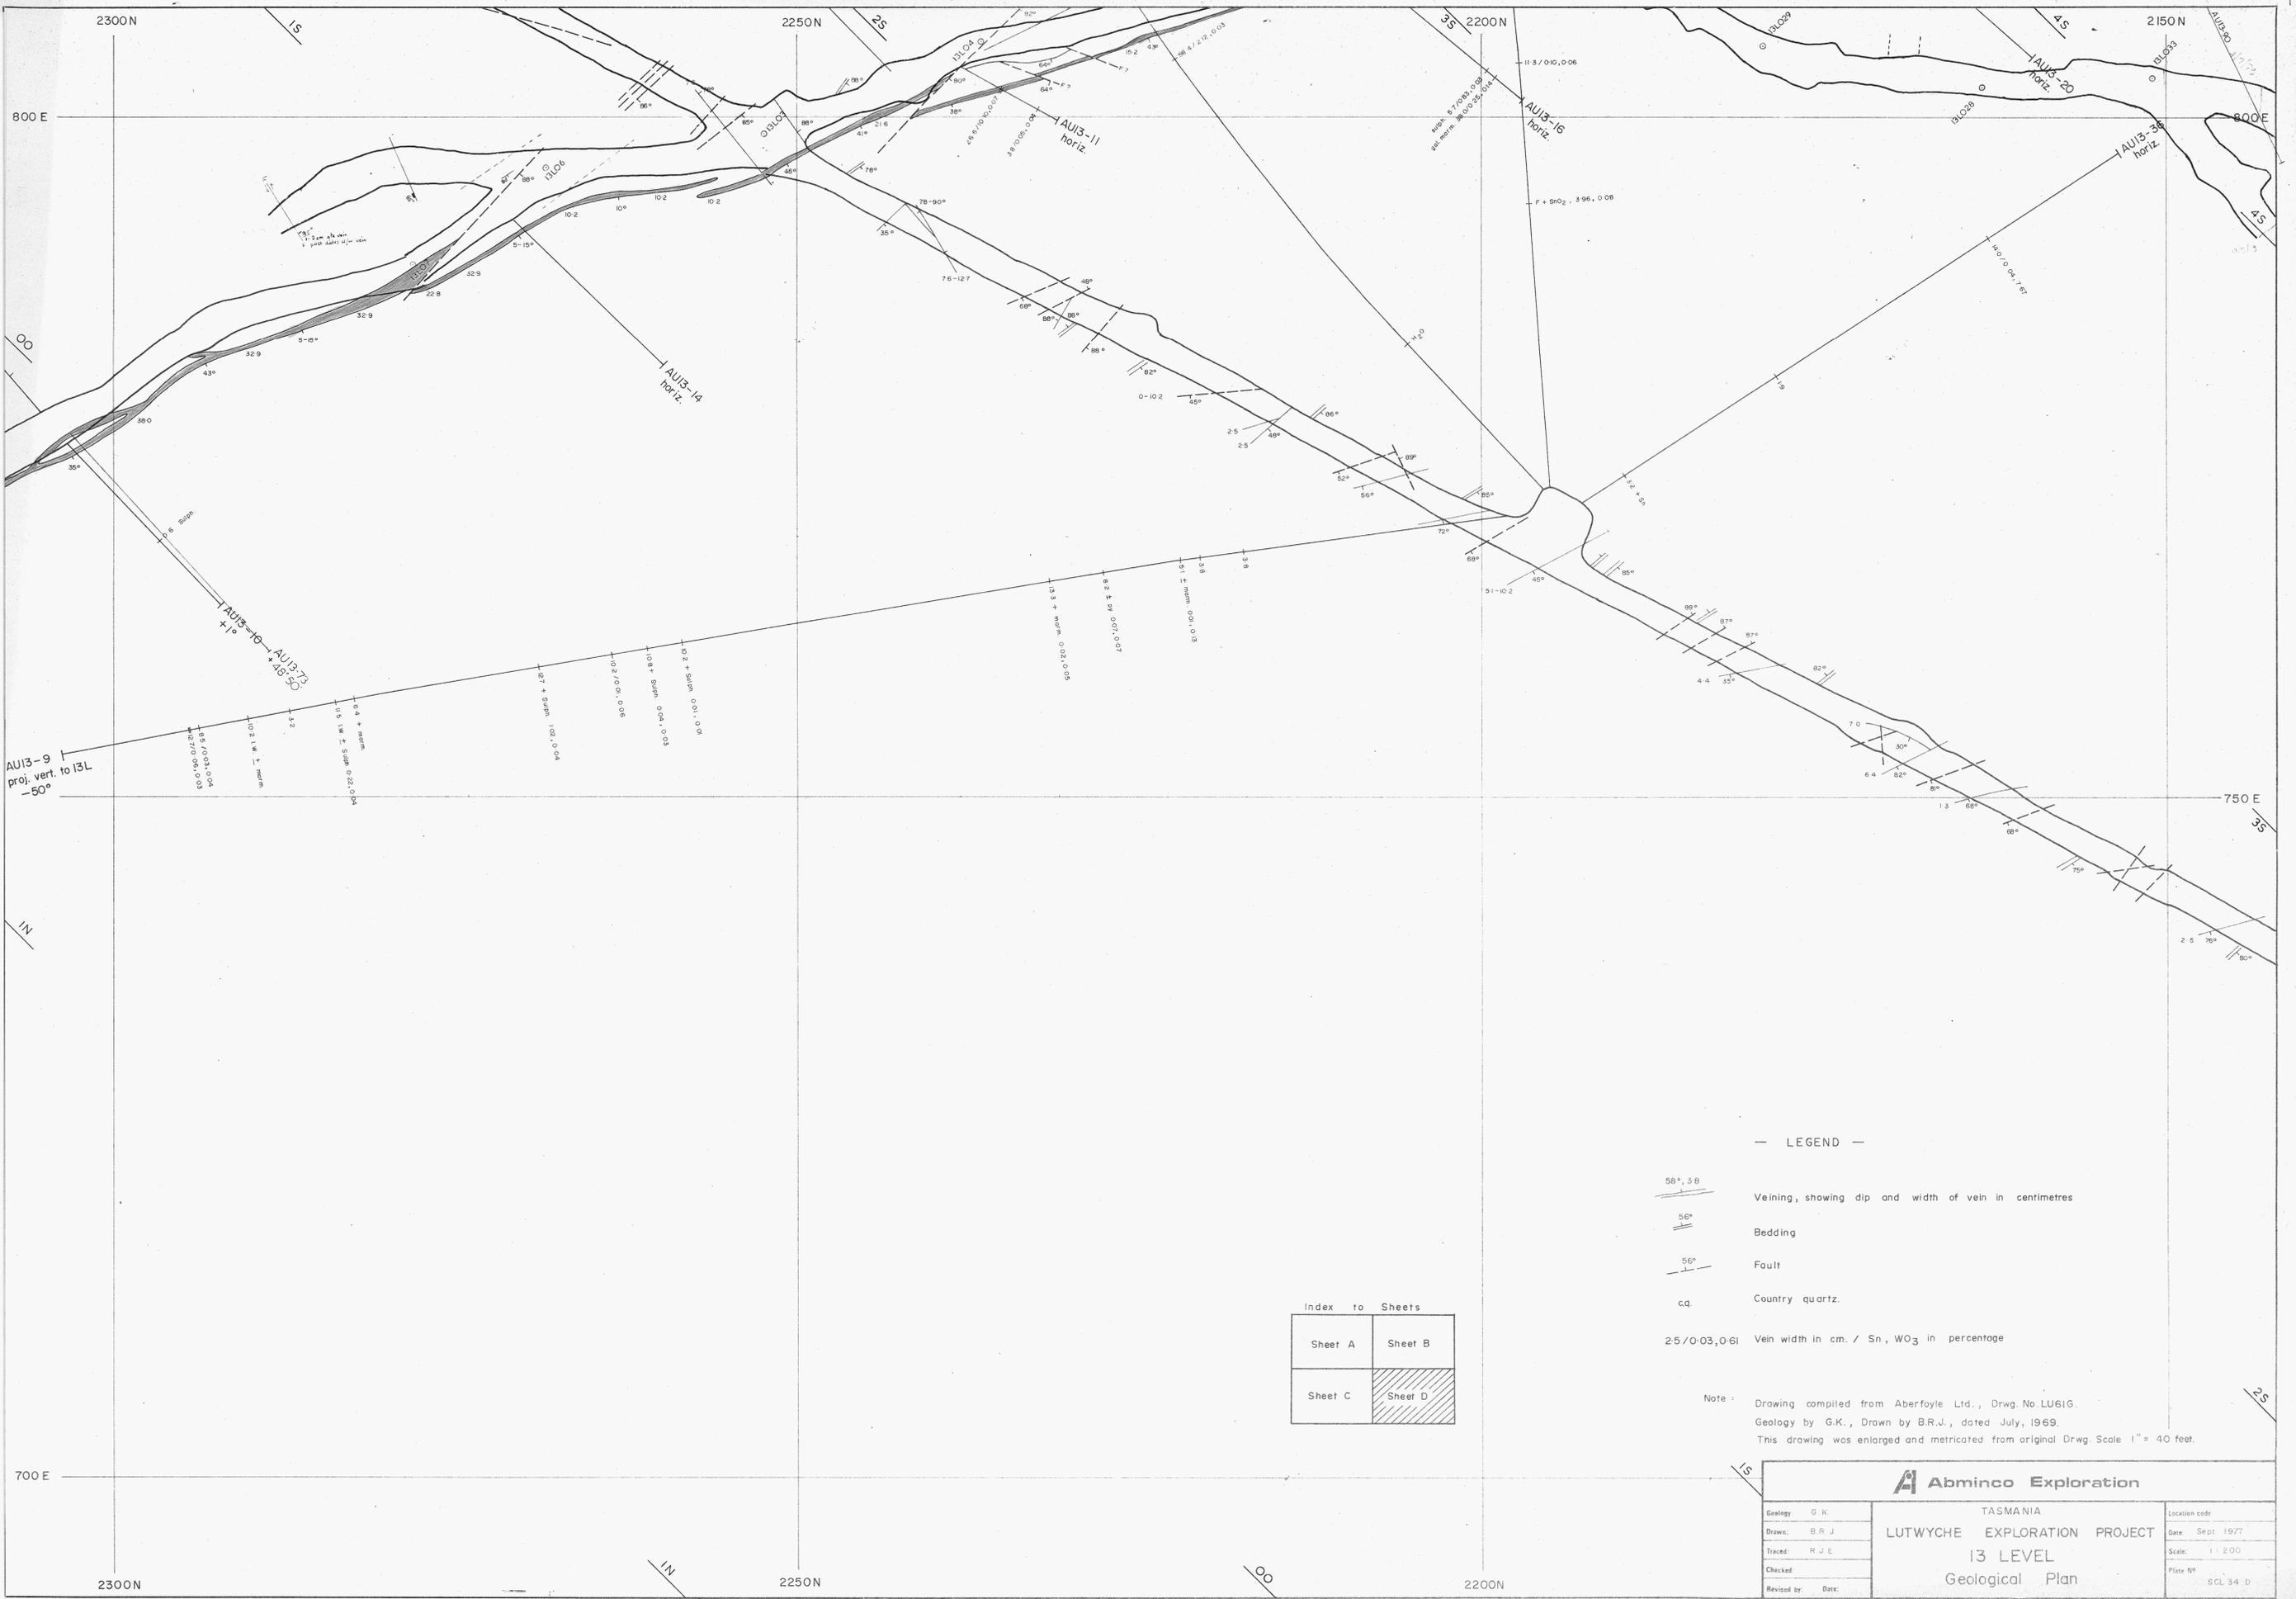

5 cm

Index to Sheets

Sheet A	Sheet B
Sheet C	Sheet D

— LEGEND —

- 50°/3.8  
Veining, showing dip and width of vein in centimetres
- 56°  
Bedding
- 56°  
Fault
- cq  
Country quartz.
- 25°/0.03, 0.61  
Vein width in cm. / Sn, WO<sub>3</sub> in percentage

Note: Drawing compiled from Aberfoyle Ltd., Drwg. No. LU616.  
Geology by G.K., Drawn by B.R.J., dated July, 1969.  
This drawing was enlarged and metricated from original Drwg. Scale 1" = 40 feet.

<b>Abminco Exploration</b>		
Geology: G.K.	TASMANIA	Location code:
Drawn: B.R.J.	LUTWYCHE EXPLORATION PROJECT	Date: Sept. 1977
Traced: R.J.E.	13 LEVEL	Scale: 1:200
Checked:	Geological Plan	Plate No:
Revised by: Date:		SCL 34 D