

— LEGEND —

- Sn Cassiterite
- WO₃ Wolframite
- Sul Sulphide
- Fe st. Iron stained
- Bedding Dip & Strike
- Overturned Bedding Dip & Strike
- Cleavage Dip & Strike
- Quartz Vein Dip & Strike
- Quartz Vein float
- Fault Dip & Strike
- Outcrop boundary
- Sub outcrop boundary
- Pit or trench
- Topographic contours in metres
- Diamond Drill hole location & number


Main Grid shown is NEW METRIC GRID.
Grid references shown at sides of plans refer to OLD 1"=100' LOCAL GRID.

Plans produced from Aberfoyle Ltd. Drawg. No. LU-200-G, Dated January, 1969 being enlarged from 1"=100' to present Metric Scale.

Index to Sheets

Sheet 1
Sheet 2
Sheet 3
Sheet 4

Abminco Exploration	
Geology: CRJ AJ GK	Location code: K55/7
Drawn: R.K.Y.	Date: September 1977
Traced:	Scale: 1:500
Checked:	Plan # SCL 35
Revised by: Date:	SHEET 1

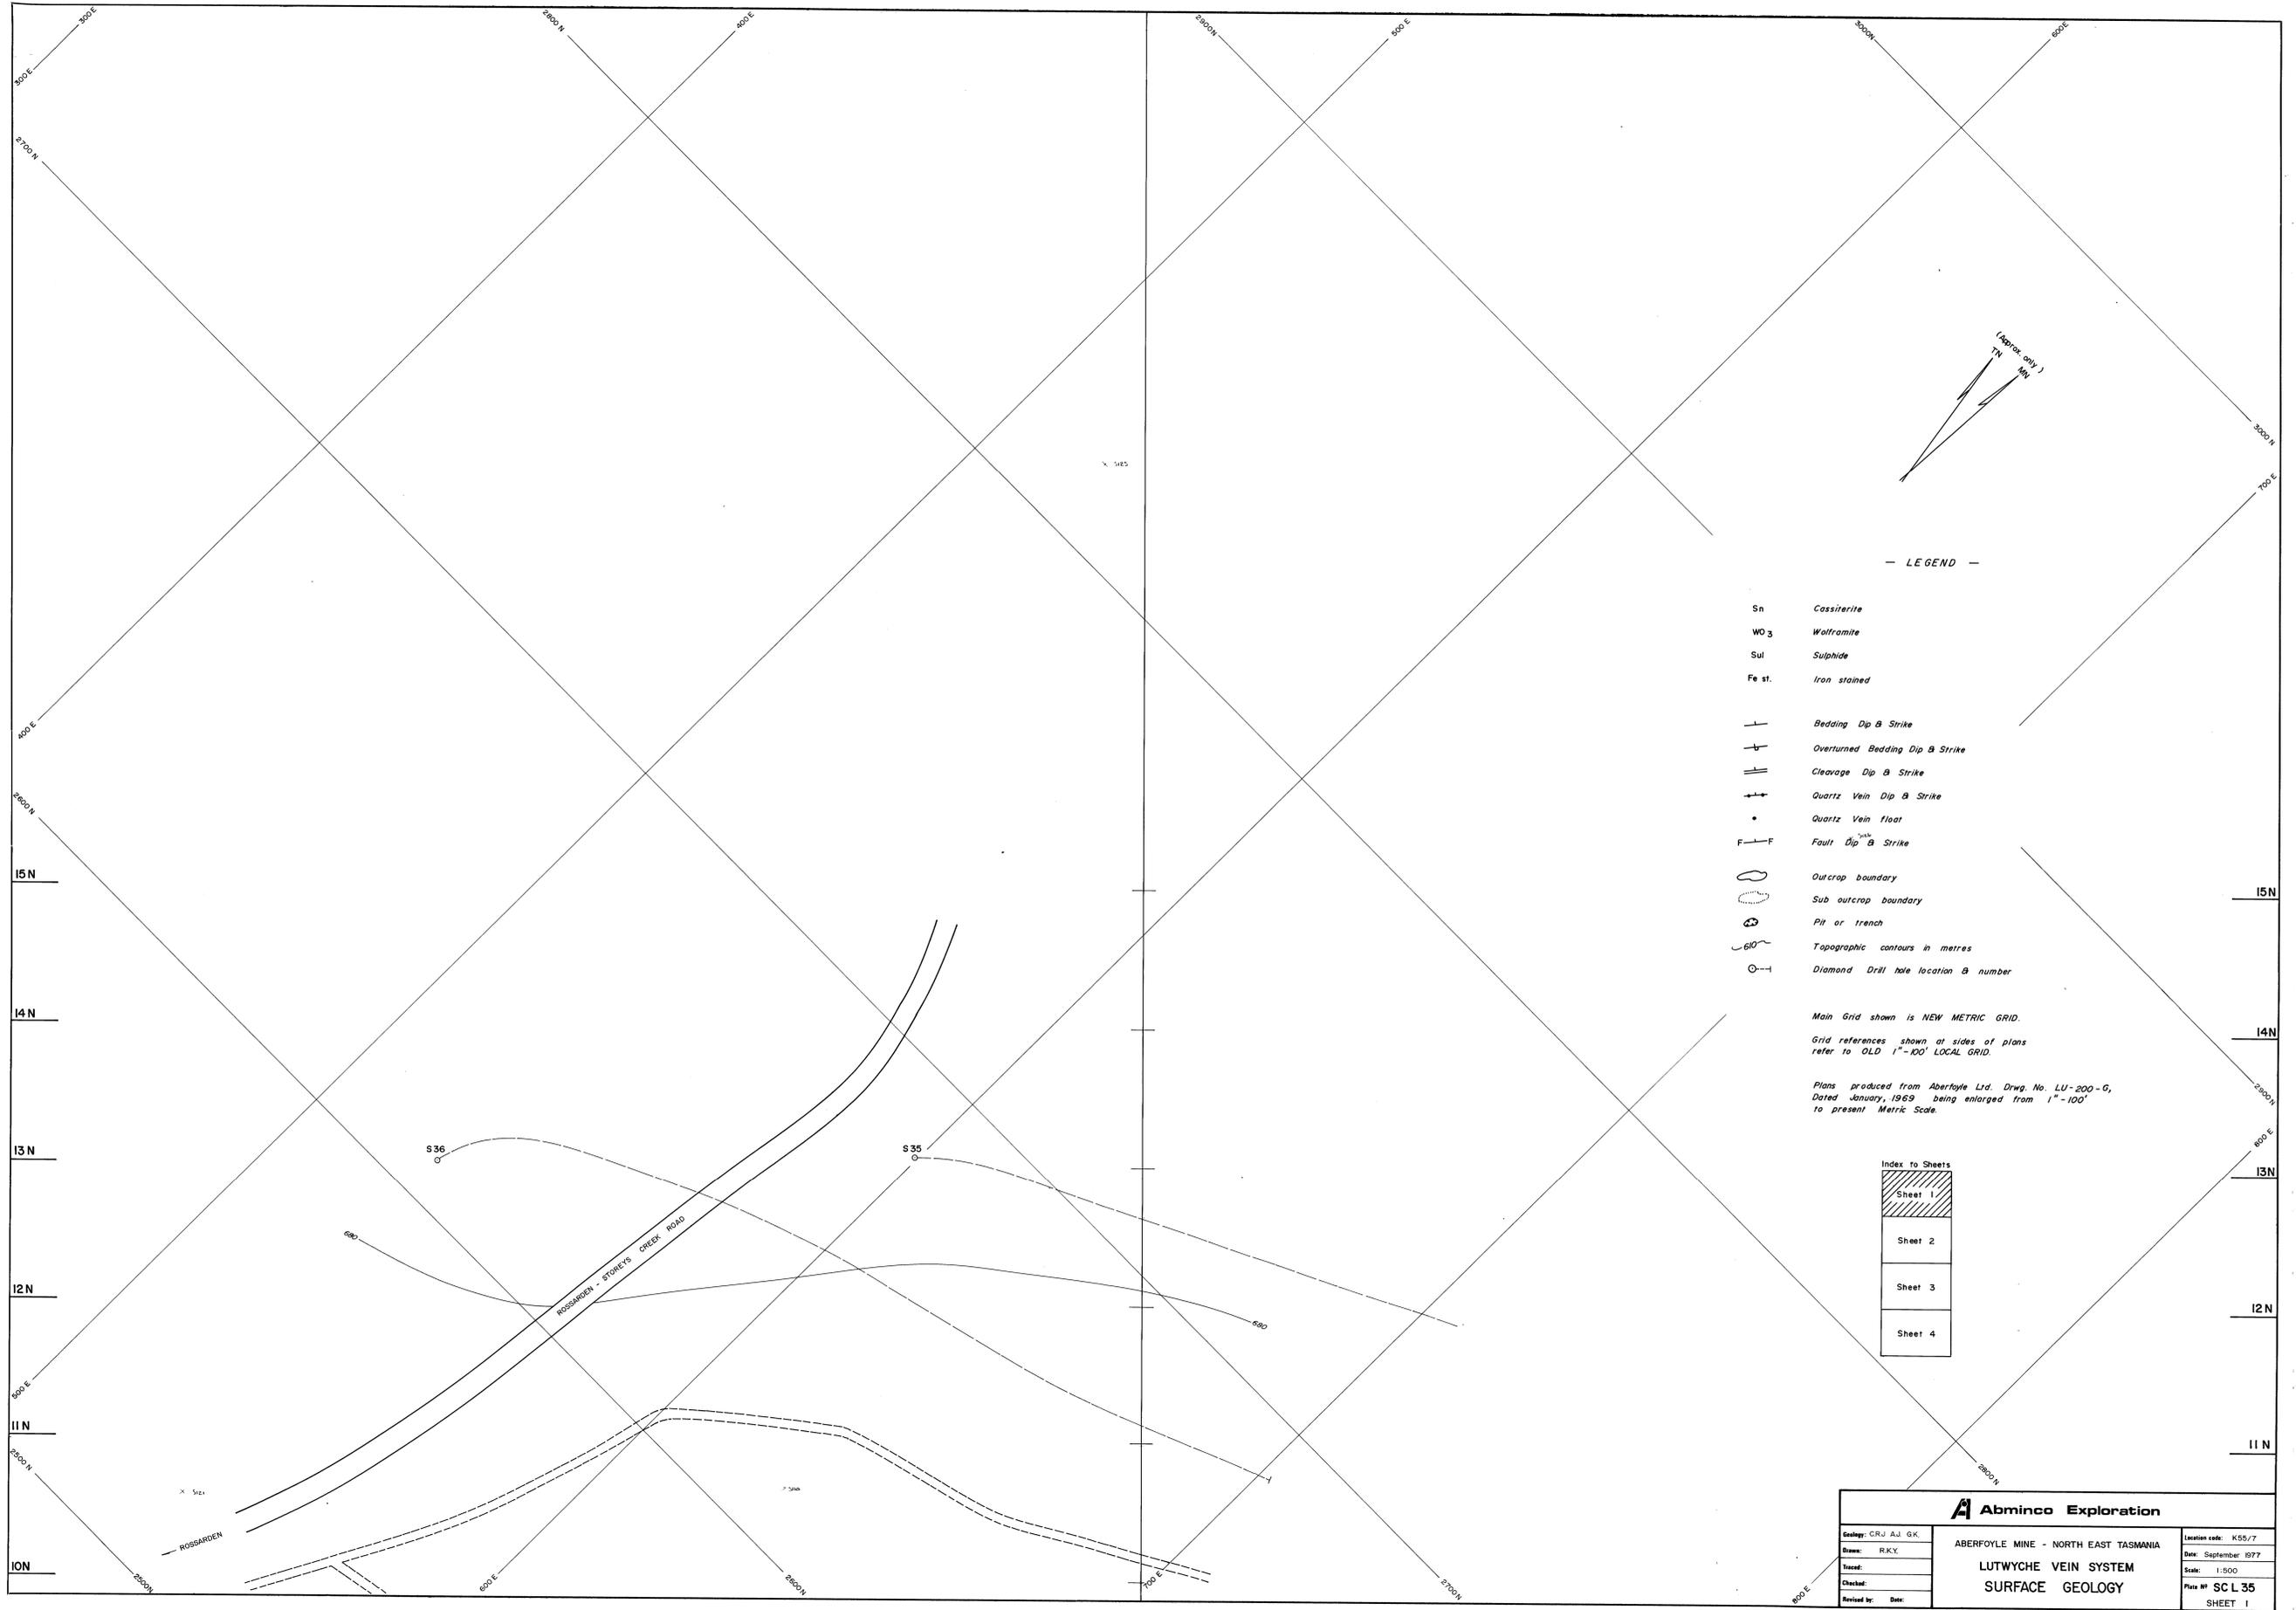

SCL 35/1

329