




A. ACTUAL PLOTS: 49 READINGS

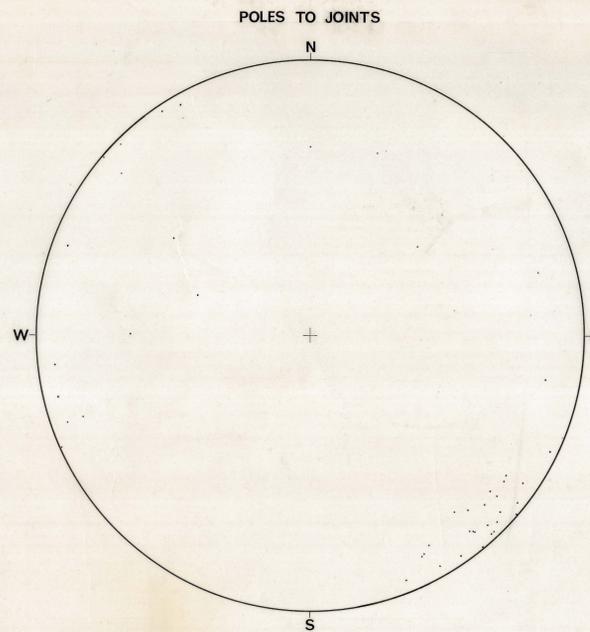


A. ACTUAL PLOTS: 44 READINGS  
JOINTING IN QUARTZITE

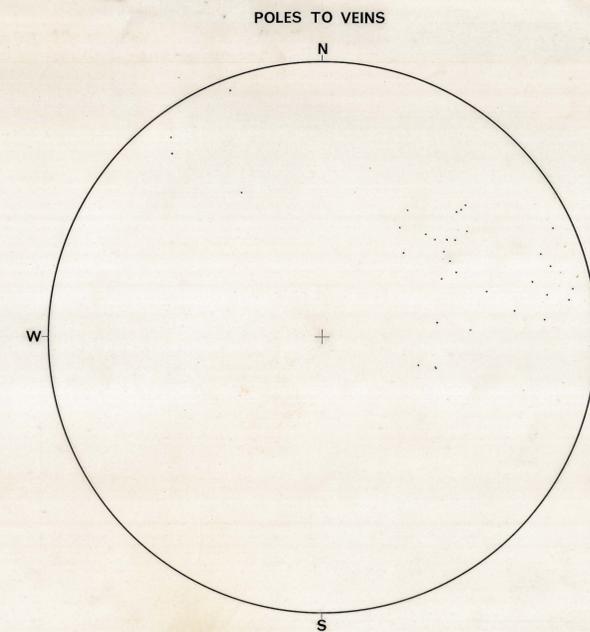


A. ACTUAL PLOTS: 32 READINGS

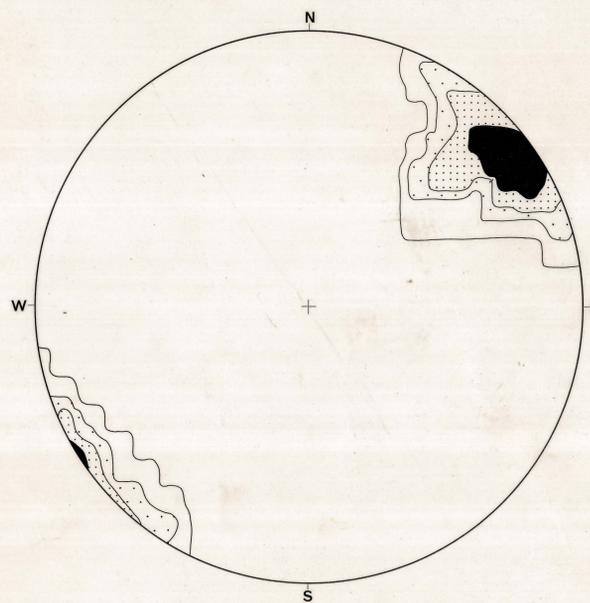


B. CONTOUR DIAGRAM  
CONTOURS 1, 4, 8, 16% per 1% AREA

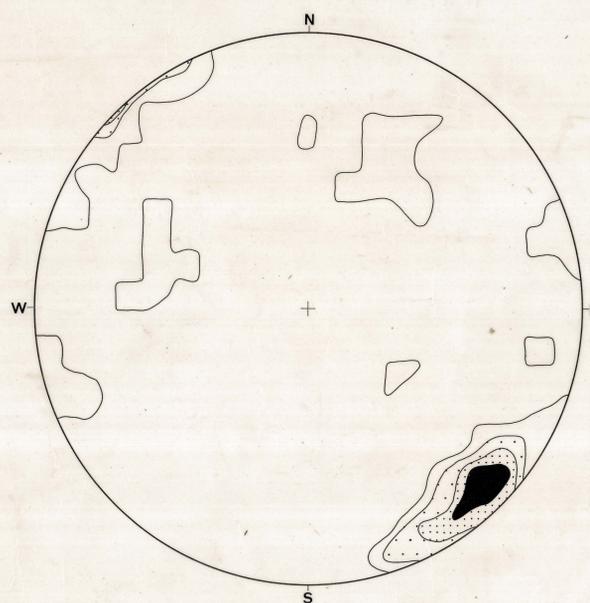

B. CONTOUR DIAGRAM  
CONTOURS 7, 11, 16, 21% per 1% AREA

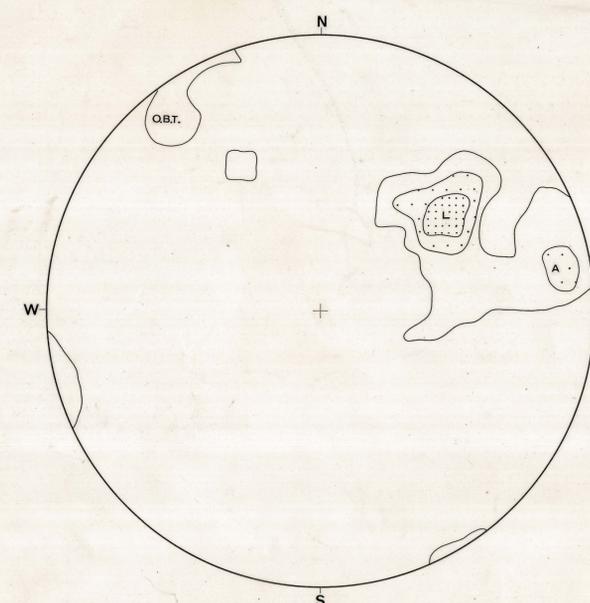

B. CONTOUR DIAGRAM  
CONTOURS 10, 17, 22% per 1% AREA  
L-LUTWYCHE TYPE VEINS  
A-ABERFOYLE TYPE VEINS  
O.B.T.-OLD BATTERY TYPE VEINS

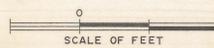

LUTWYCHE EXPLORATION PROJECT  
13 LEVEL - GEOLOGY  
EQUAL AREA STEREOGRAPHIC PROJECTIONS

FIG. 6

SURVEY	-	-	-
GEOLOGY	-	G.K.	-
ENGINEERING	-	-	1/7/69
DRAWN	-	C.B.	-
TRACED	-	-	23/9/69
REFERENCE	-	-	-
PRINT No.	-	-	-
DRAWING No.	-	-	LU 62-G

DRAWER:

ABERF 370

370