


542

1620N

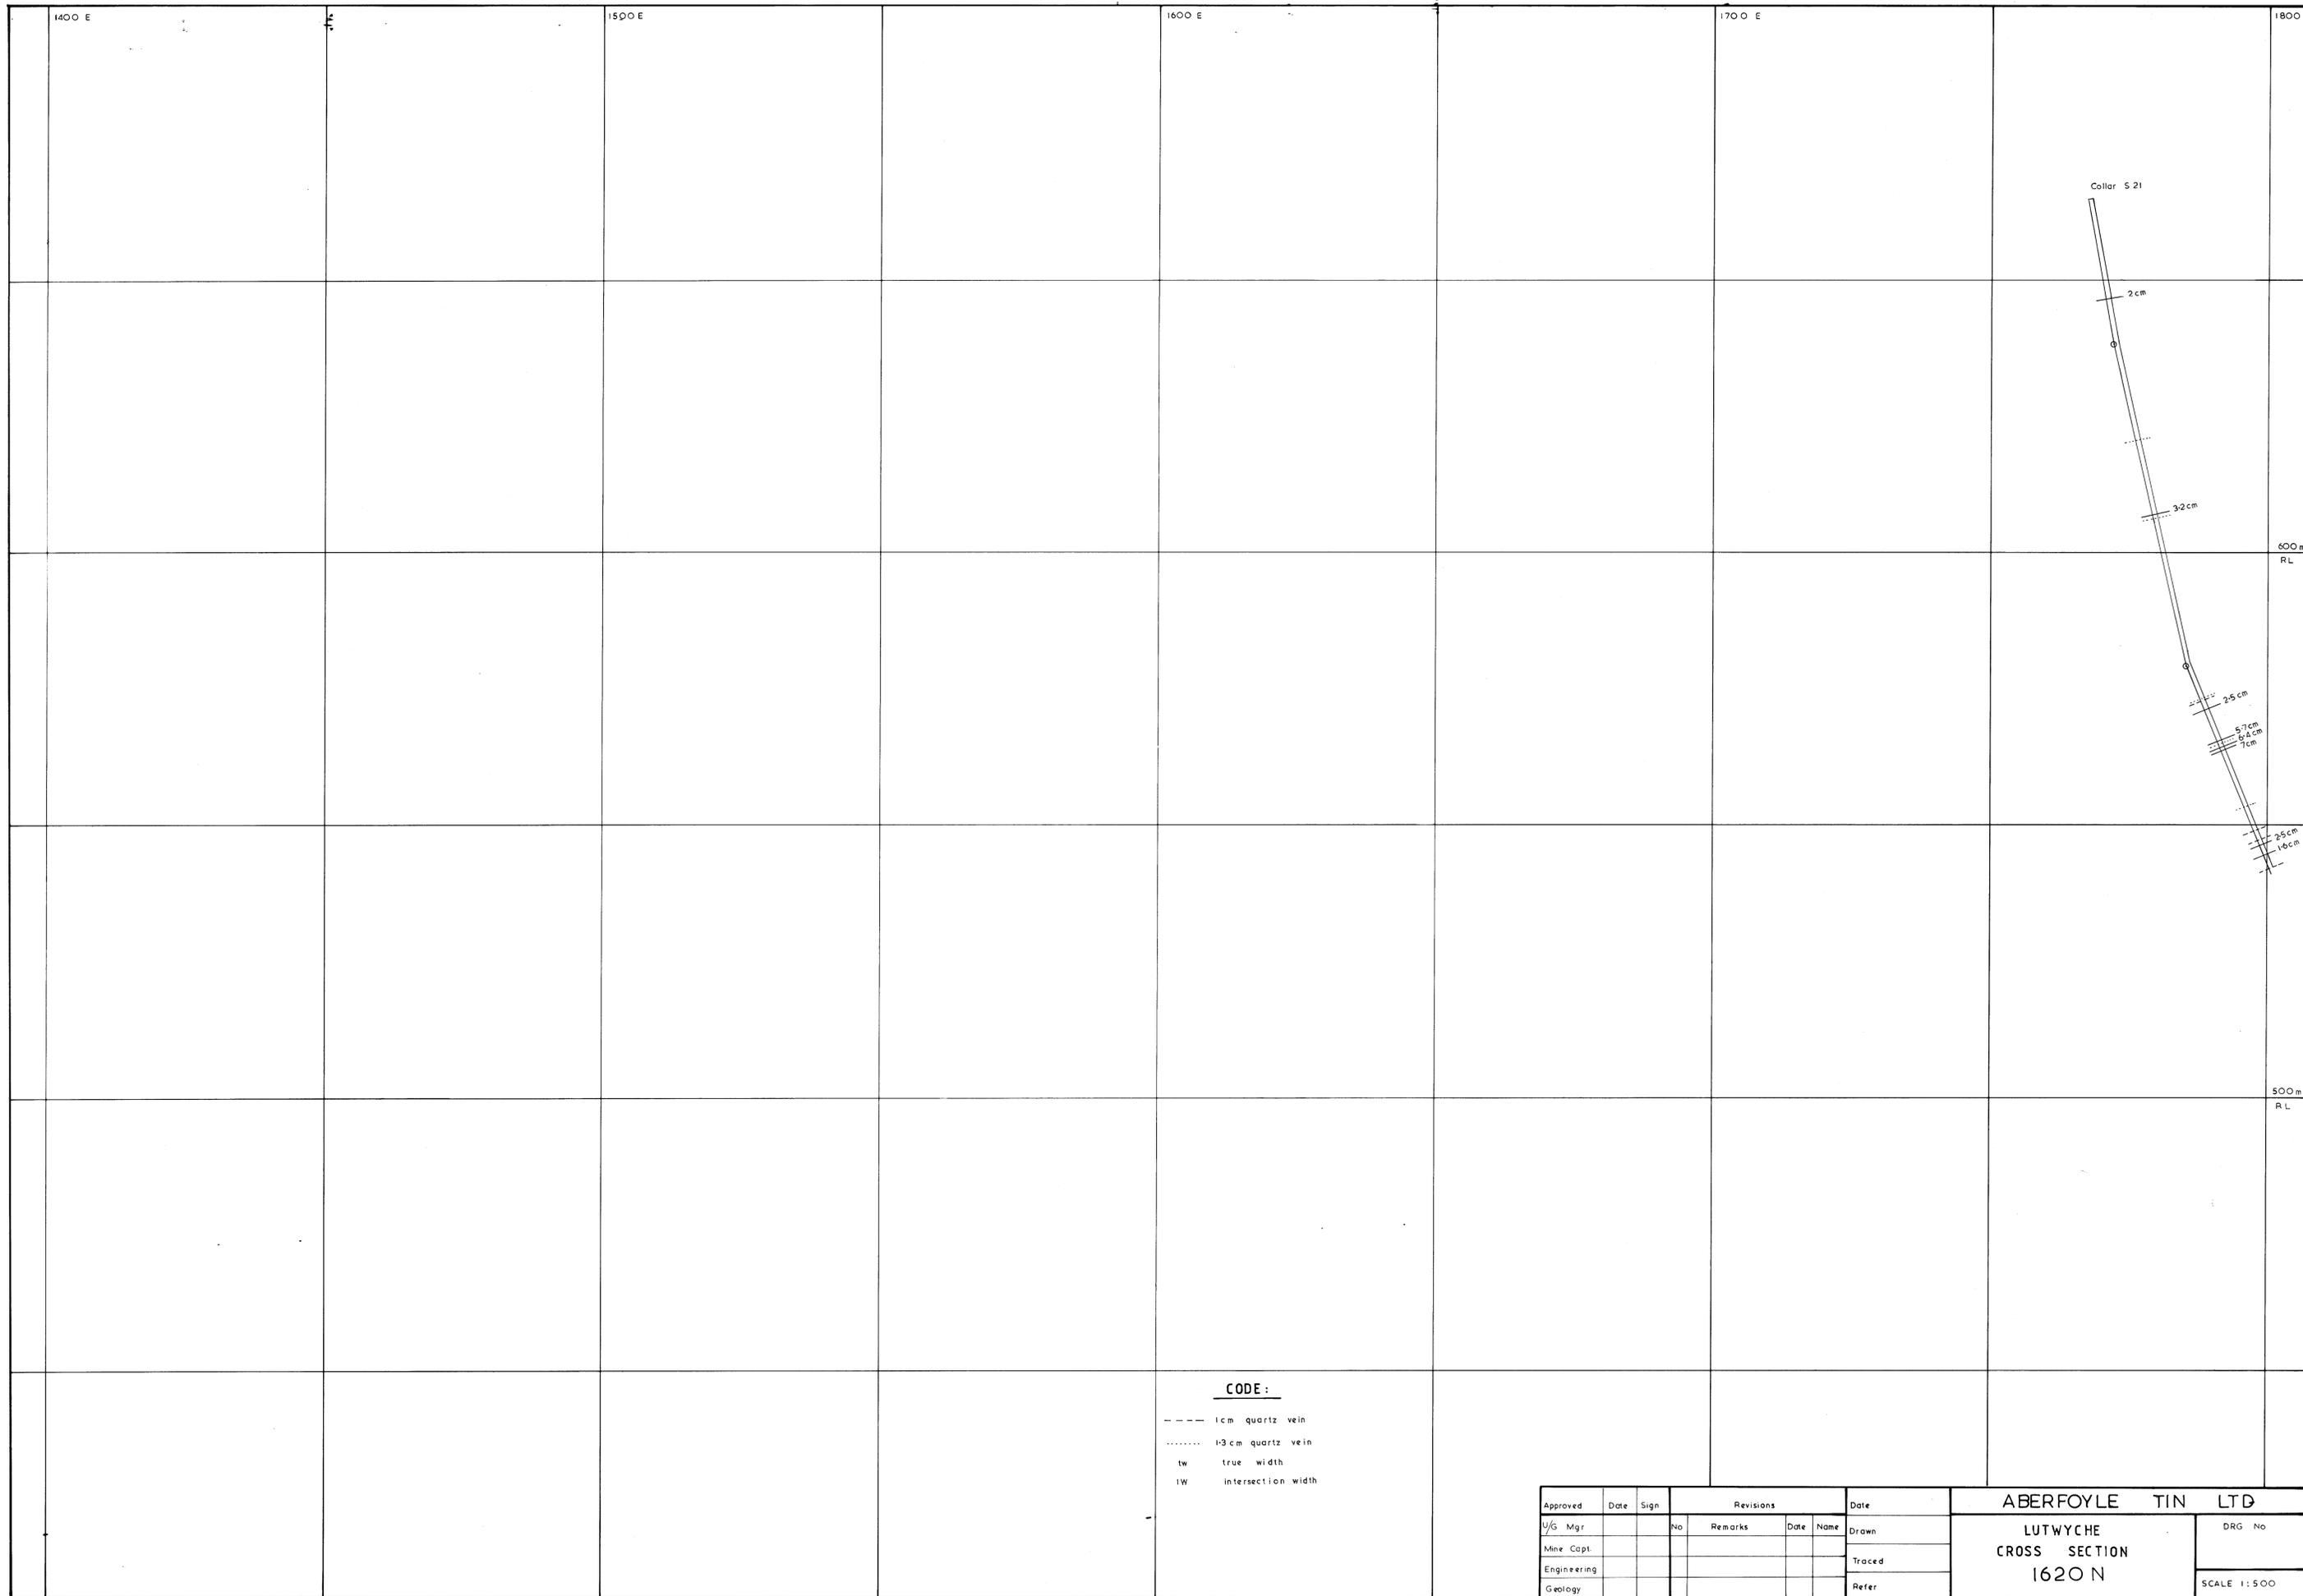

CODE :

- 1cm quartz vein
- 1-3 cm quartz vein
- tw true width
- IW intersection width



Approved	Date	Sign	Revisions			Date
U/G Mgr			No	Remarks	Date	Name
Mine Capt.						
Engineering						
Geology						

ABERFOYLE TIN LTD	
LUTWYCHE CROSS SECTION 1620 N	DRG No
SCALE 1:500	