


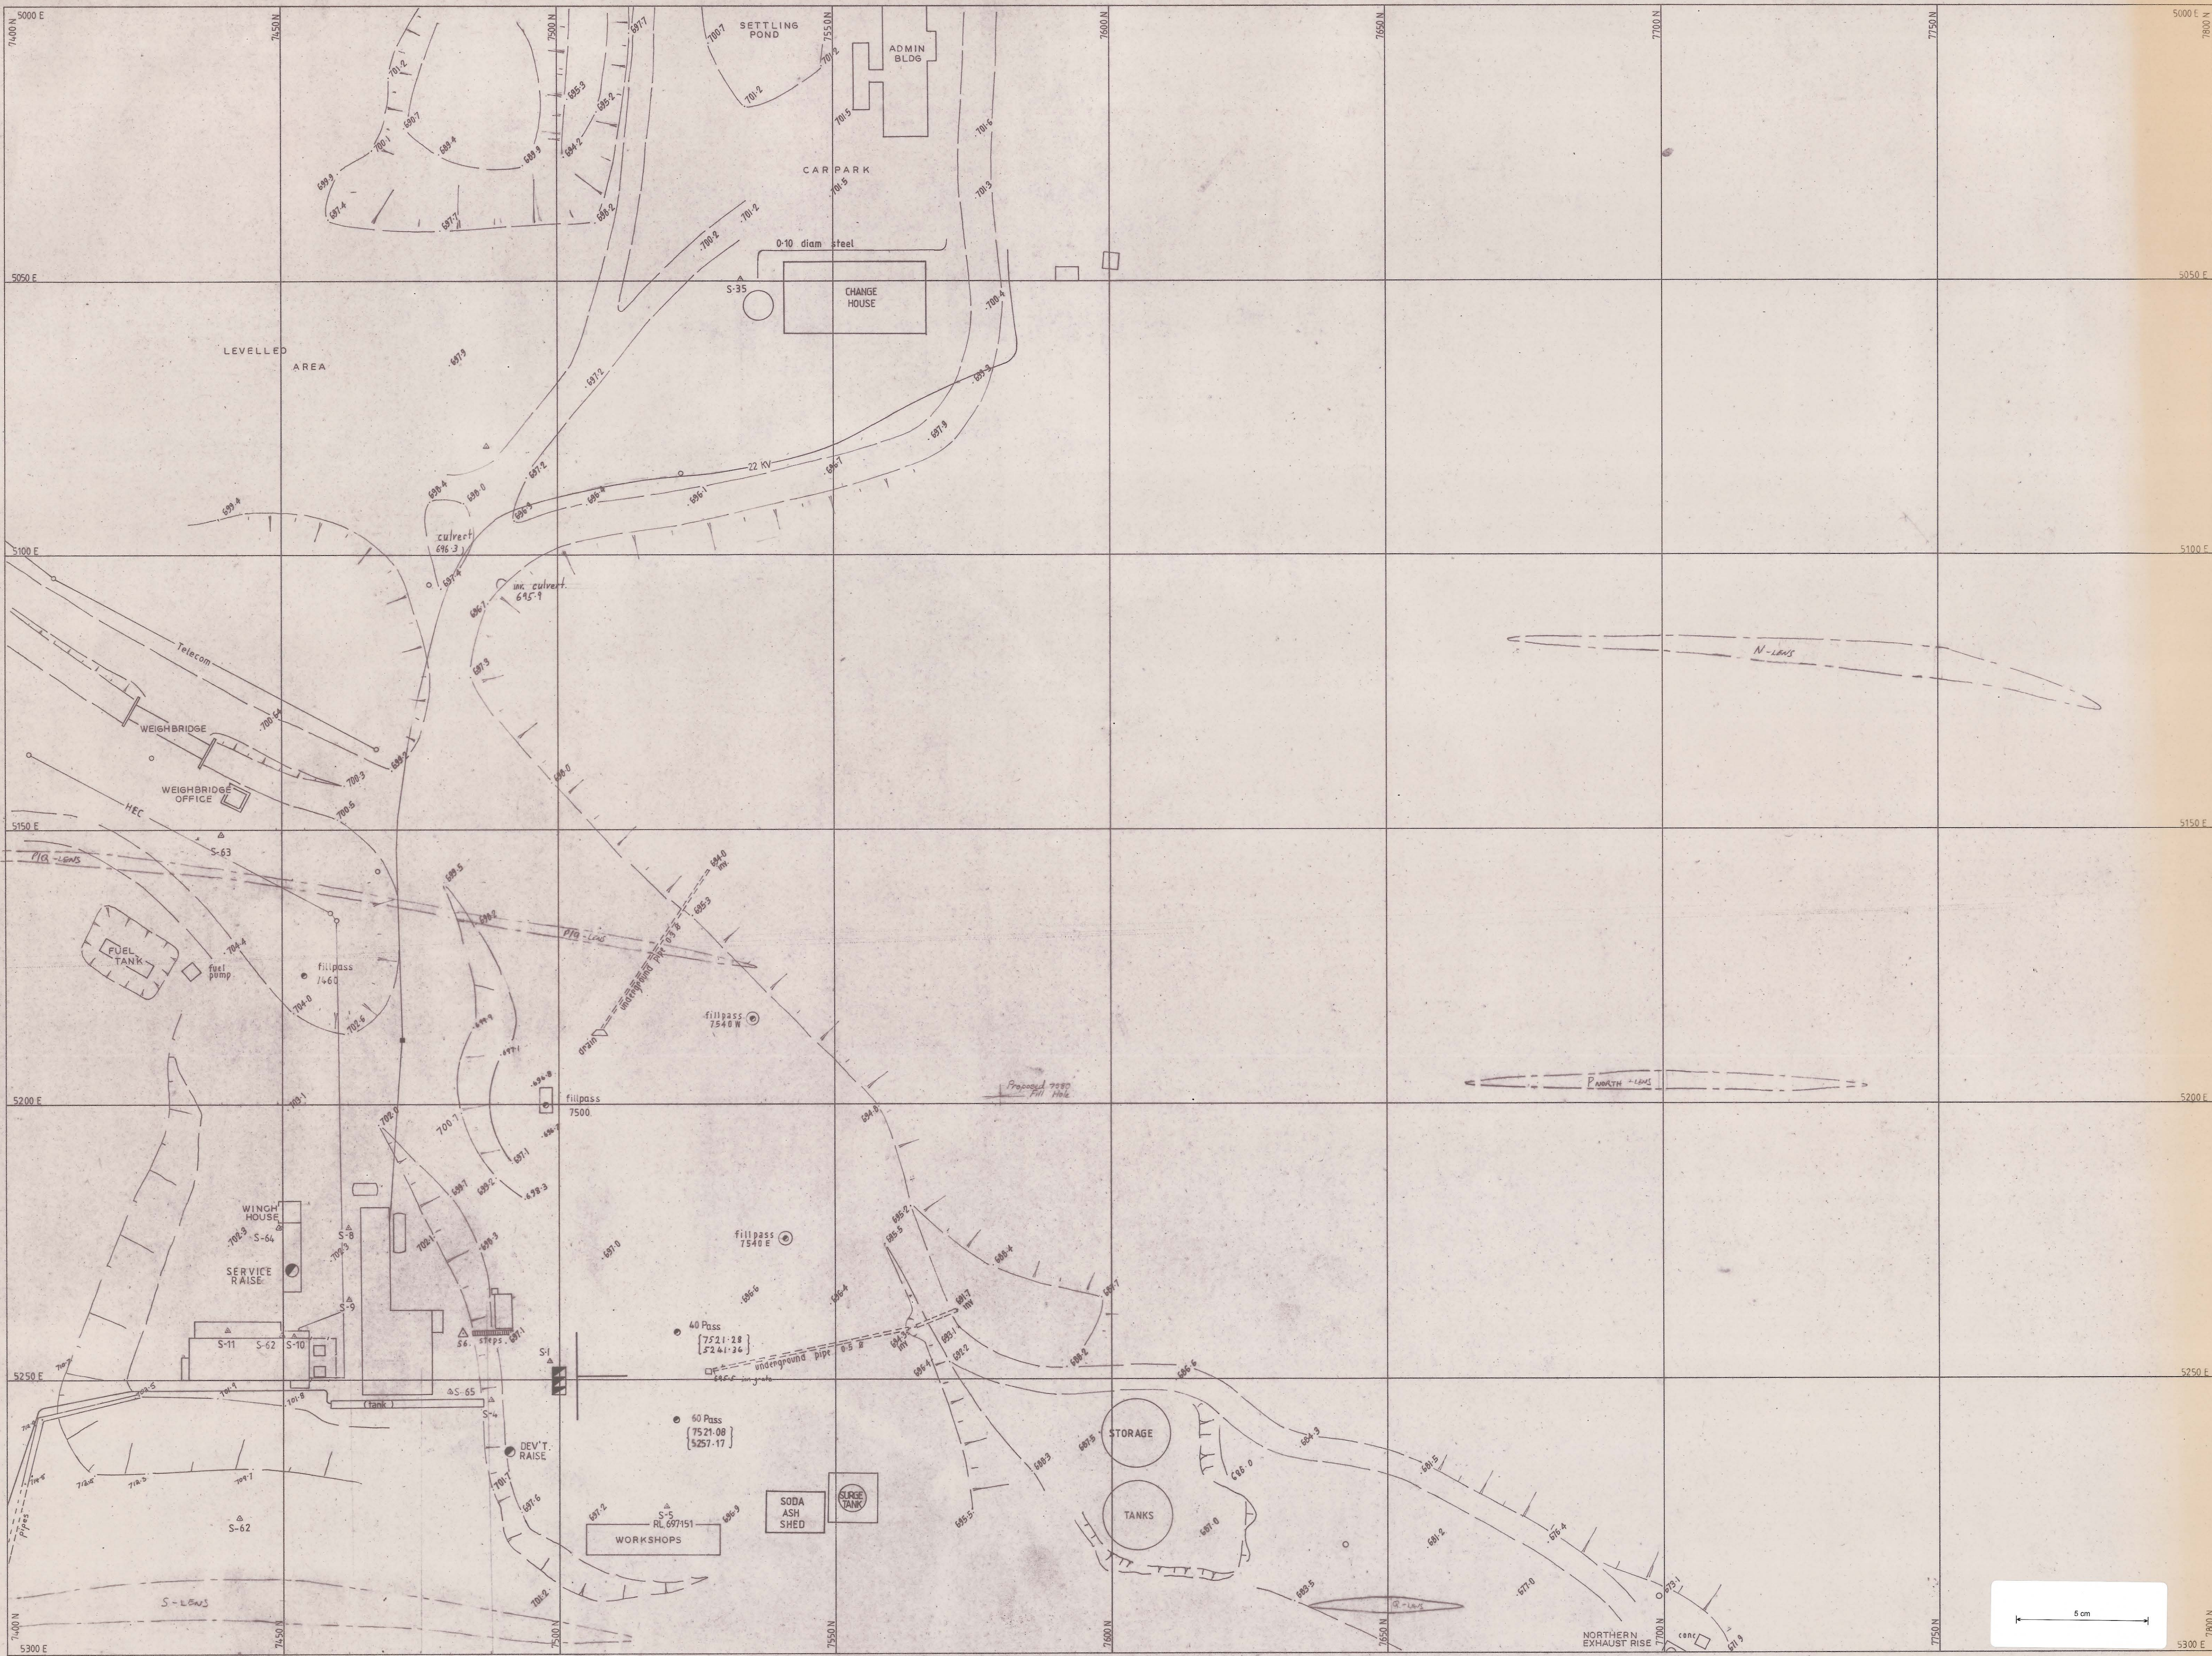

82/003

— — — — — One Contact projected to surface.
 — — — — — One contacts below 650 RL are not projected to surface.

DRAWN		QUE RIVER MANAGEMENT PTY. LTD.	DRAWING No.
TRACED			
CHECKED			
APPROVED		Surface Plan	N
SCALE	1:500	DATE	REVISION
			SHEET

MICROFILMED

QVE-1782-001