



KING ISLAND SCHEELITE LTD.  
TOPOGRAPHIC DETAIL

SCALE 1:500


5 cm

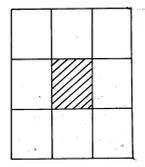


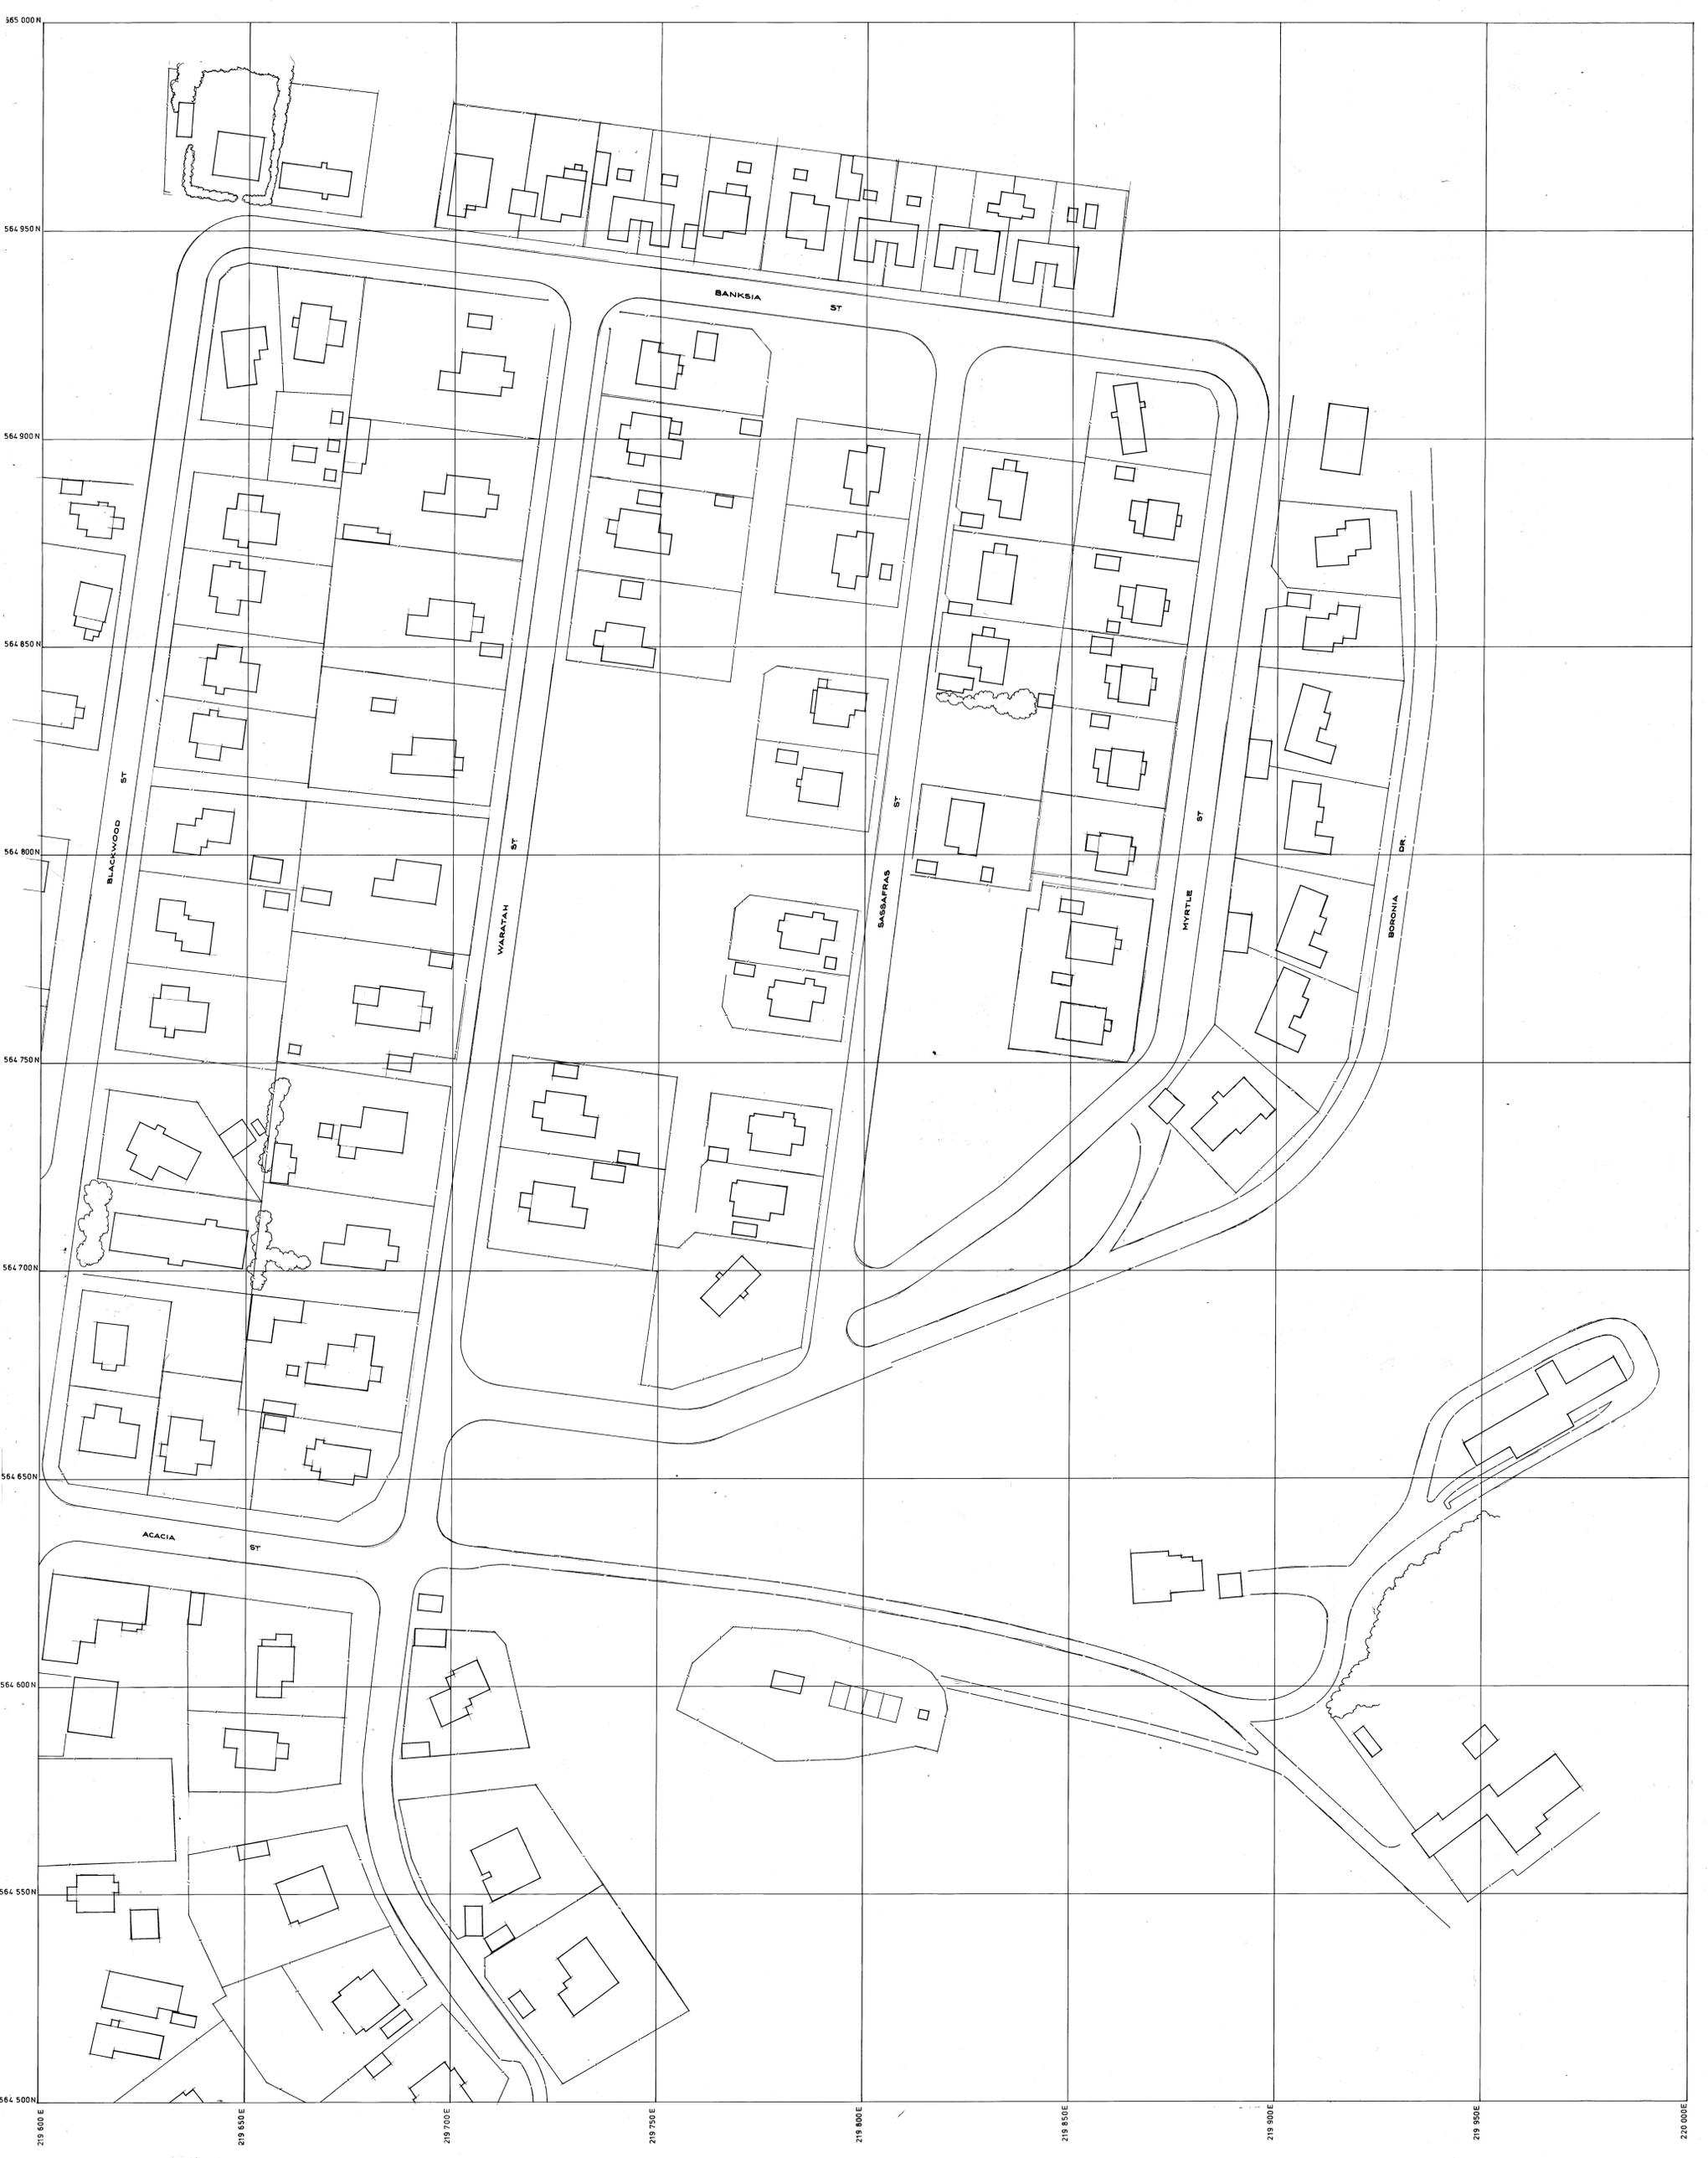

KING ISLAND SCHEELITE LTD.  
TOPOGRAPHIC DETAIL

SCALE 1:500

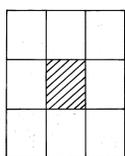


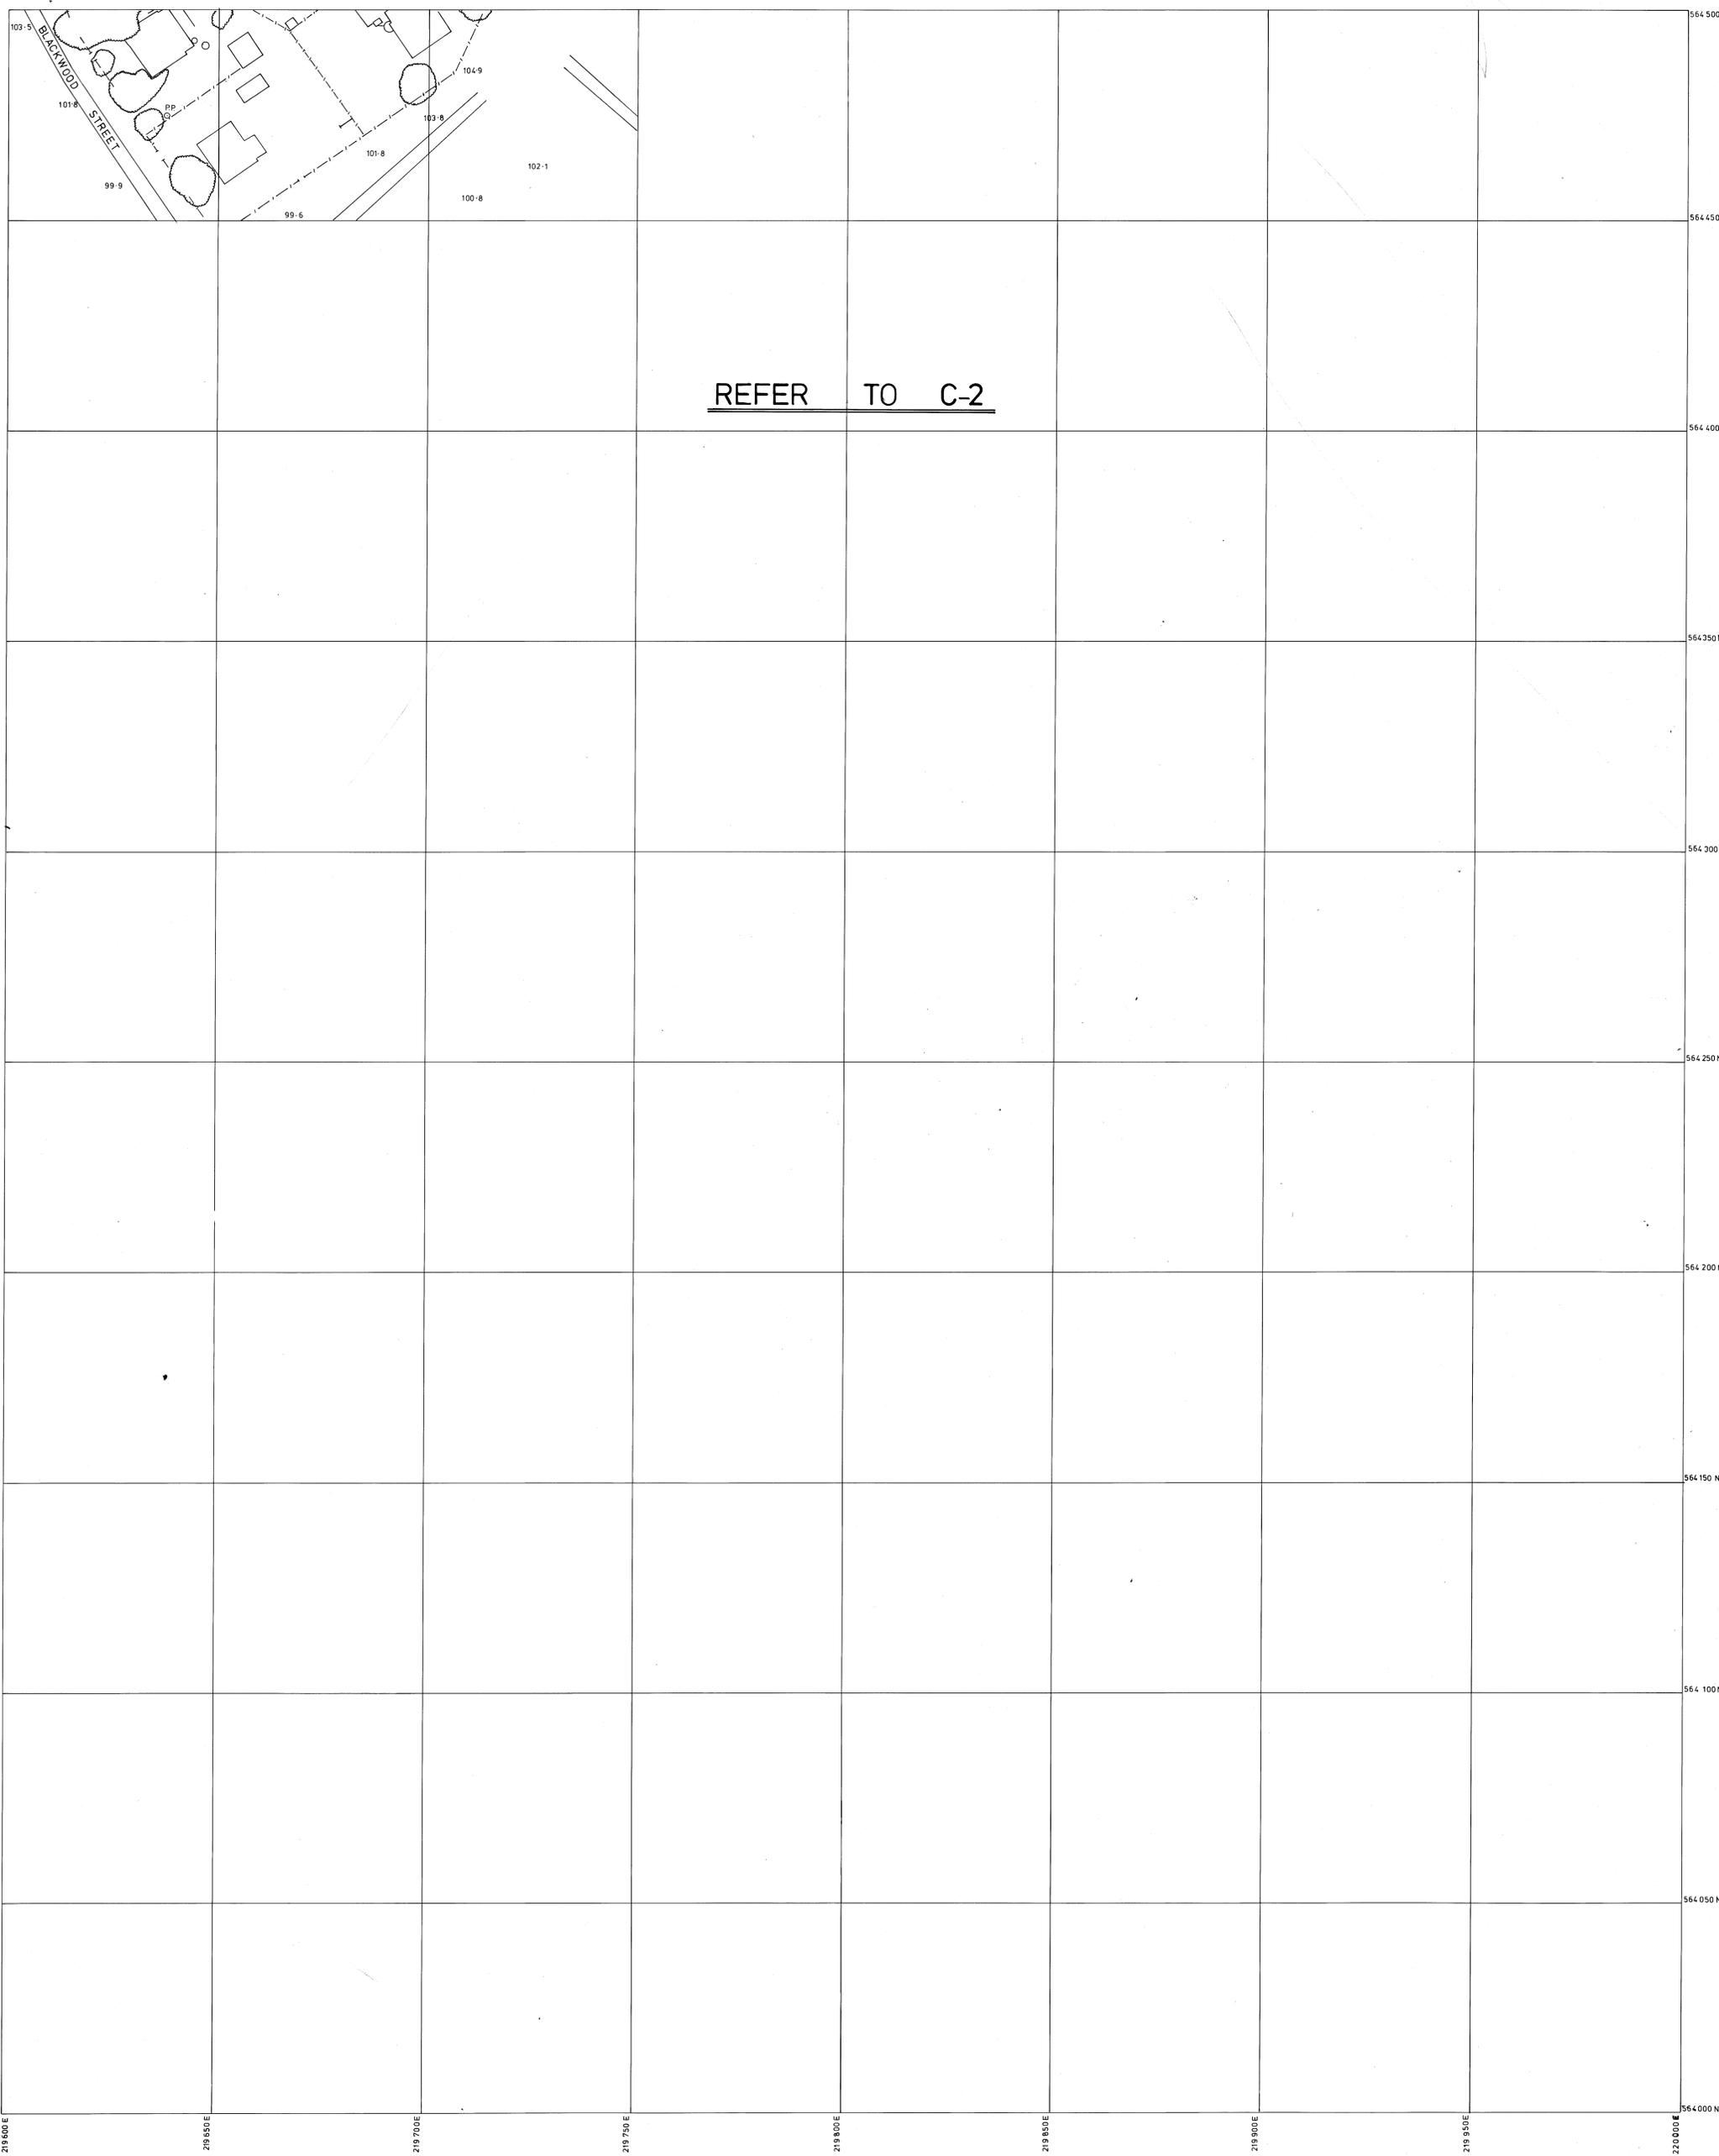

5cm


KING ISLAND SCHEELITE LTD.  
TOPOGRAPHIC DETAIL  
SCALE 1:500


25	26	27
34		36
C-1	C-2	C-3

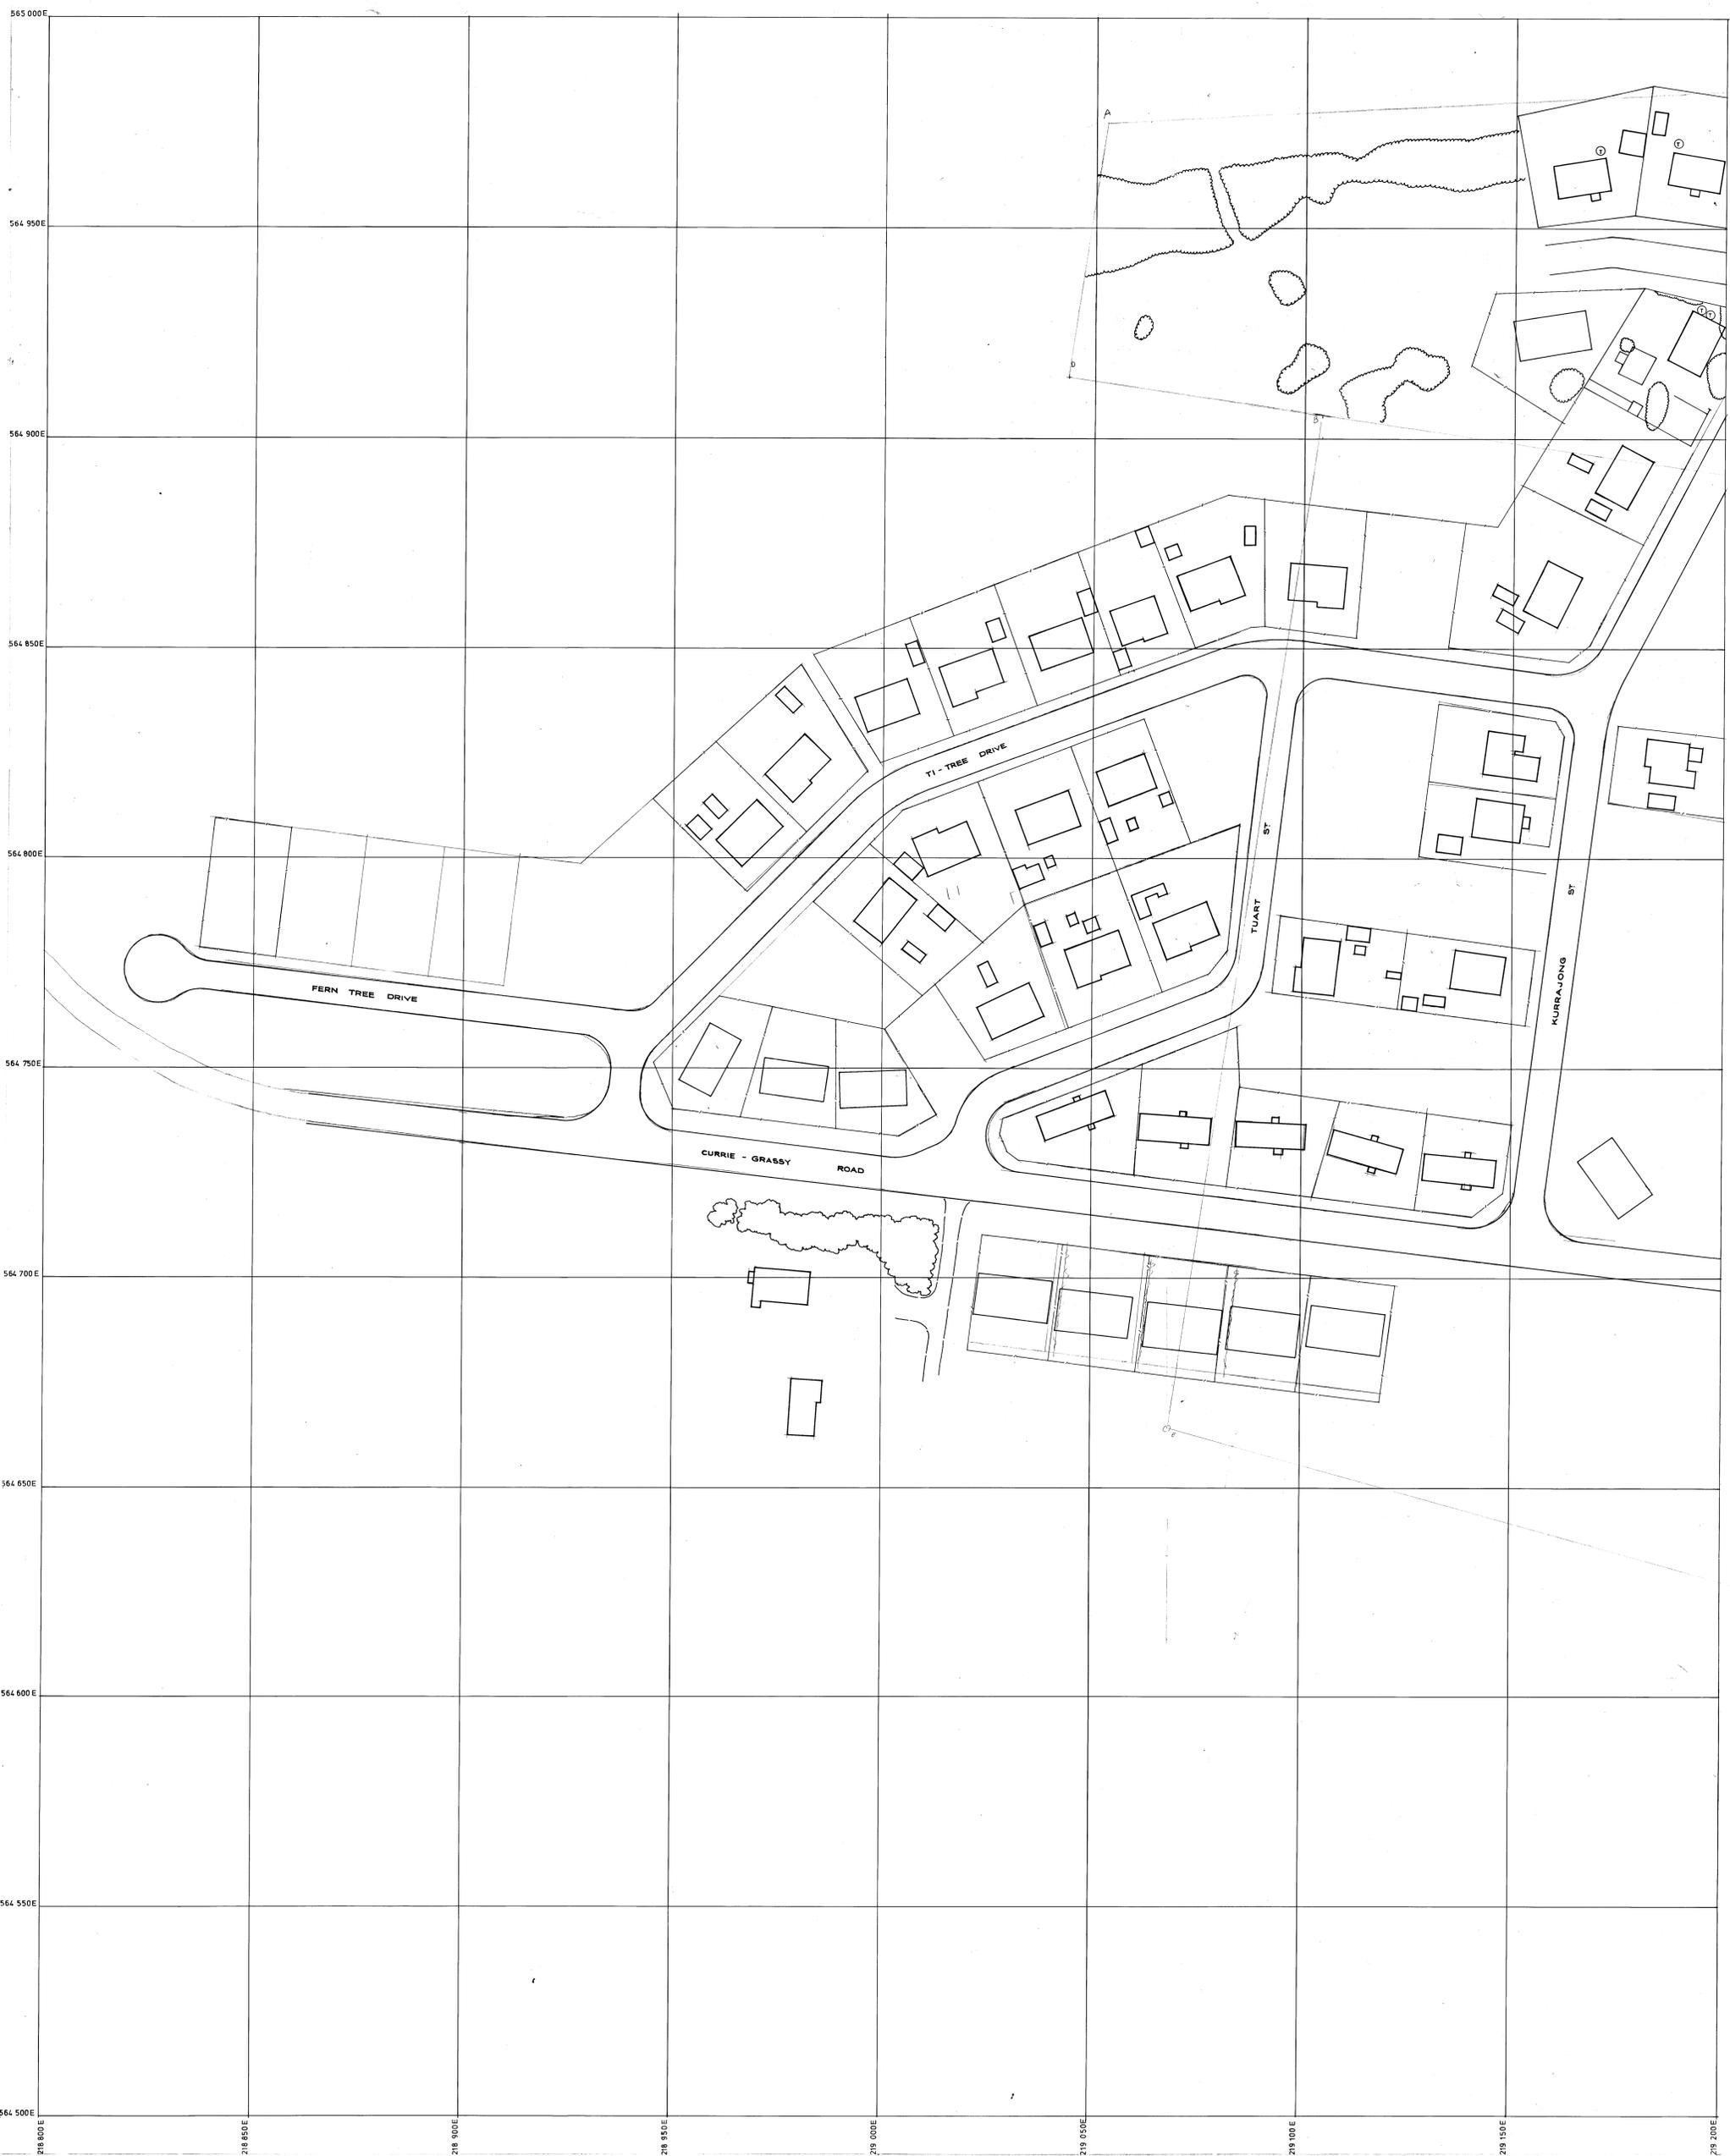

KING ISLAND SCHEELITE LTD.  
TOPOGRAPHIC DETAIL

SCALE 1:500

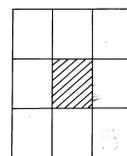

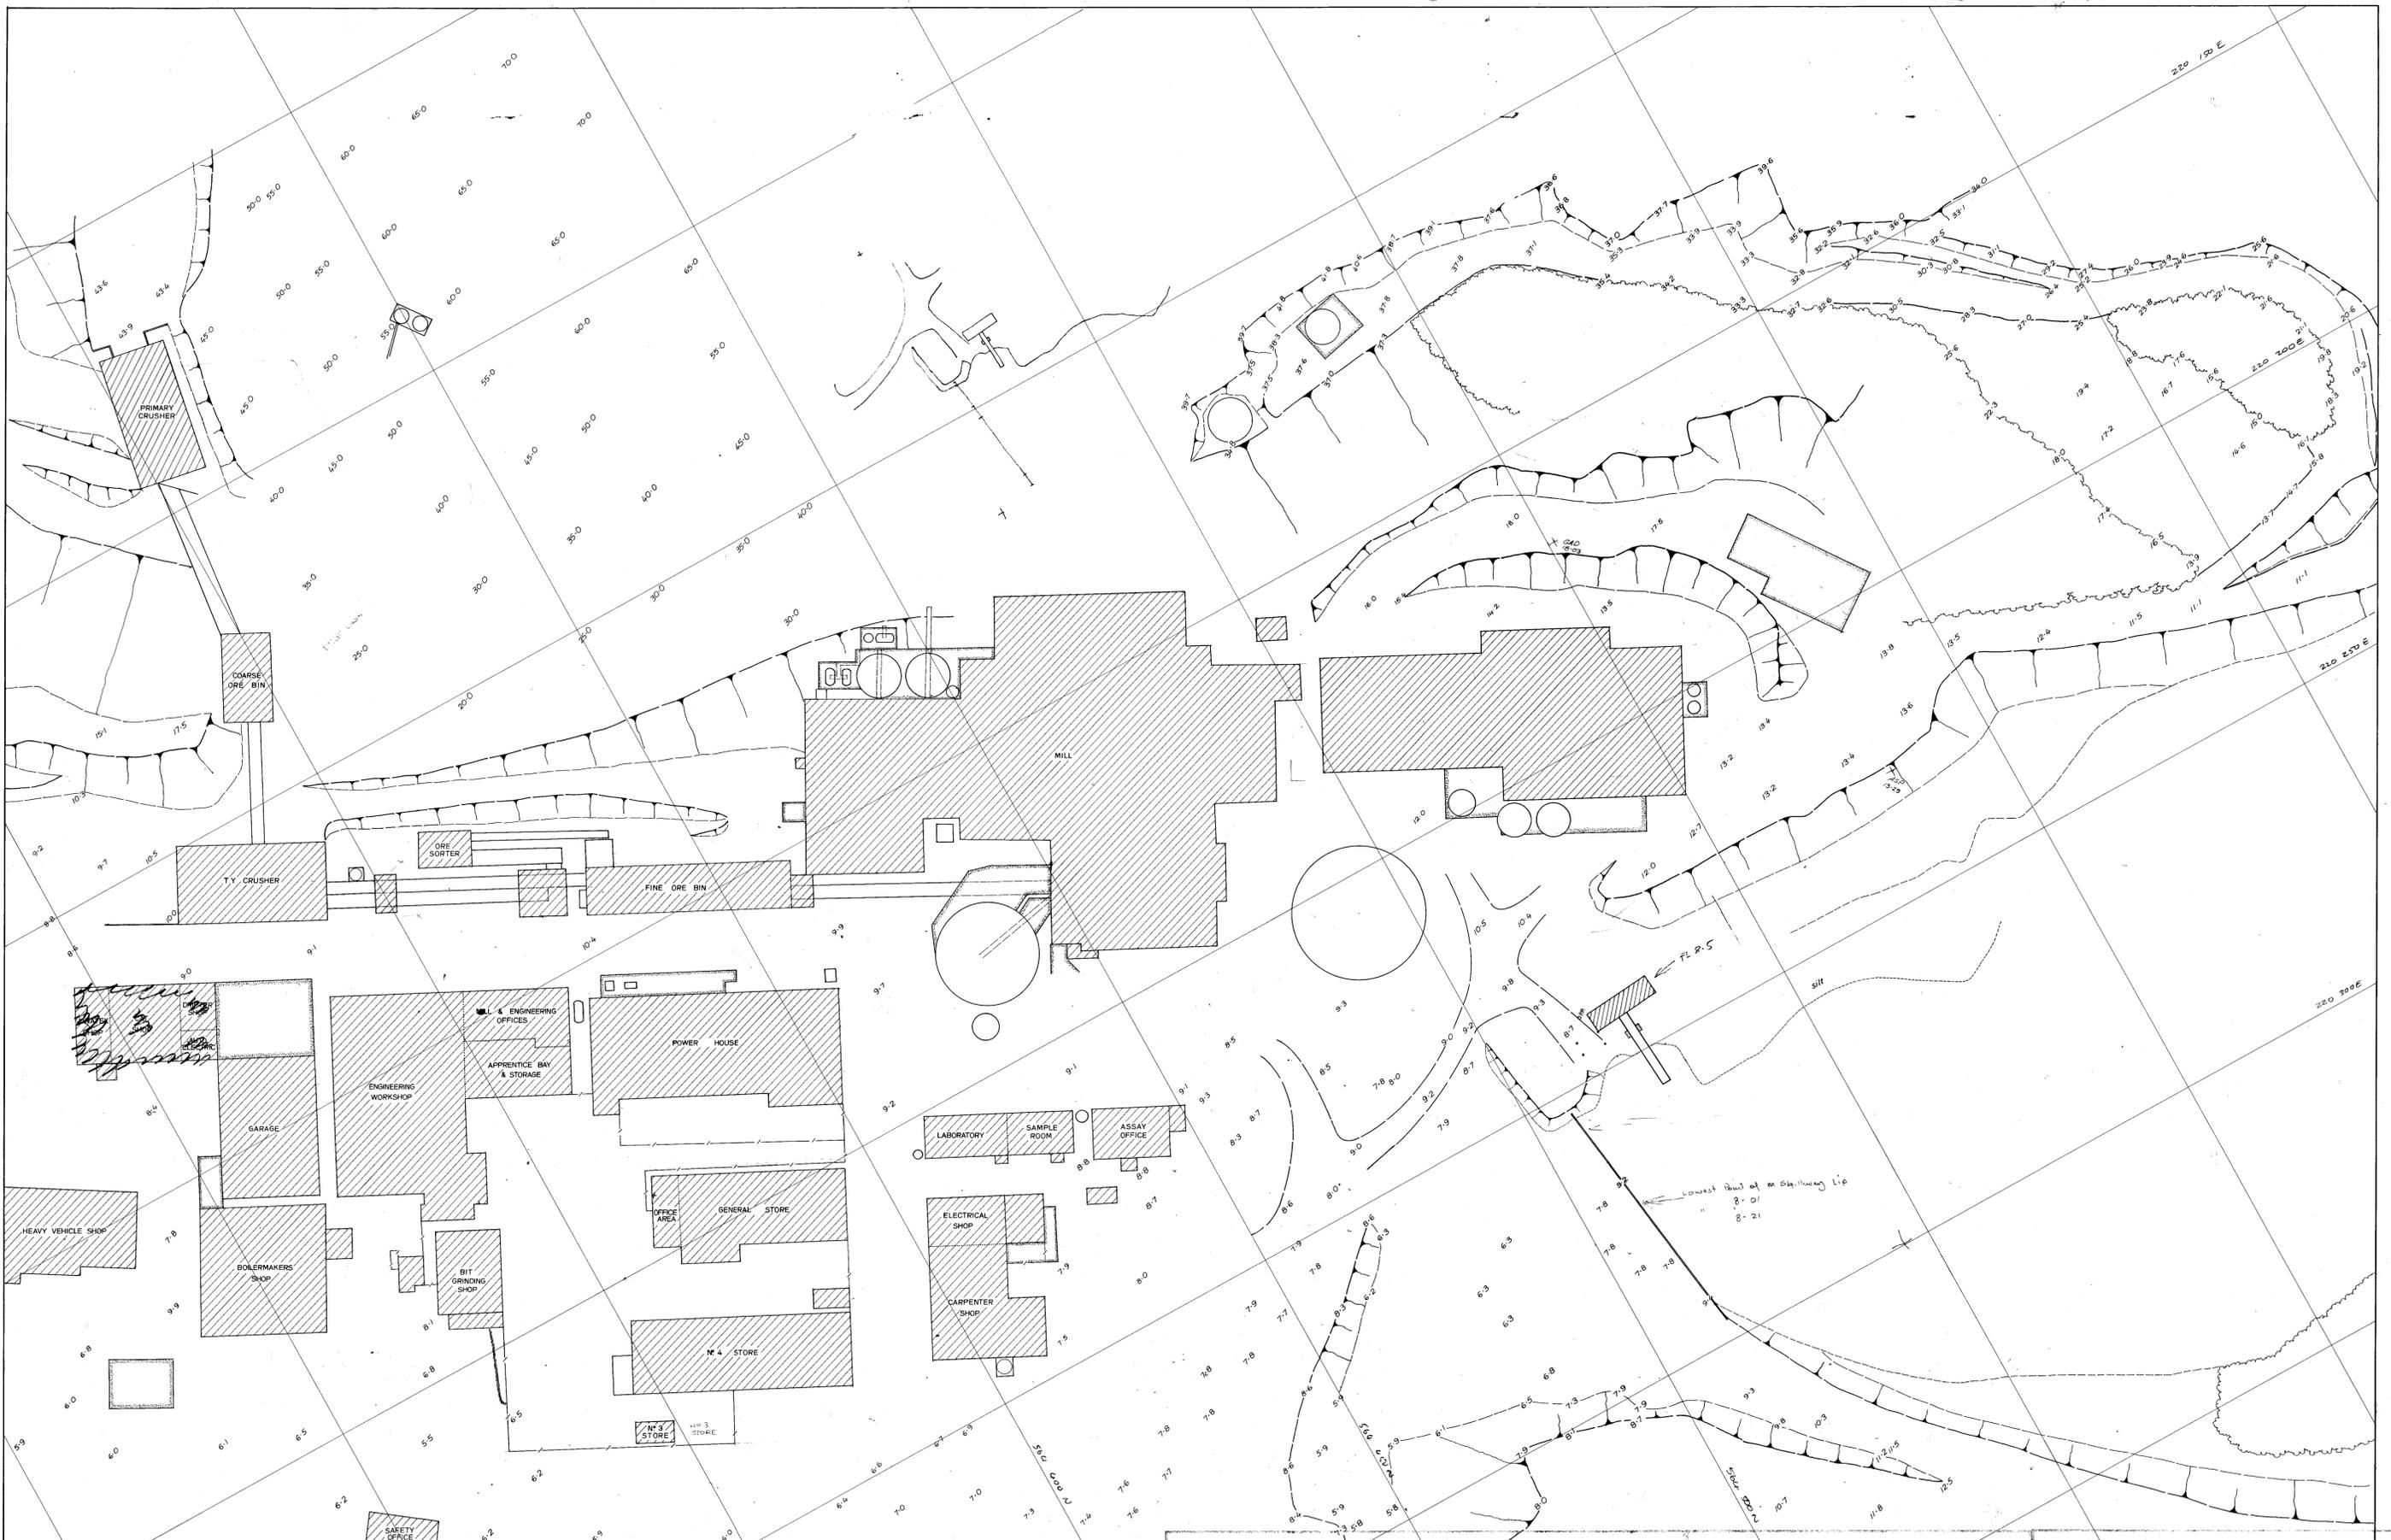

SCALE 1:500

north

LOCATION SURFACE DETAIL

PROJECT

**MILL COMPLEX  
ARTIFICIAL SCHEELITE PLANT**

**KIS** KING ISLAND SCHEELITE  
A DIVISION OF WARMAN INTERNATIONAL

GRASSY KING ISLAND


PLAN NUMBER 046D03 - 1001



SCALE 1:500			LOCATION WORKS AREA	<p>GRASSY KING ISLAND PLAN NUMBER 04GD03-0098 I</p>
			SUBJECT	








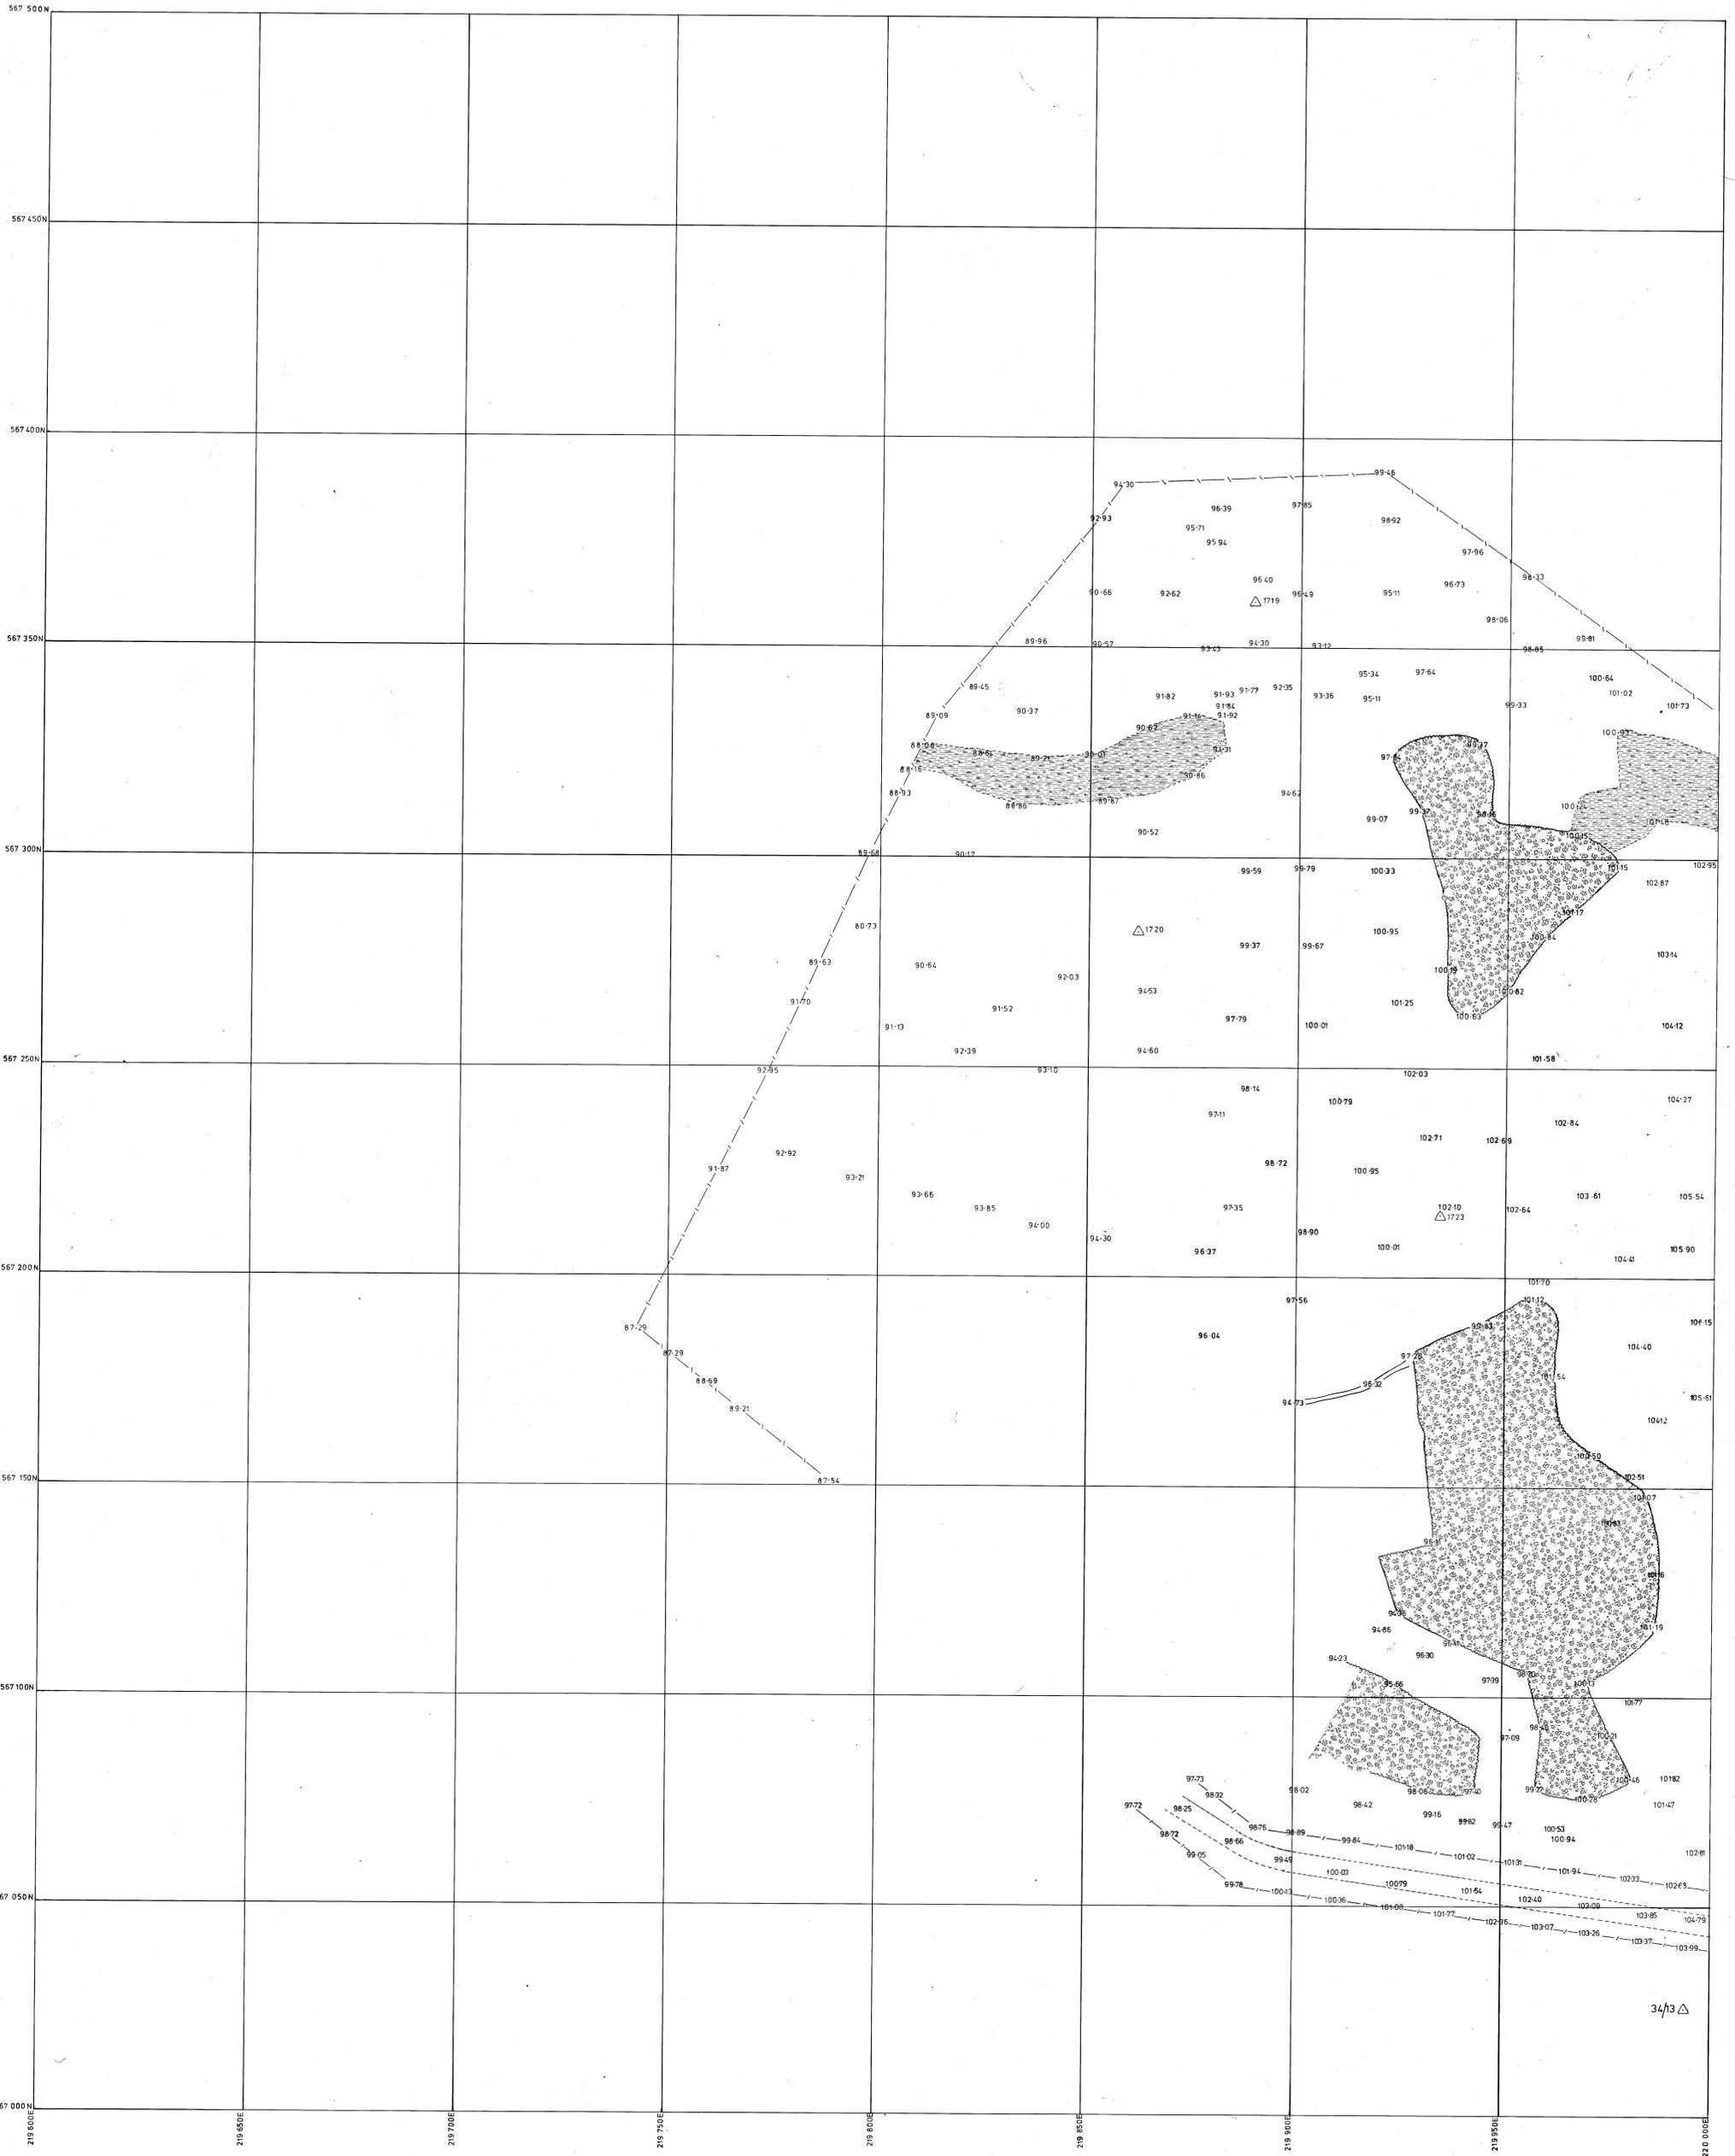

KING ISLAND SCHEELITE LTD.  
TOPOGRAPHIC DETAIL

SCALE 1: 500

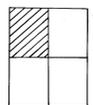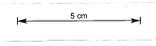


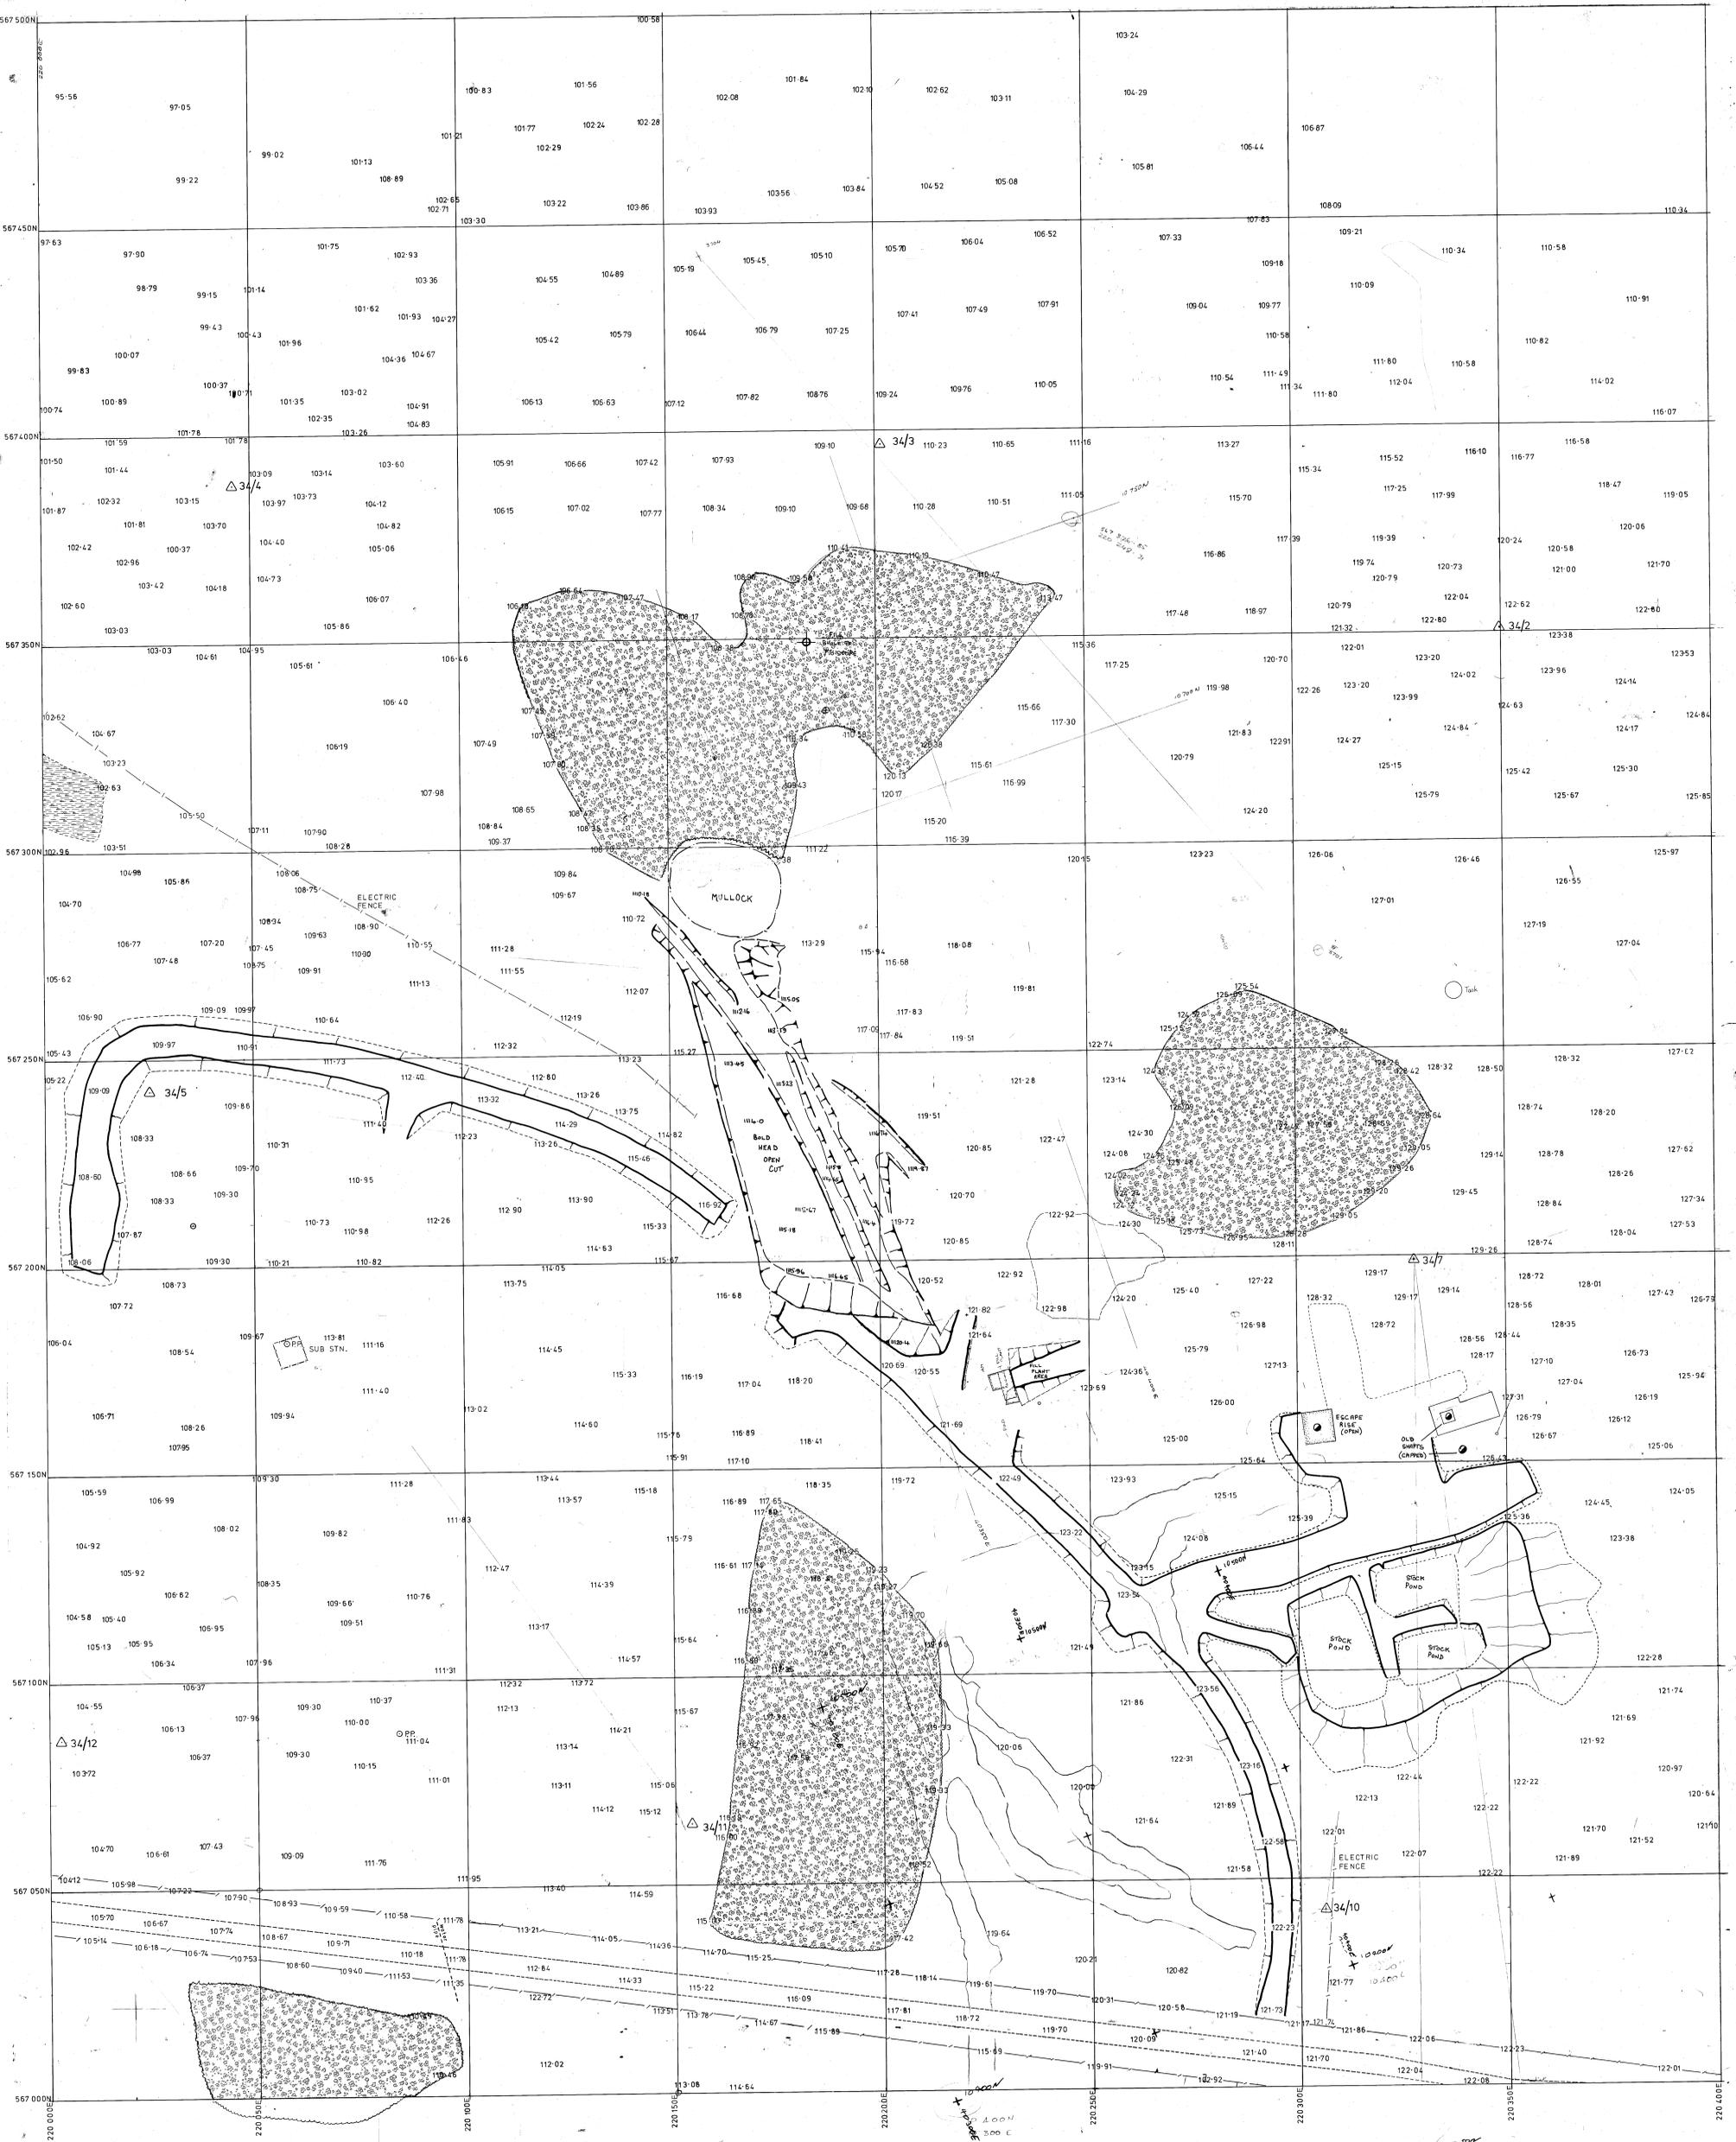

KING ISLAND SCHEELITE LTD.  
TOPOGRAPHIC DETAIL


Scale 1:500

5 cm

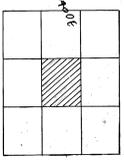








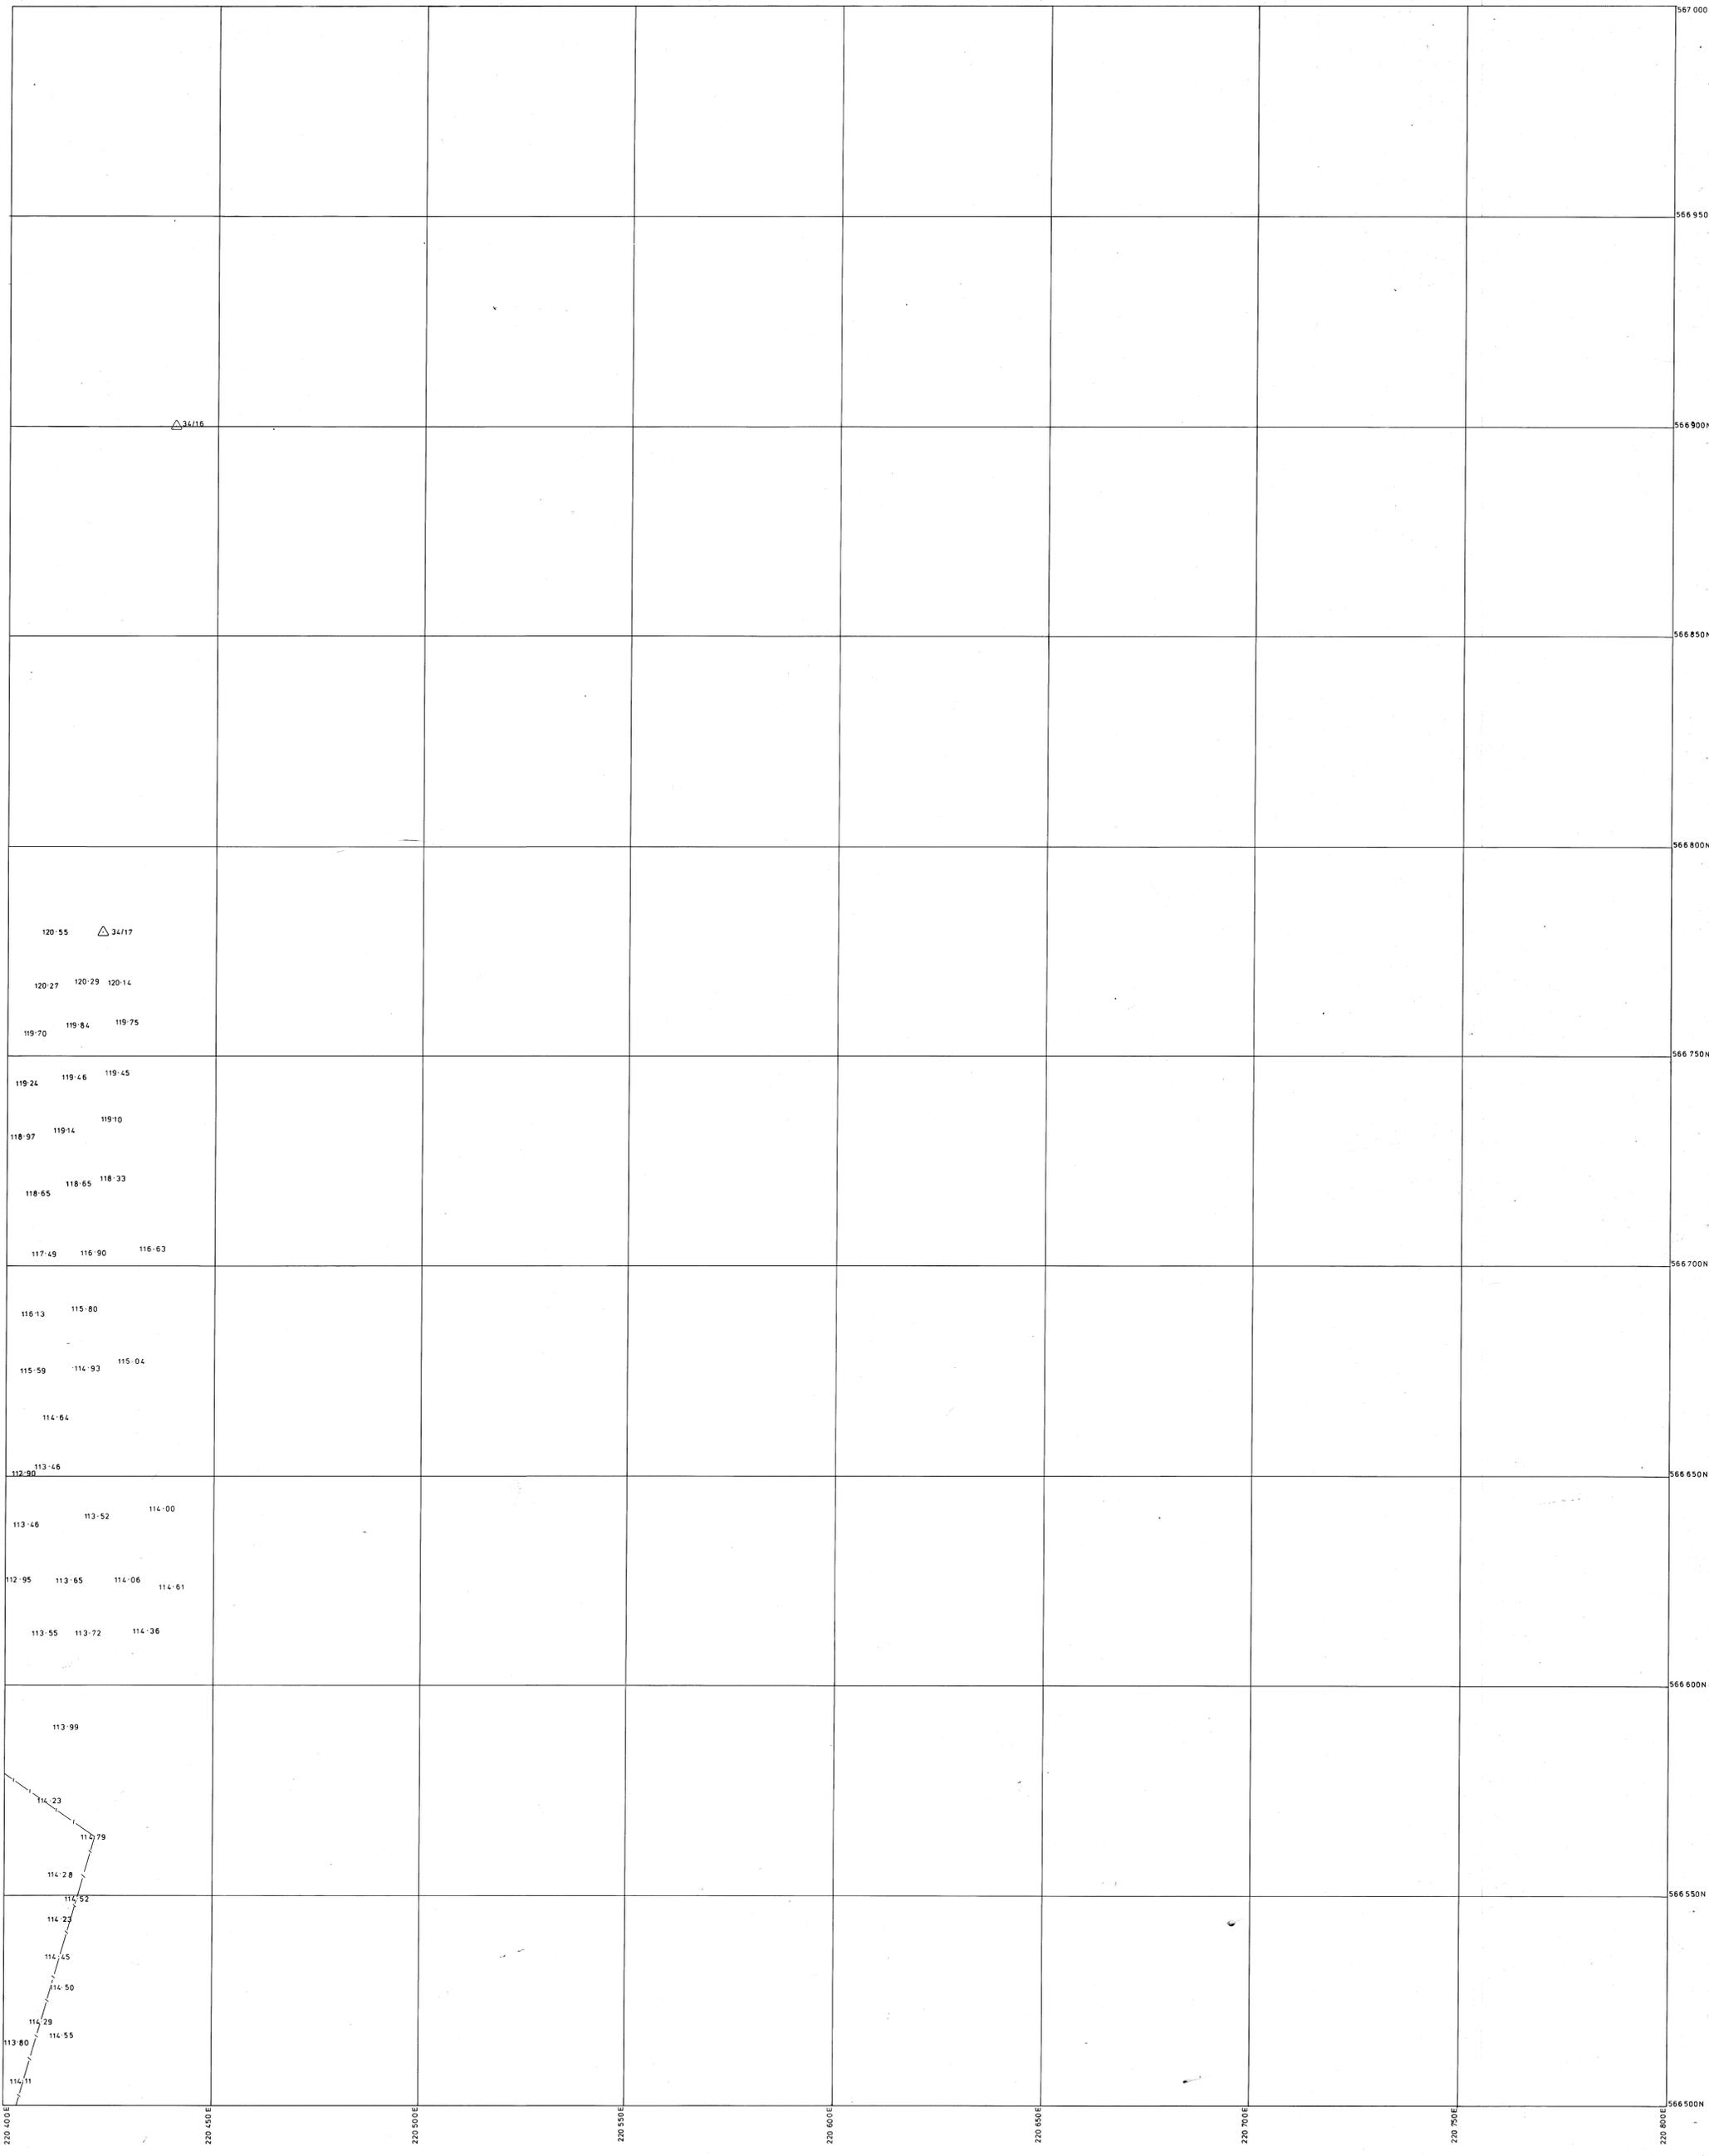

KING ISLAND SCHEELITE LTD.  
TOPOGRAPHIC DETAIL

SCALE 1:500

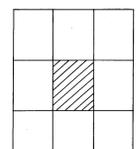 

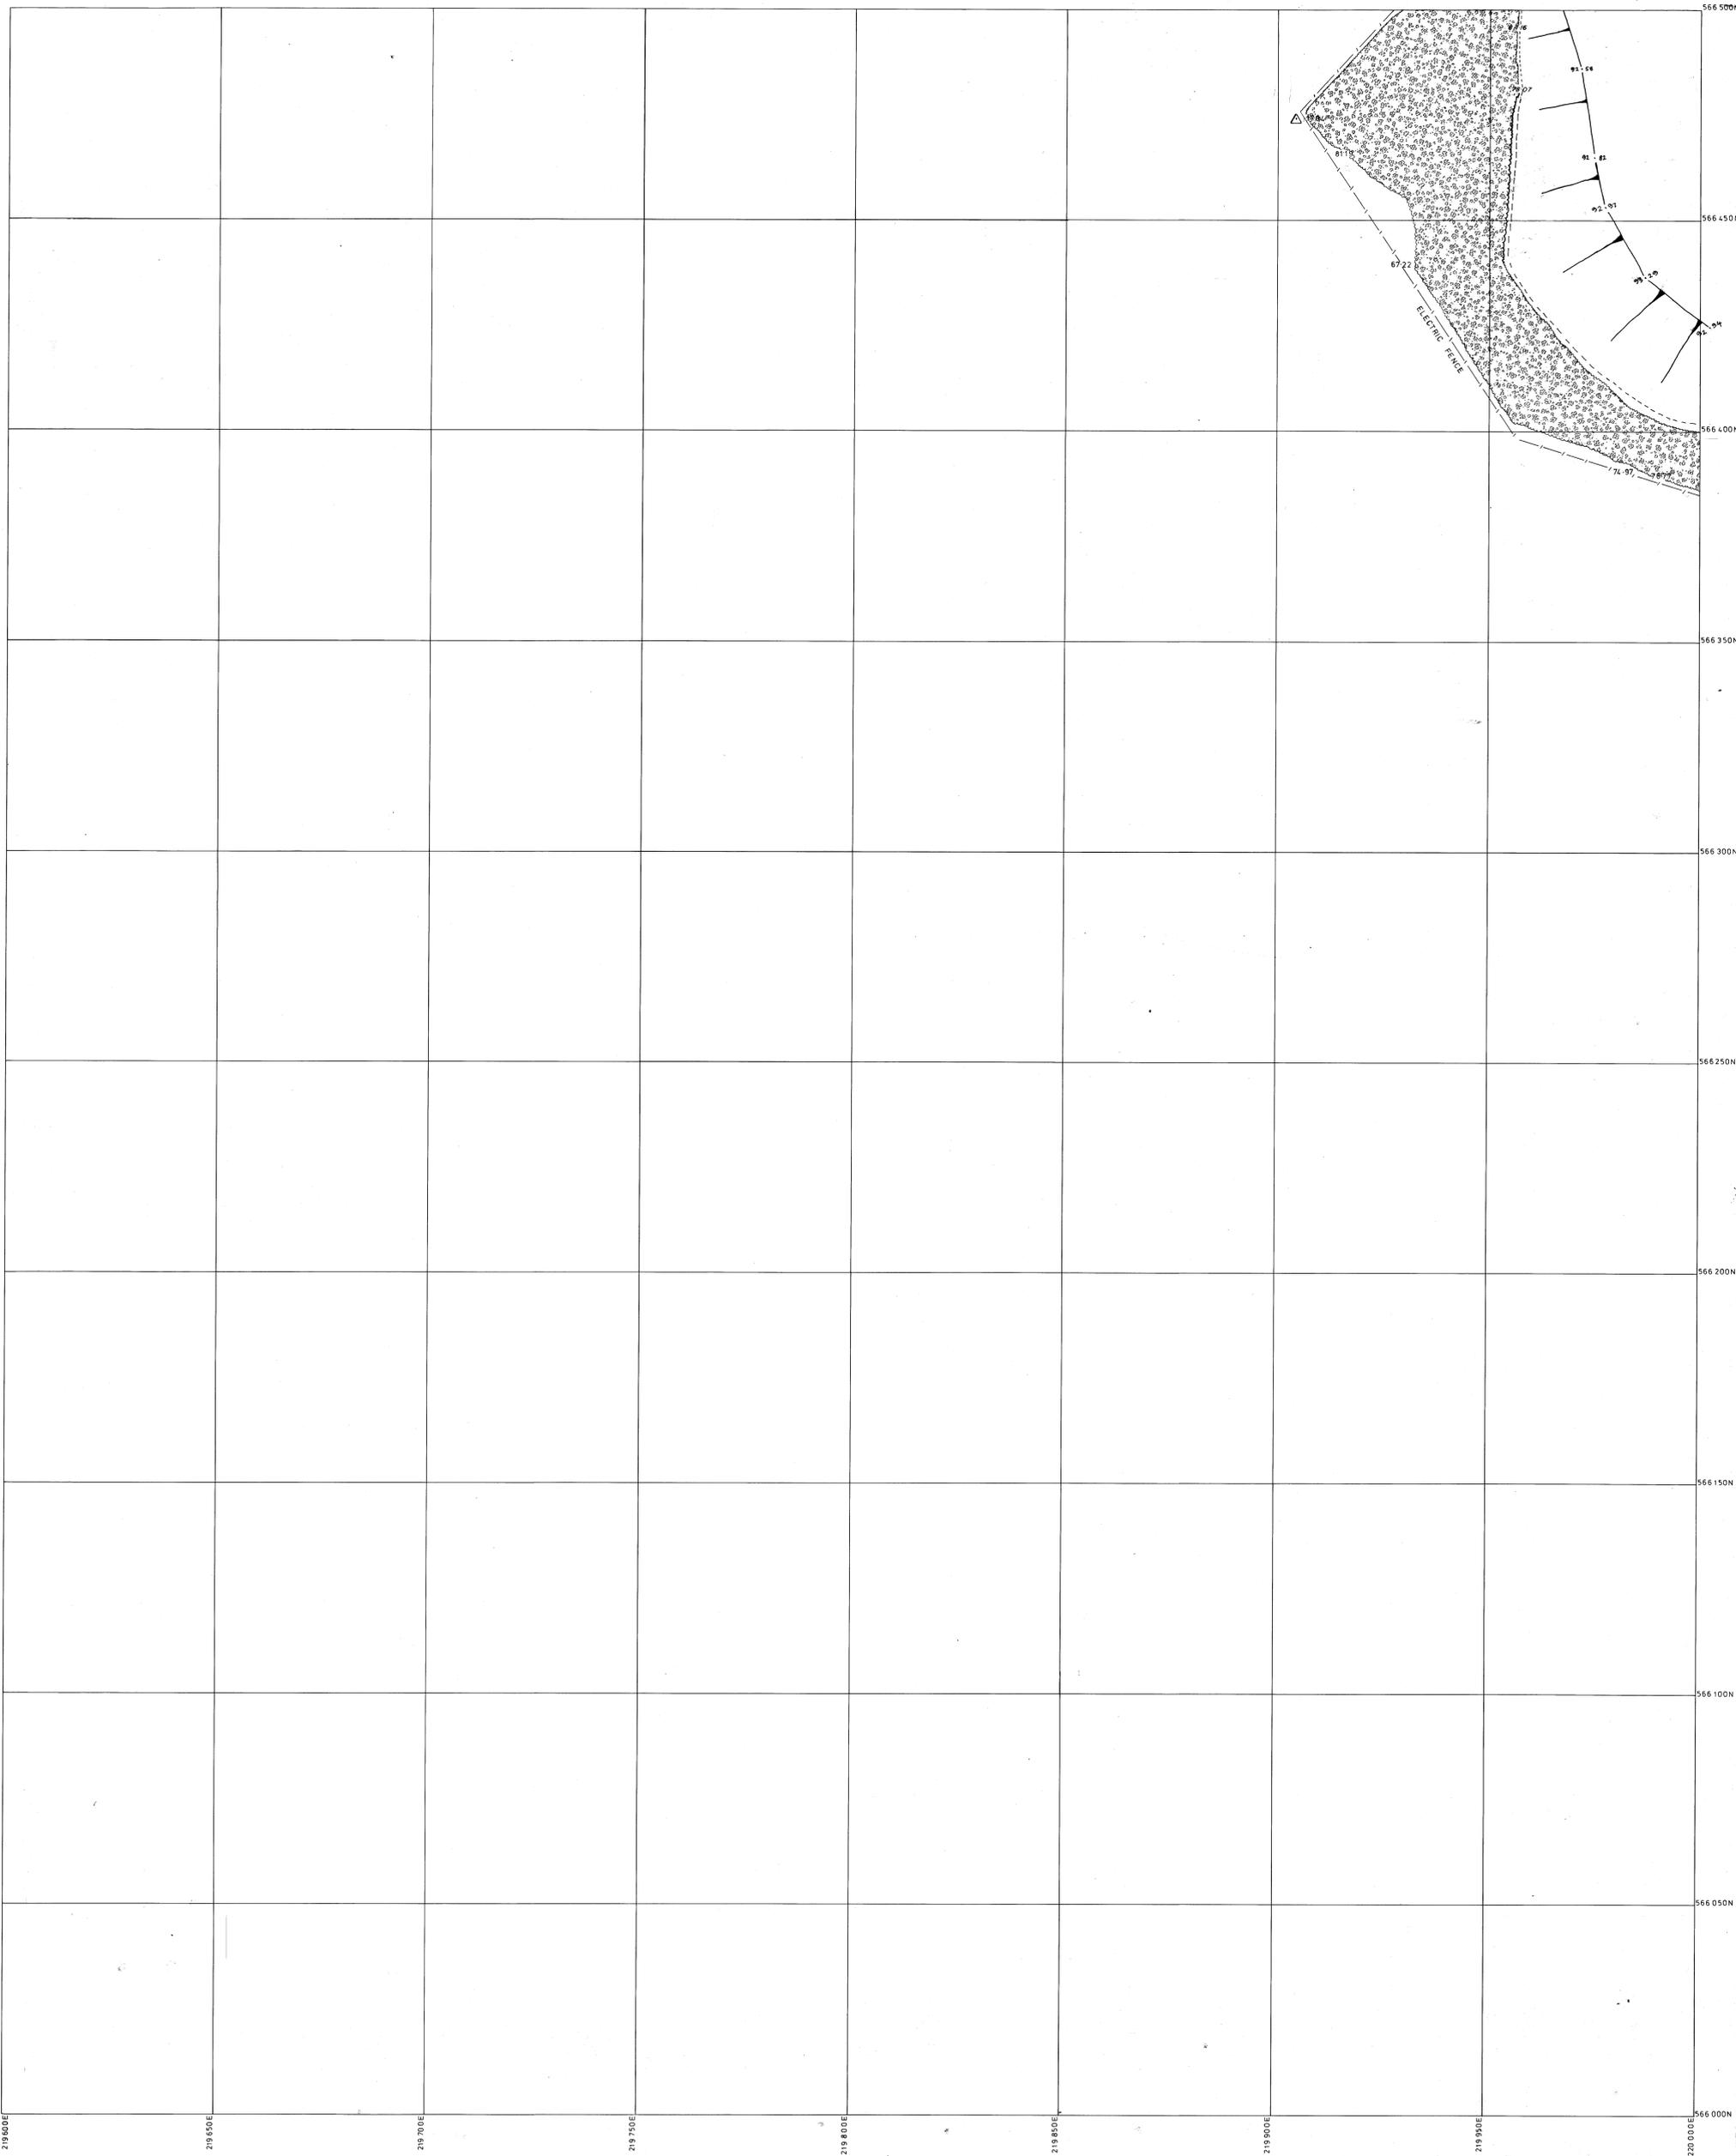



219 600E 219 650E 219 700E 219 750E 219 800E 219 850E 219 900E 219 950E 200 000E  
 566 000N 566 050N 566 100N 566 150N 566 200N 566 250N 566 300N 566 350N 566 400N 566 450N 566 500N



KING ISLAND SCHEELITE LTD.  
 TOPOGRAPHIC DETAIL



SCALE 1:500

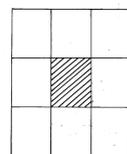


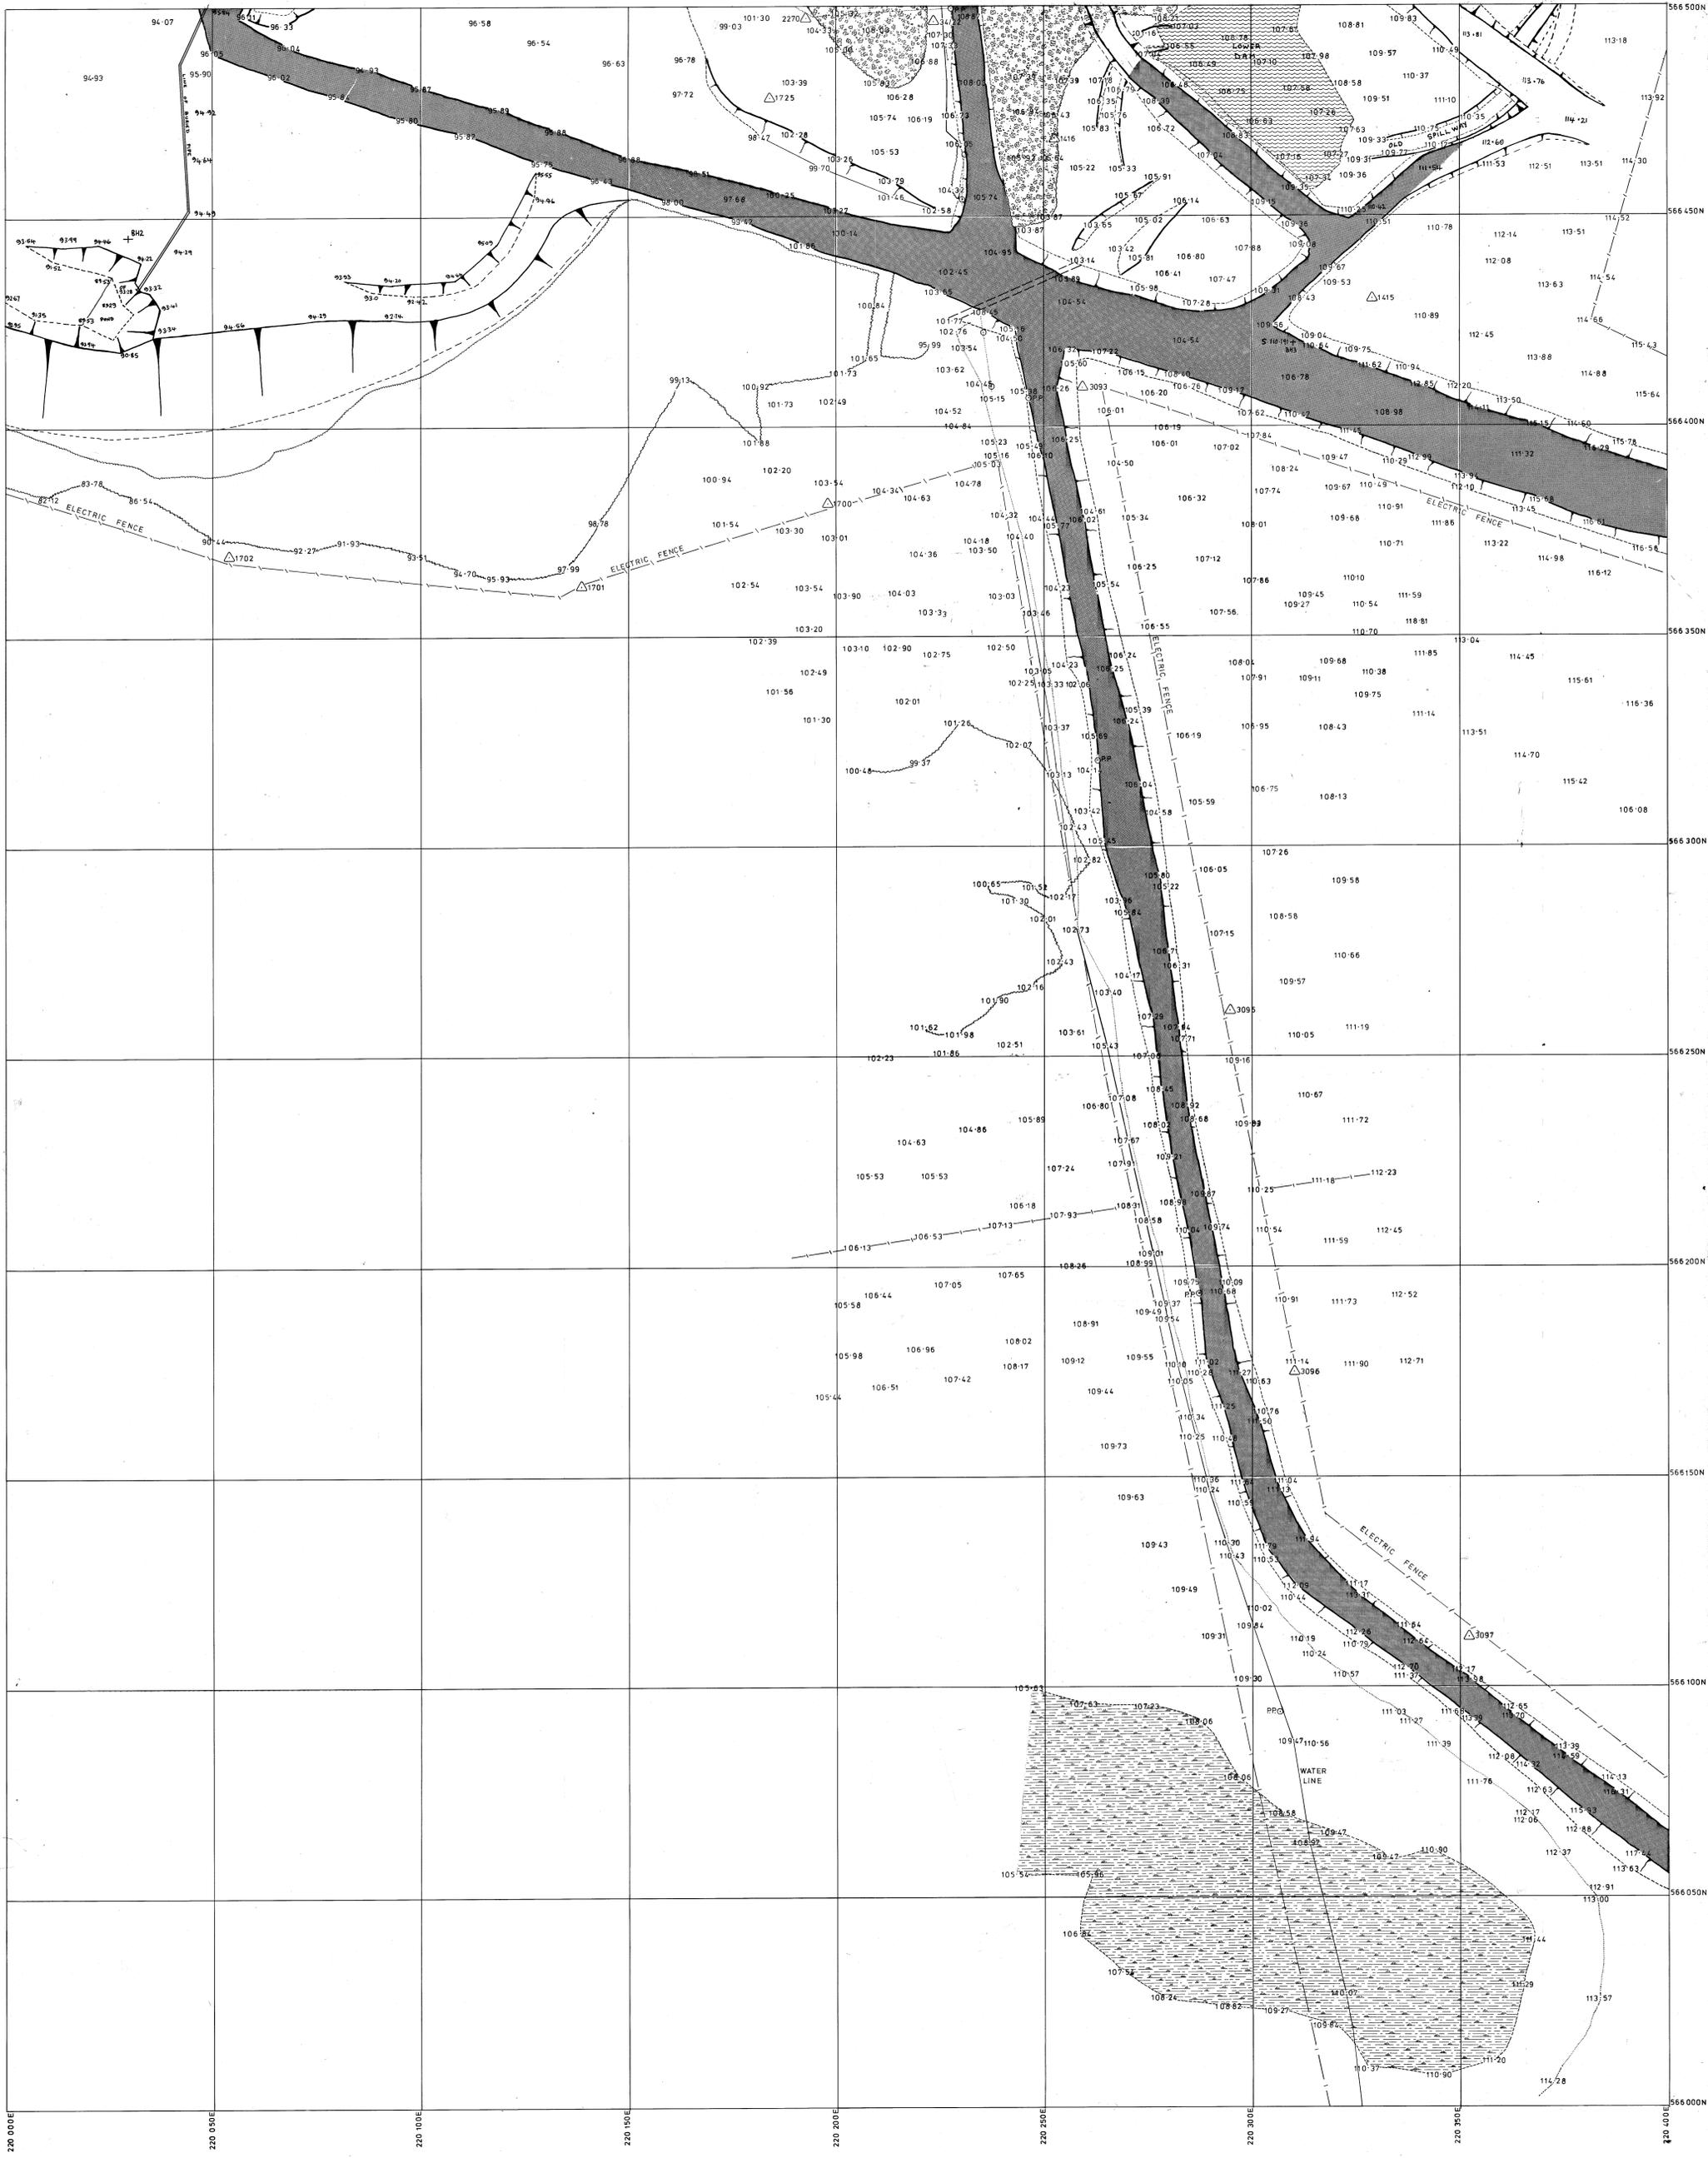

KING ISLAND SCHEELITE LTD.  
TOPOGRAPHIC DETAIL

SCALE 1:500

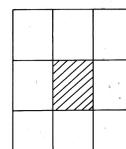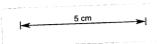

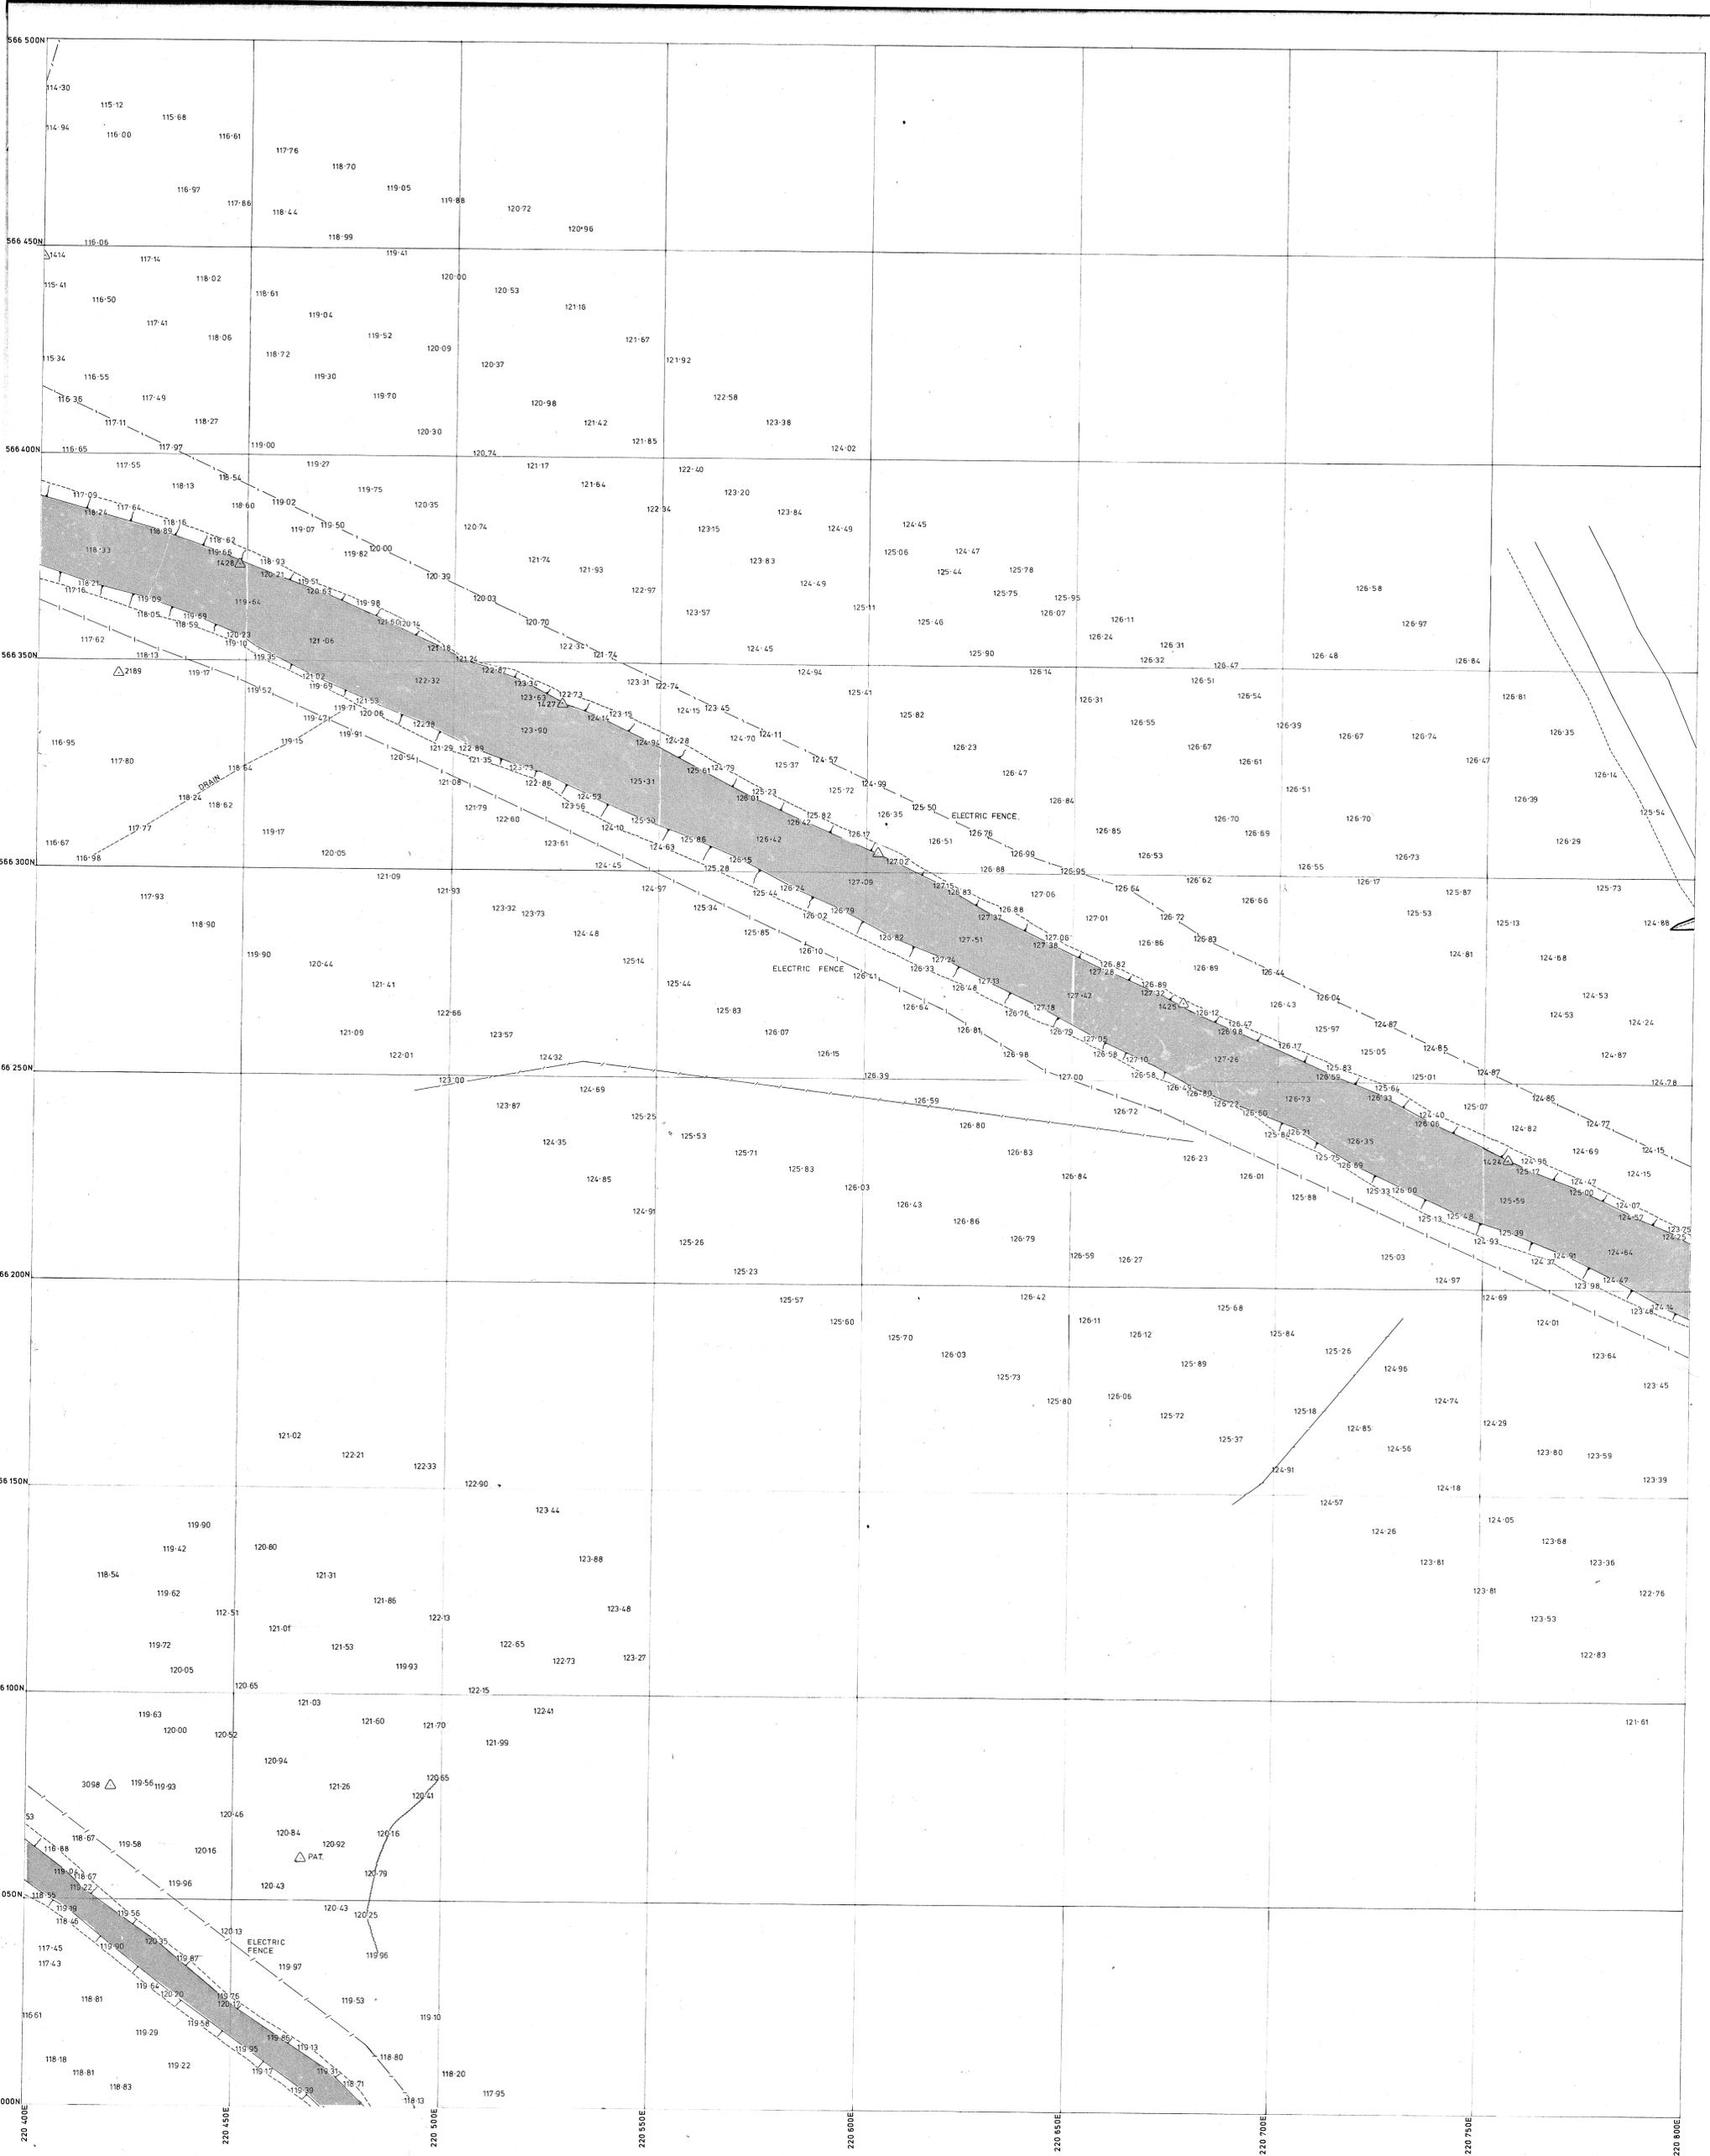

KING ISLAND SCHEELITE LTD.  
TOPOGRAPHIC DETAIL

SCALE 1:500

