



B
SOUTHWEST

SECTION
A - A'
NARIMBA - 1
PROPOSED
(PROJECTED)

B'
NORTHEAST

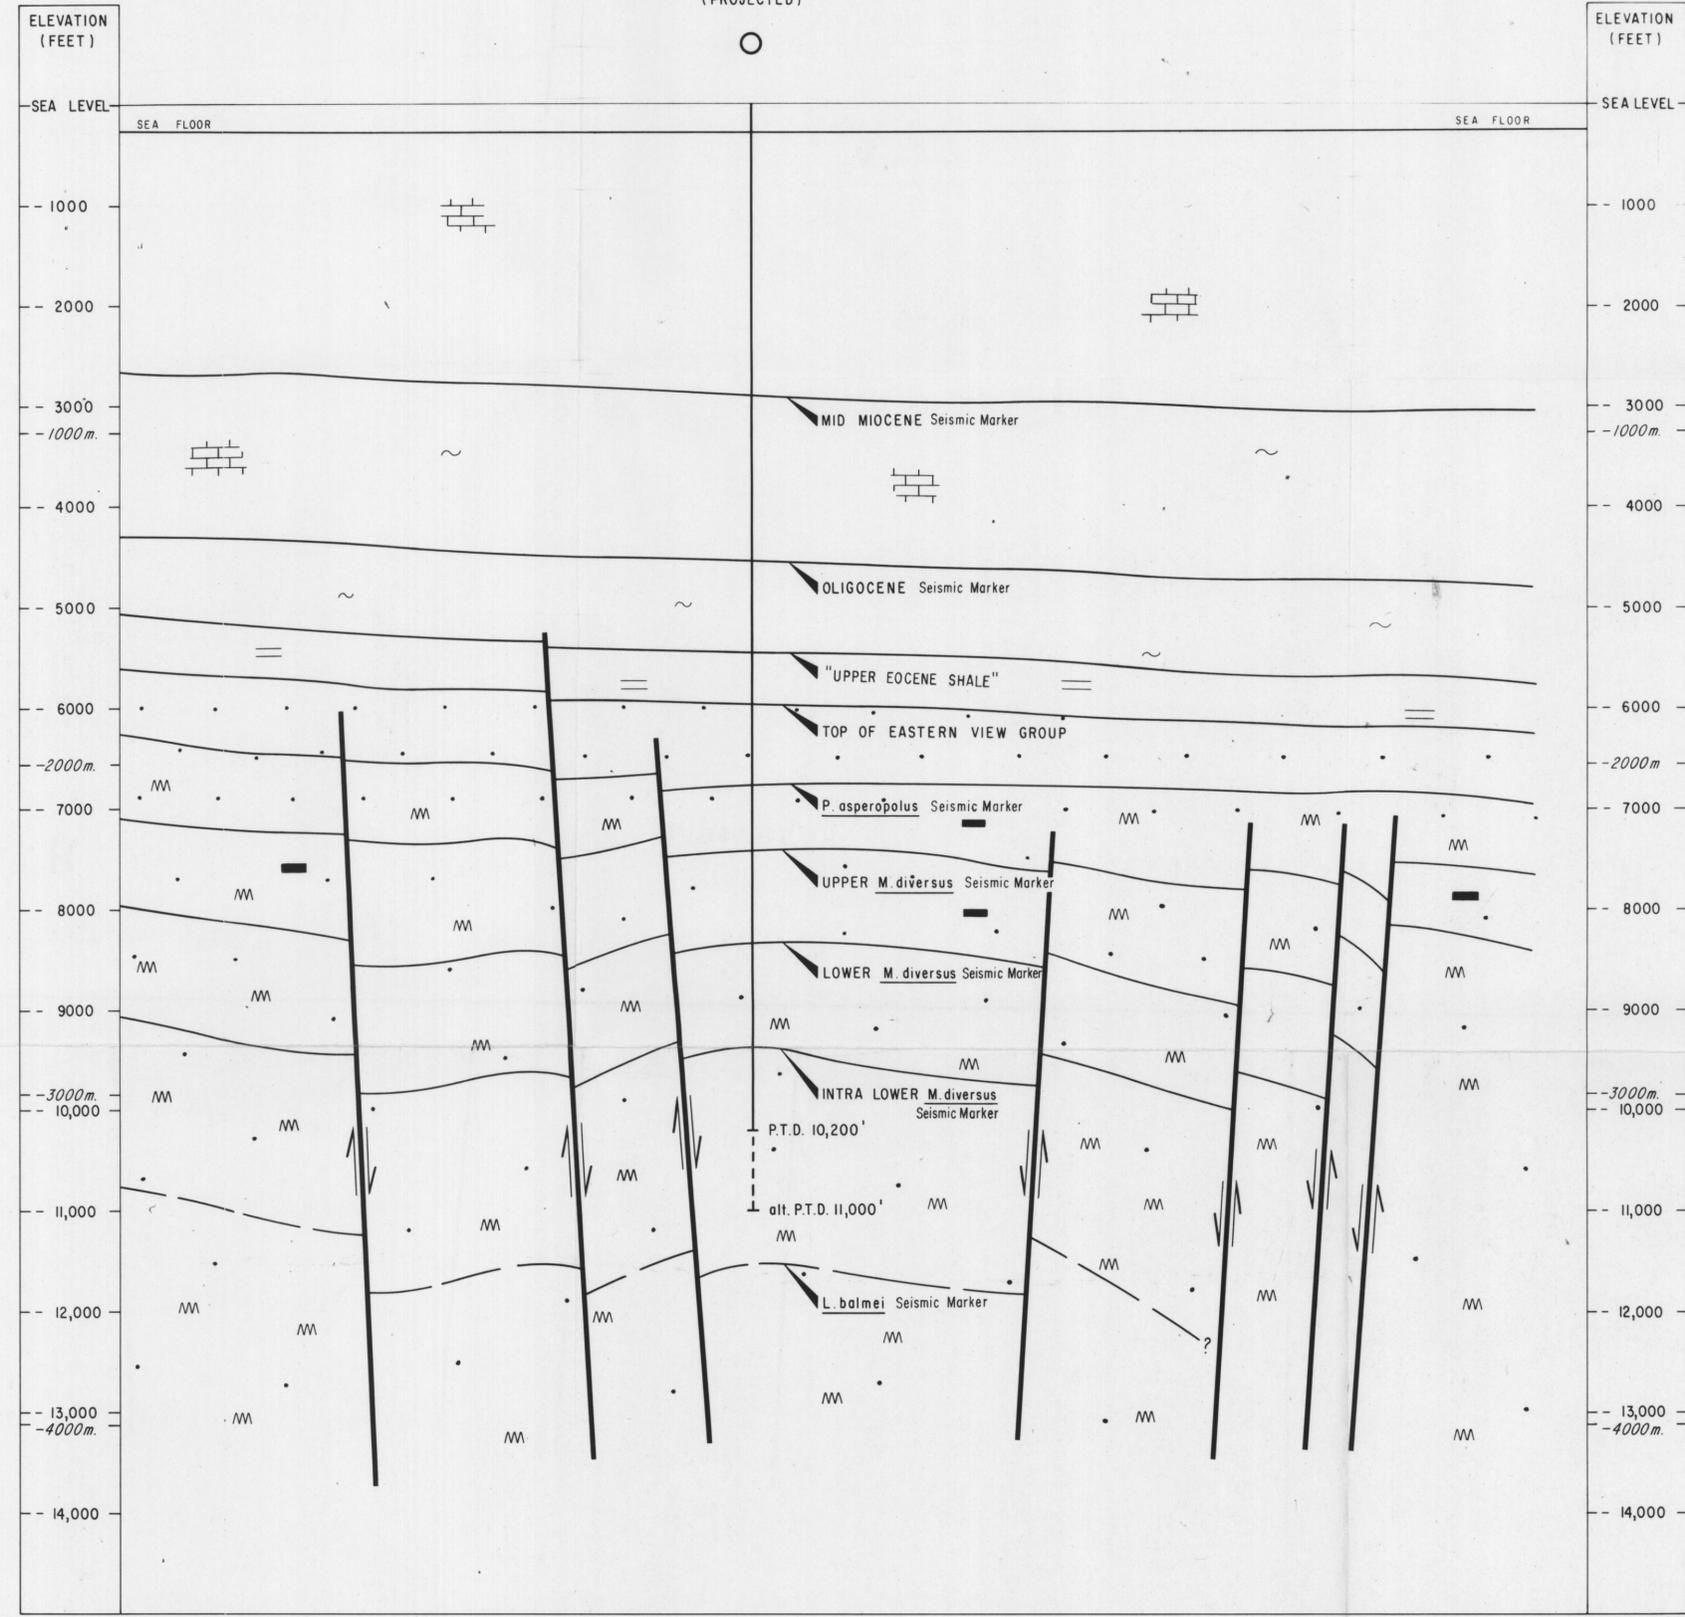

VERTICAL EXAGGERATION 4.2 : 1

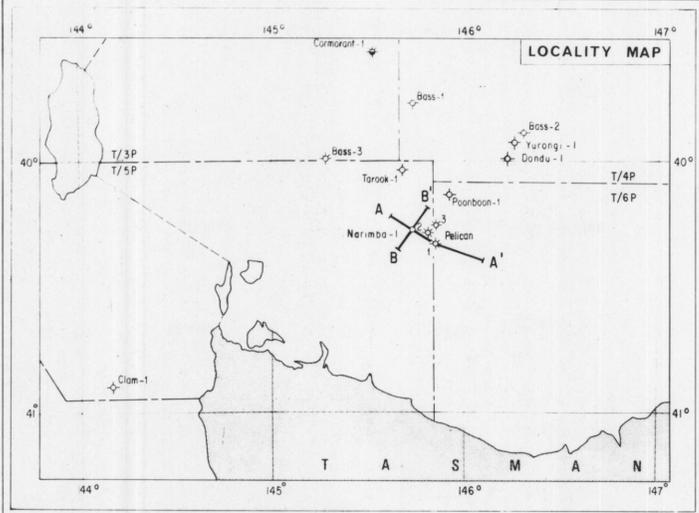

LEGEND

- | | | | |
|--|-----------|--|-----------|
| | LIMESTONE | | SANDSTONE |
| | MARL | | COAL |
| | SHALE | | SILTSTONE |

ESSO EXPLORATION AND PRODUCTION AUSTRALIA INC.

BASS BASIN
TASMANIA

NARIMBA PROSPECT
GEOLOGICAL CROSS SECTION B-B'
PRE-DRILL

HORIZONTAL SCALE 1 : 50,000



VERTICAL SCALE 1" = 1000'

AUTHOR: R. J. COPPIN DRAFTED BY: R. WILSON
TO ACCOMPANY: FINAL SUBSIDY REPORT NARIMBA-1 DATE: JULY, 1973



ENCL. 5

243105

OR-0340