

03_4912


Old Mine Plans
Placer Dome Asia Pacific
Green, D.

The Mount Lyell Mining & Railway Co., Ltd.

Mine Department.


COMPASS SURVEY-WOODY HILL MINE.

Scale 1" = 30'

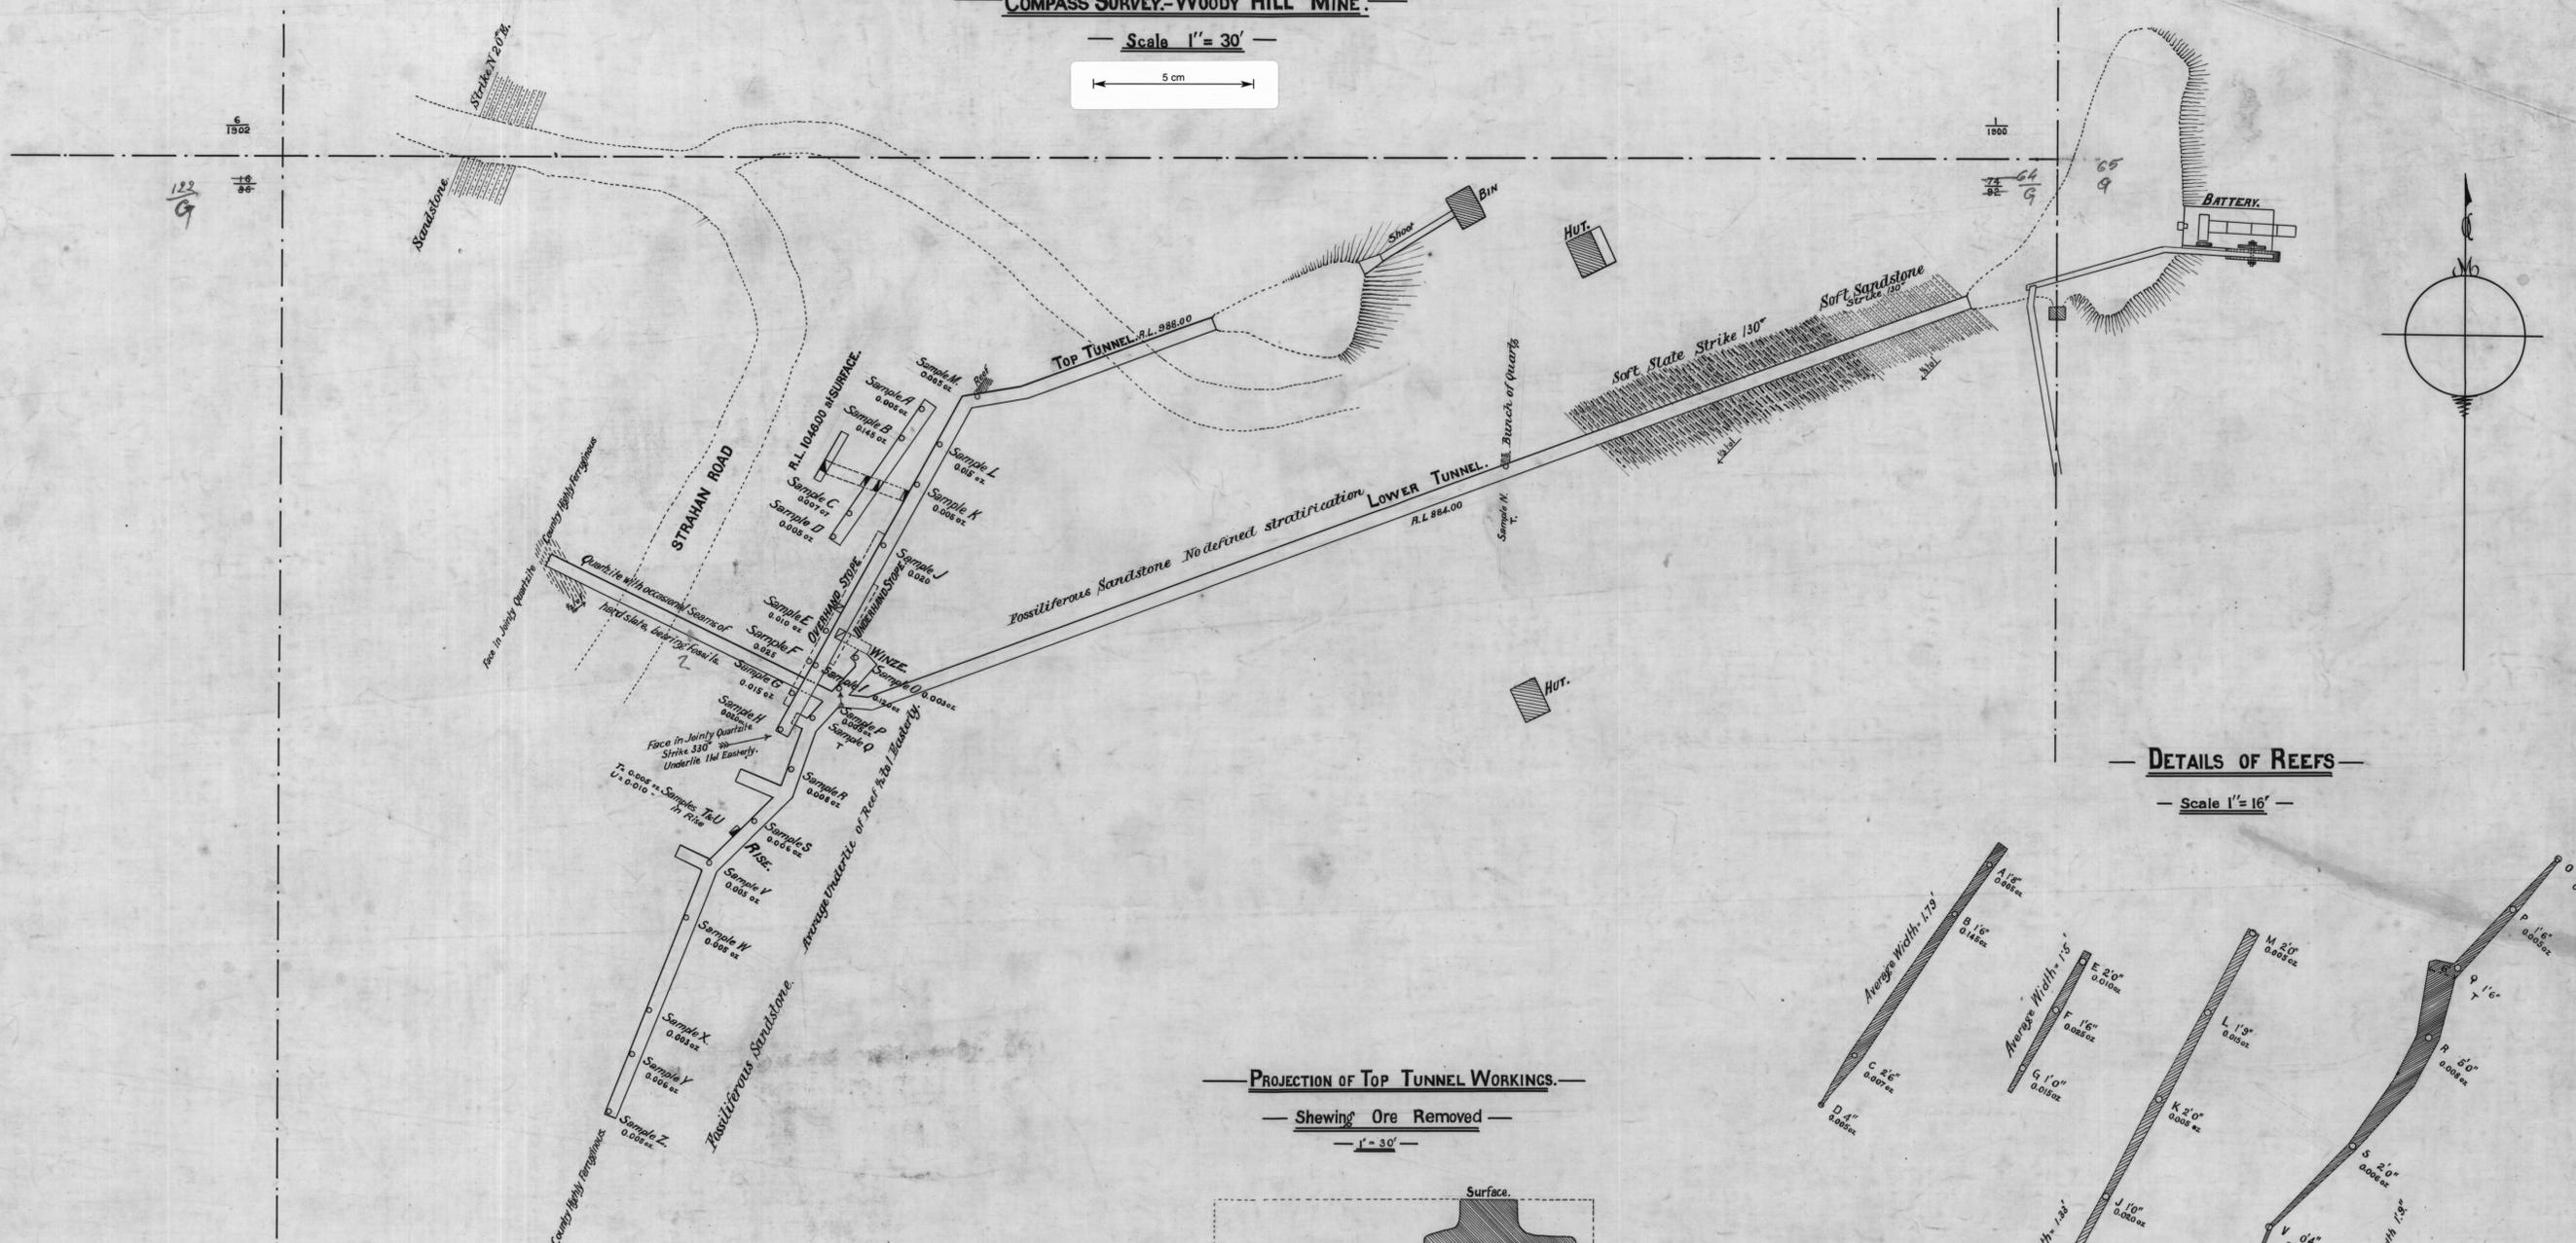


DETAILS OF REEFS

Scale 1" = 16'

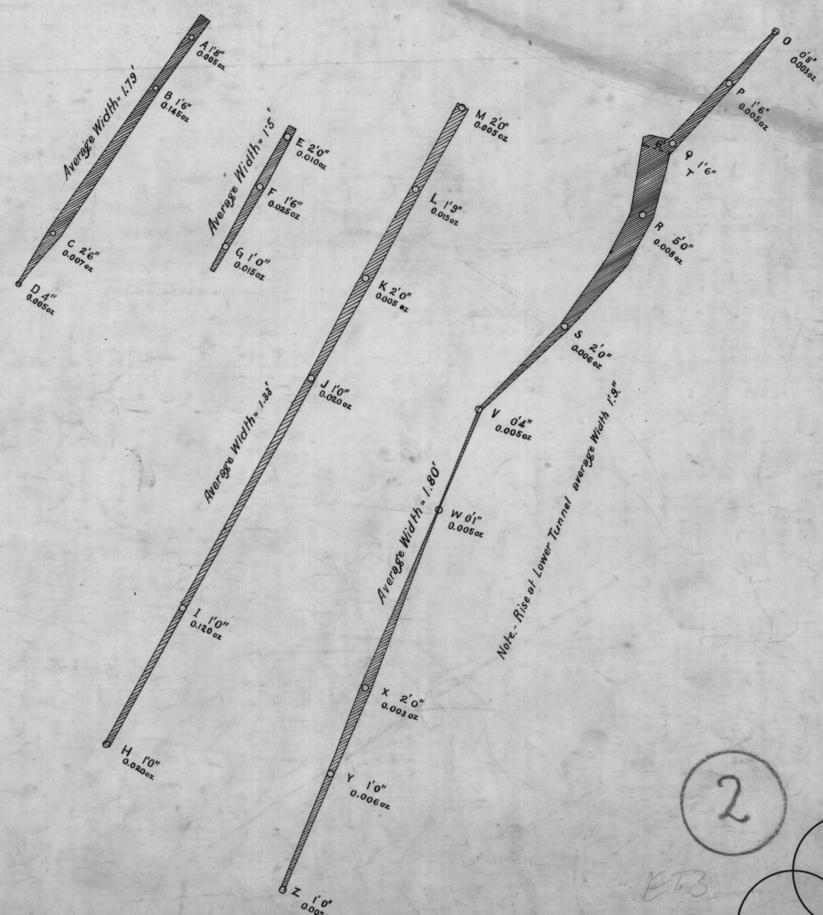

PROJECTION OF TOP TUNNEL WORKINGS.

Showing Ore Removed
Scale 1" = 30'

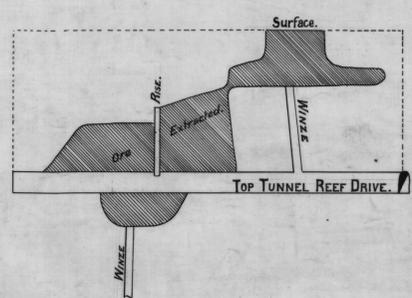

2