


TAS/2/3634

5 cm

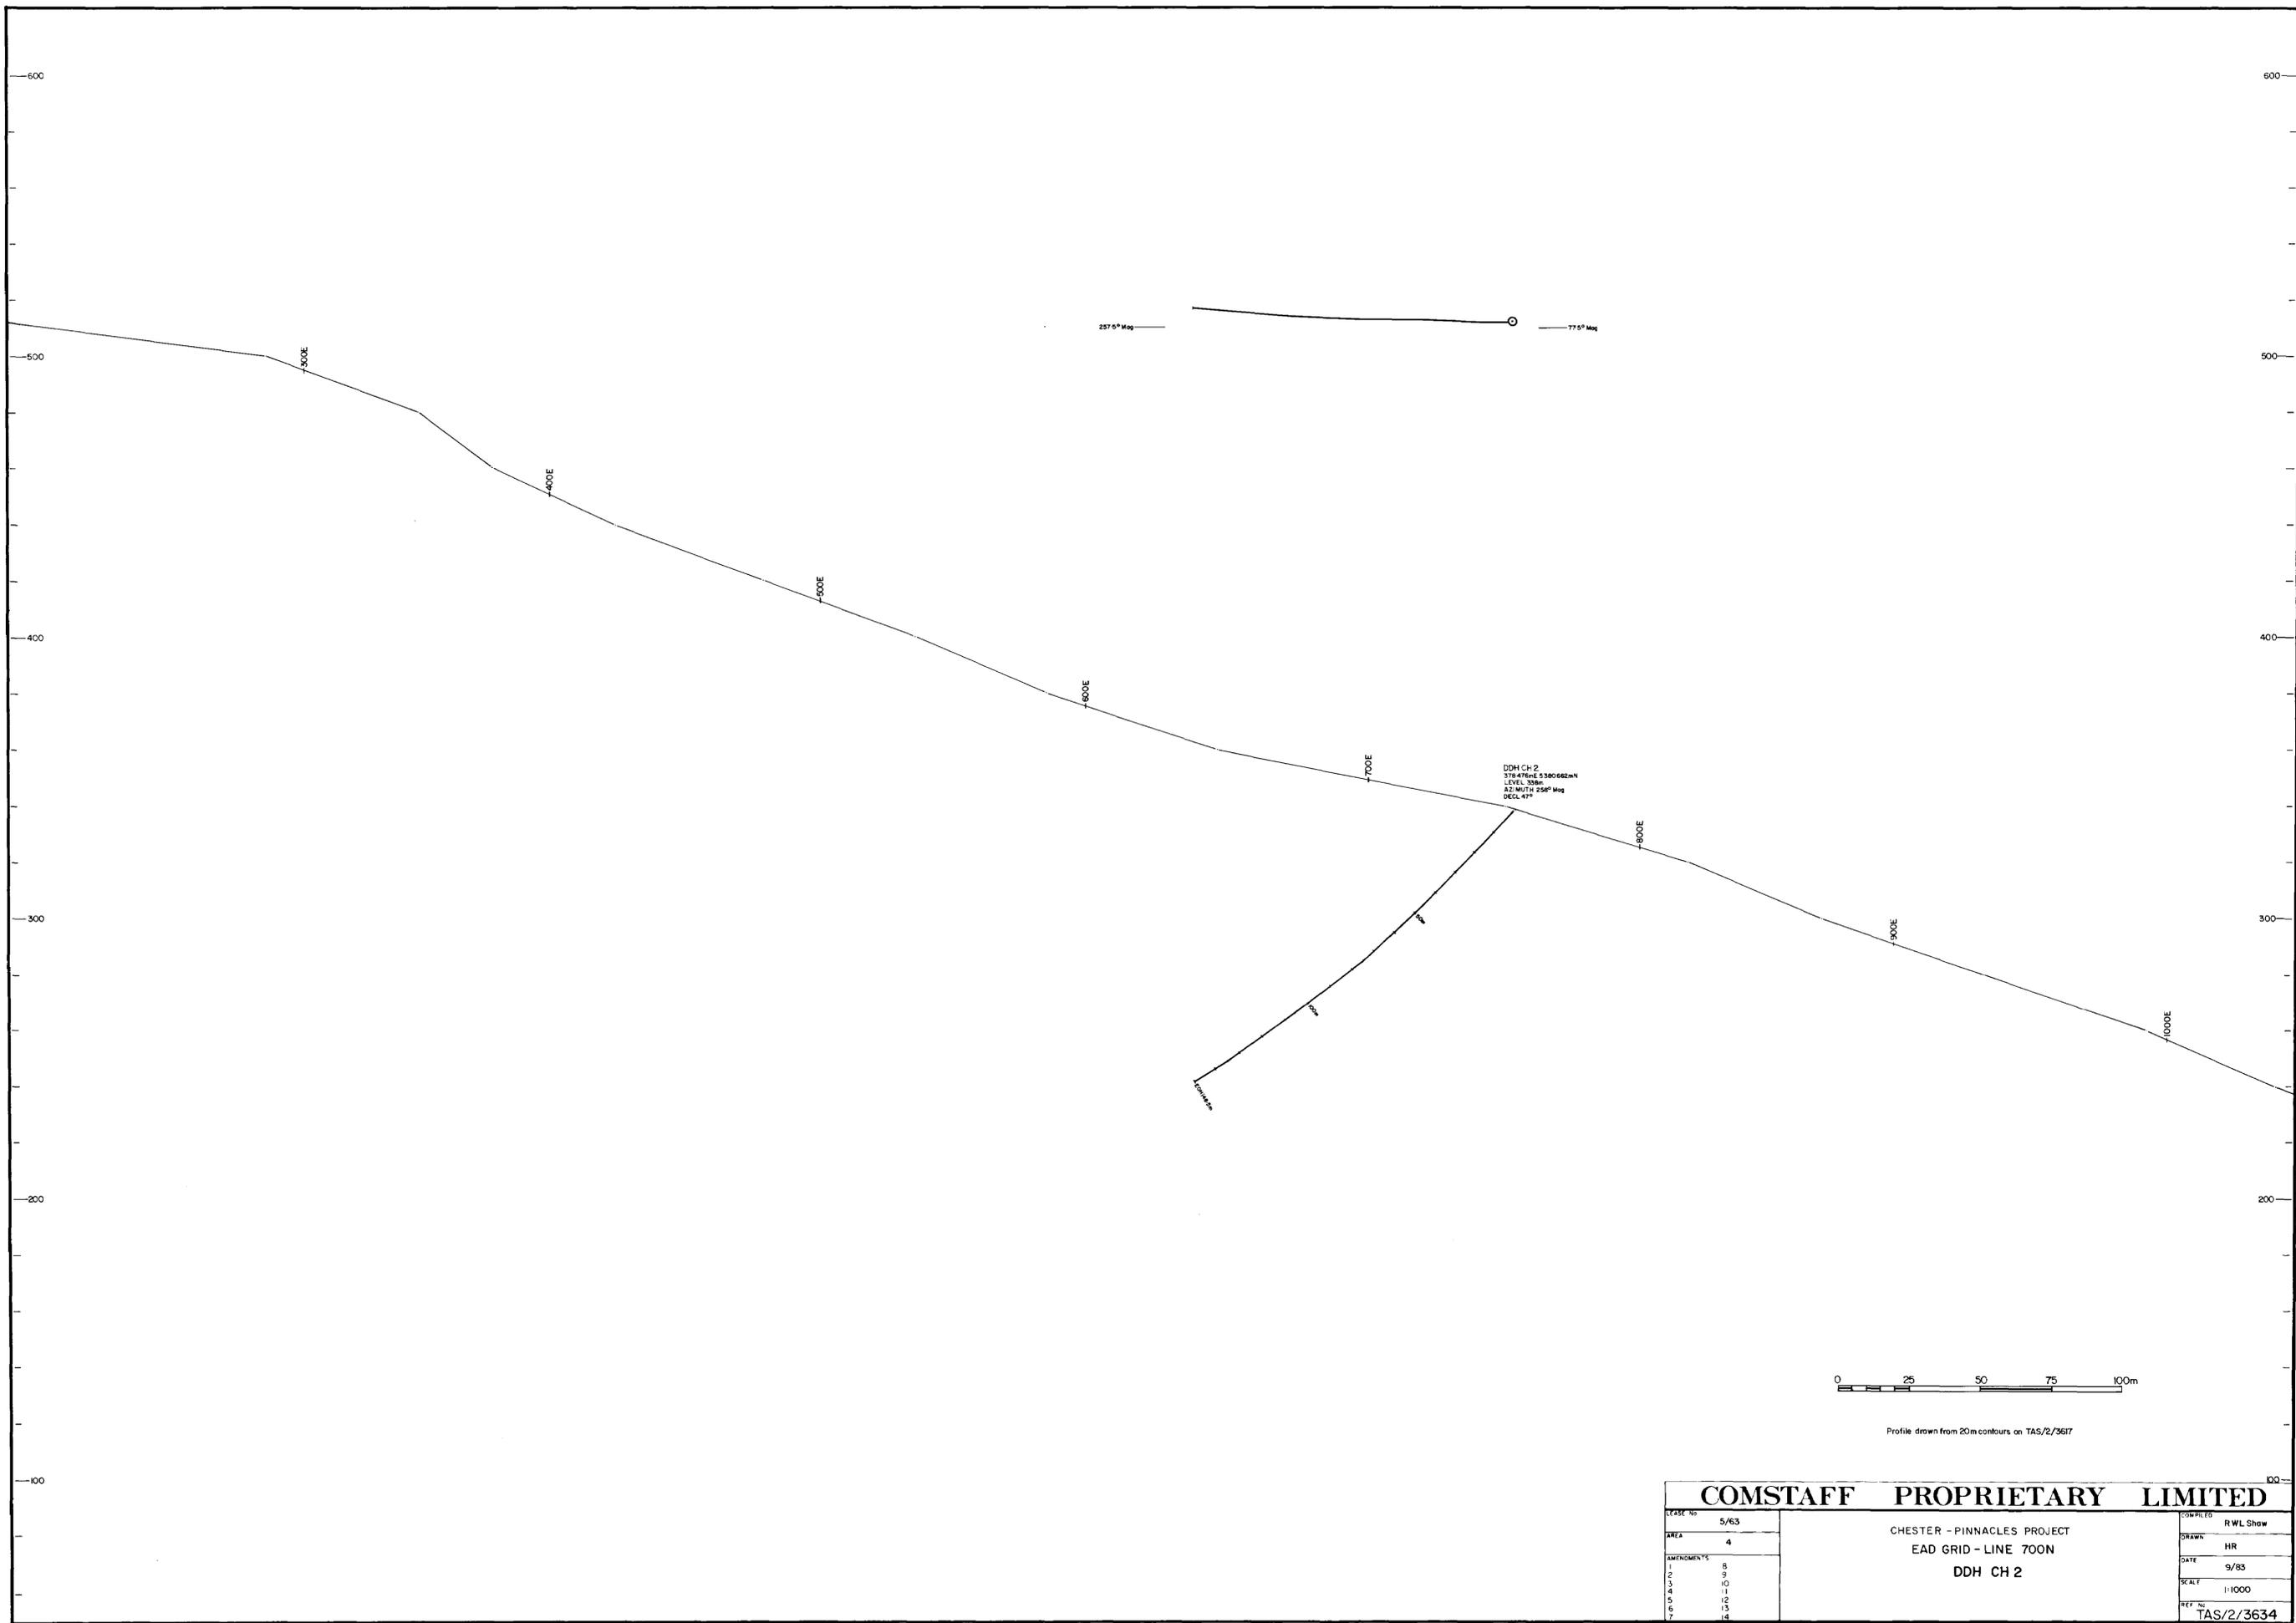

Profile drawn from 20m contours on TAS/2/3617

COMSTAFF PROPRIETARY LIMITED		
DATE NO	5/63	CHECKED
AREA	4	DRAWN
AMENDMENTS	8	DATE
1	9	9/83
2	10	SCALE
3	11	1:1000
4	12	REF NO
5	13	TAS/2/3634
6	14	
7		

CHESTER - PINNACLES PROJECT
EAD GRID - LINE 700N
DDH CH 2

RWL Show
HR
9/83
1:1000
TAS/2/3634