



TAS/2/275

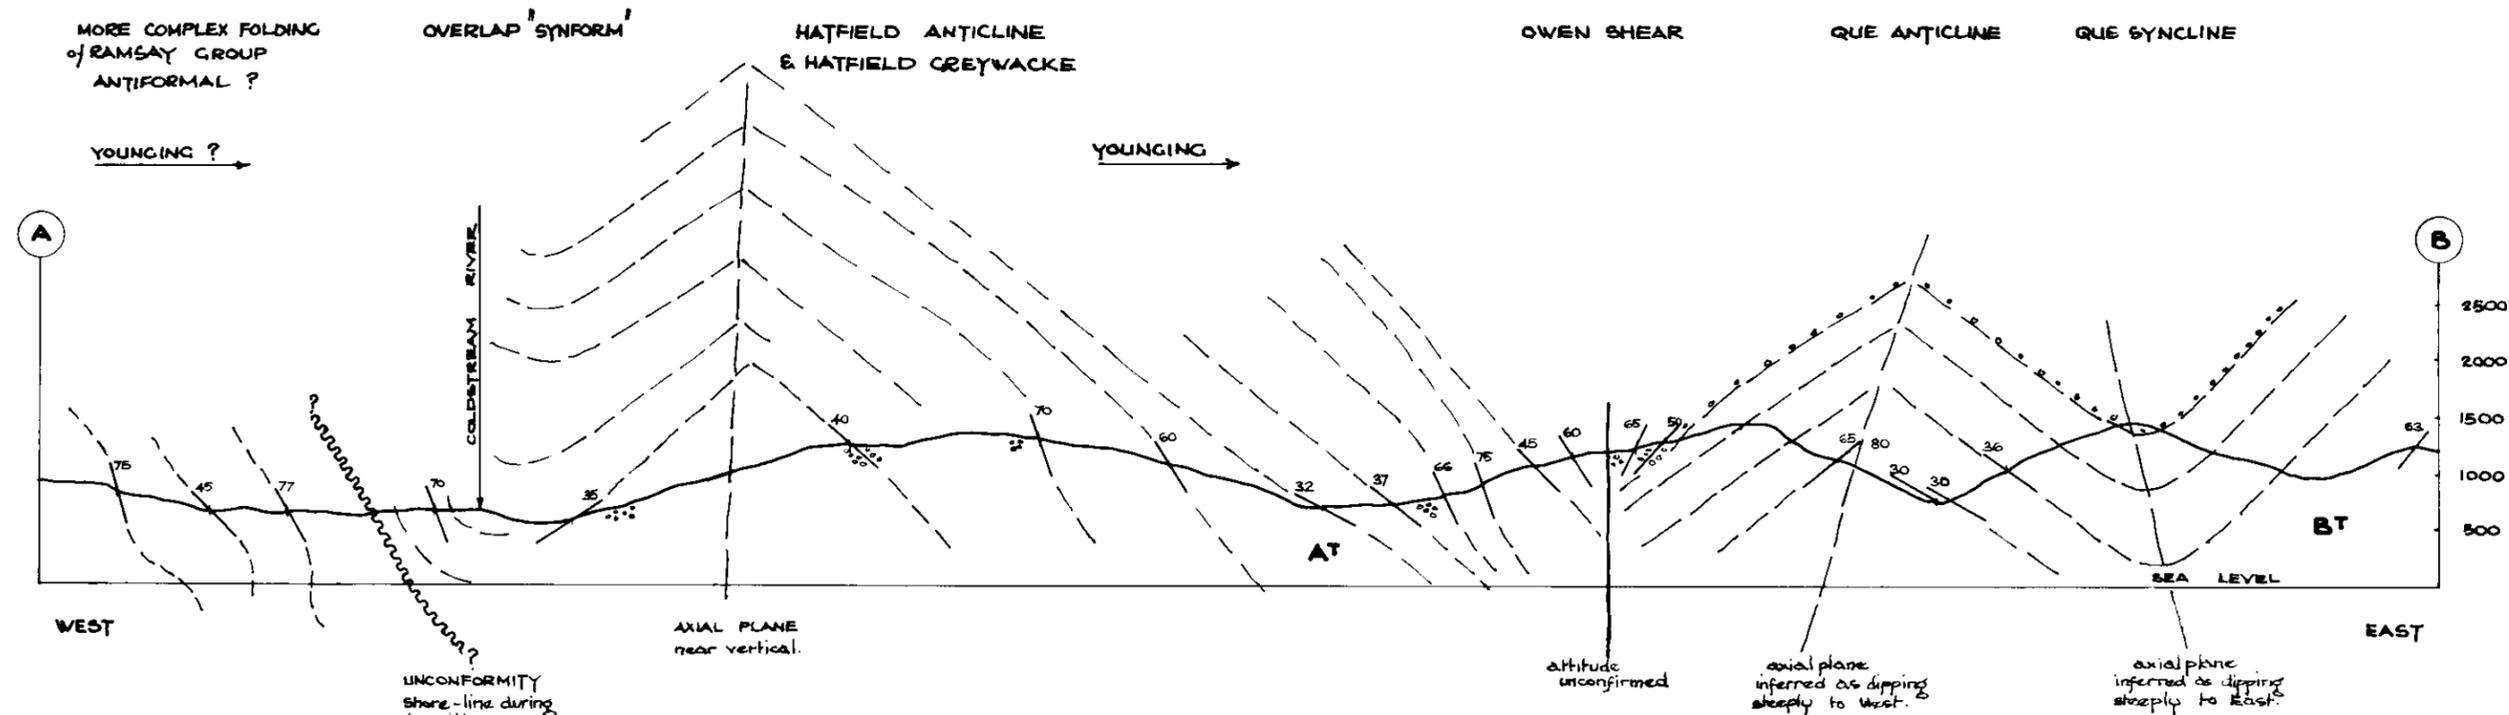

SECTION A-B
SEE PLAN - DVC TAS 2-274.

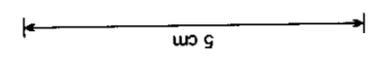

COMSTAFF PROPRIETARY LIMITED		
COLDSTREAM HATFIELD QUE REGIONAL PROJECT 1971-72.		
SECTION		
SCALE 1:15000	DWN. G.E.C.	NO. TAS. 2-275