


TAS/2/922

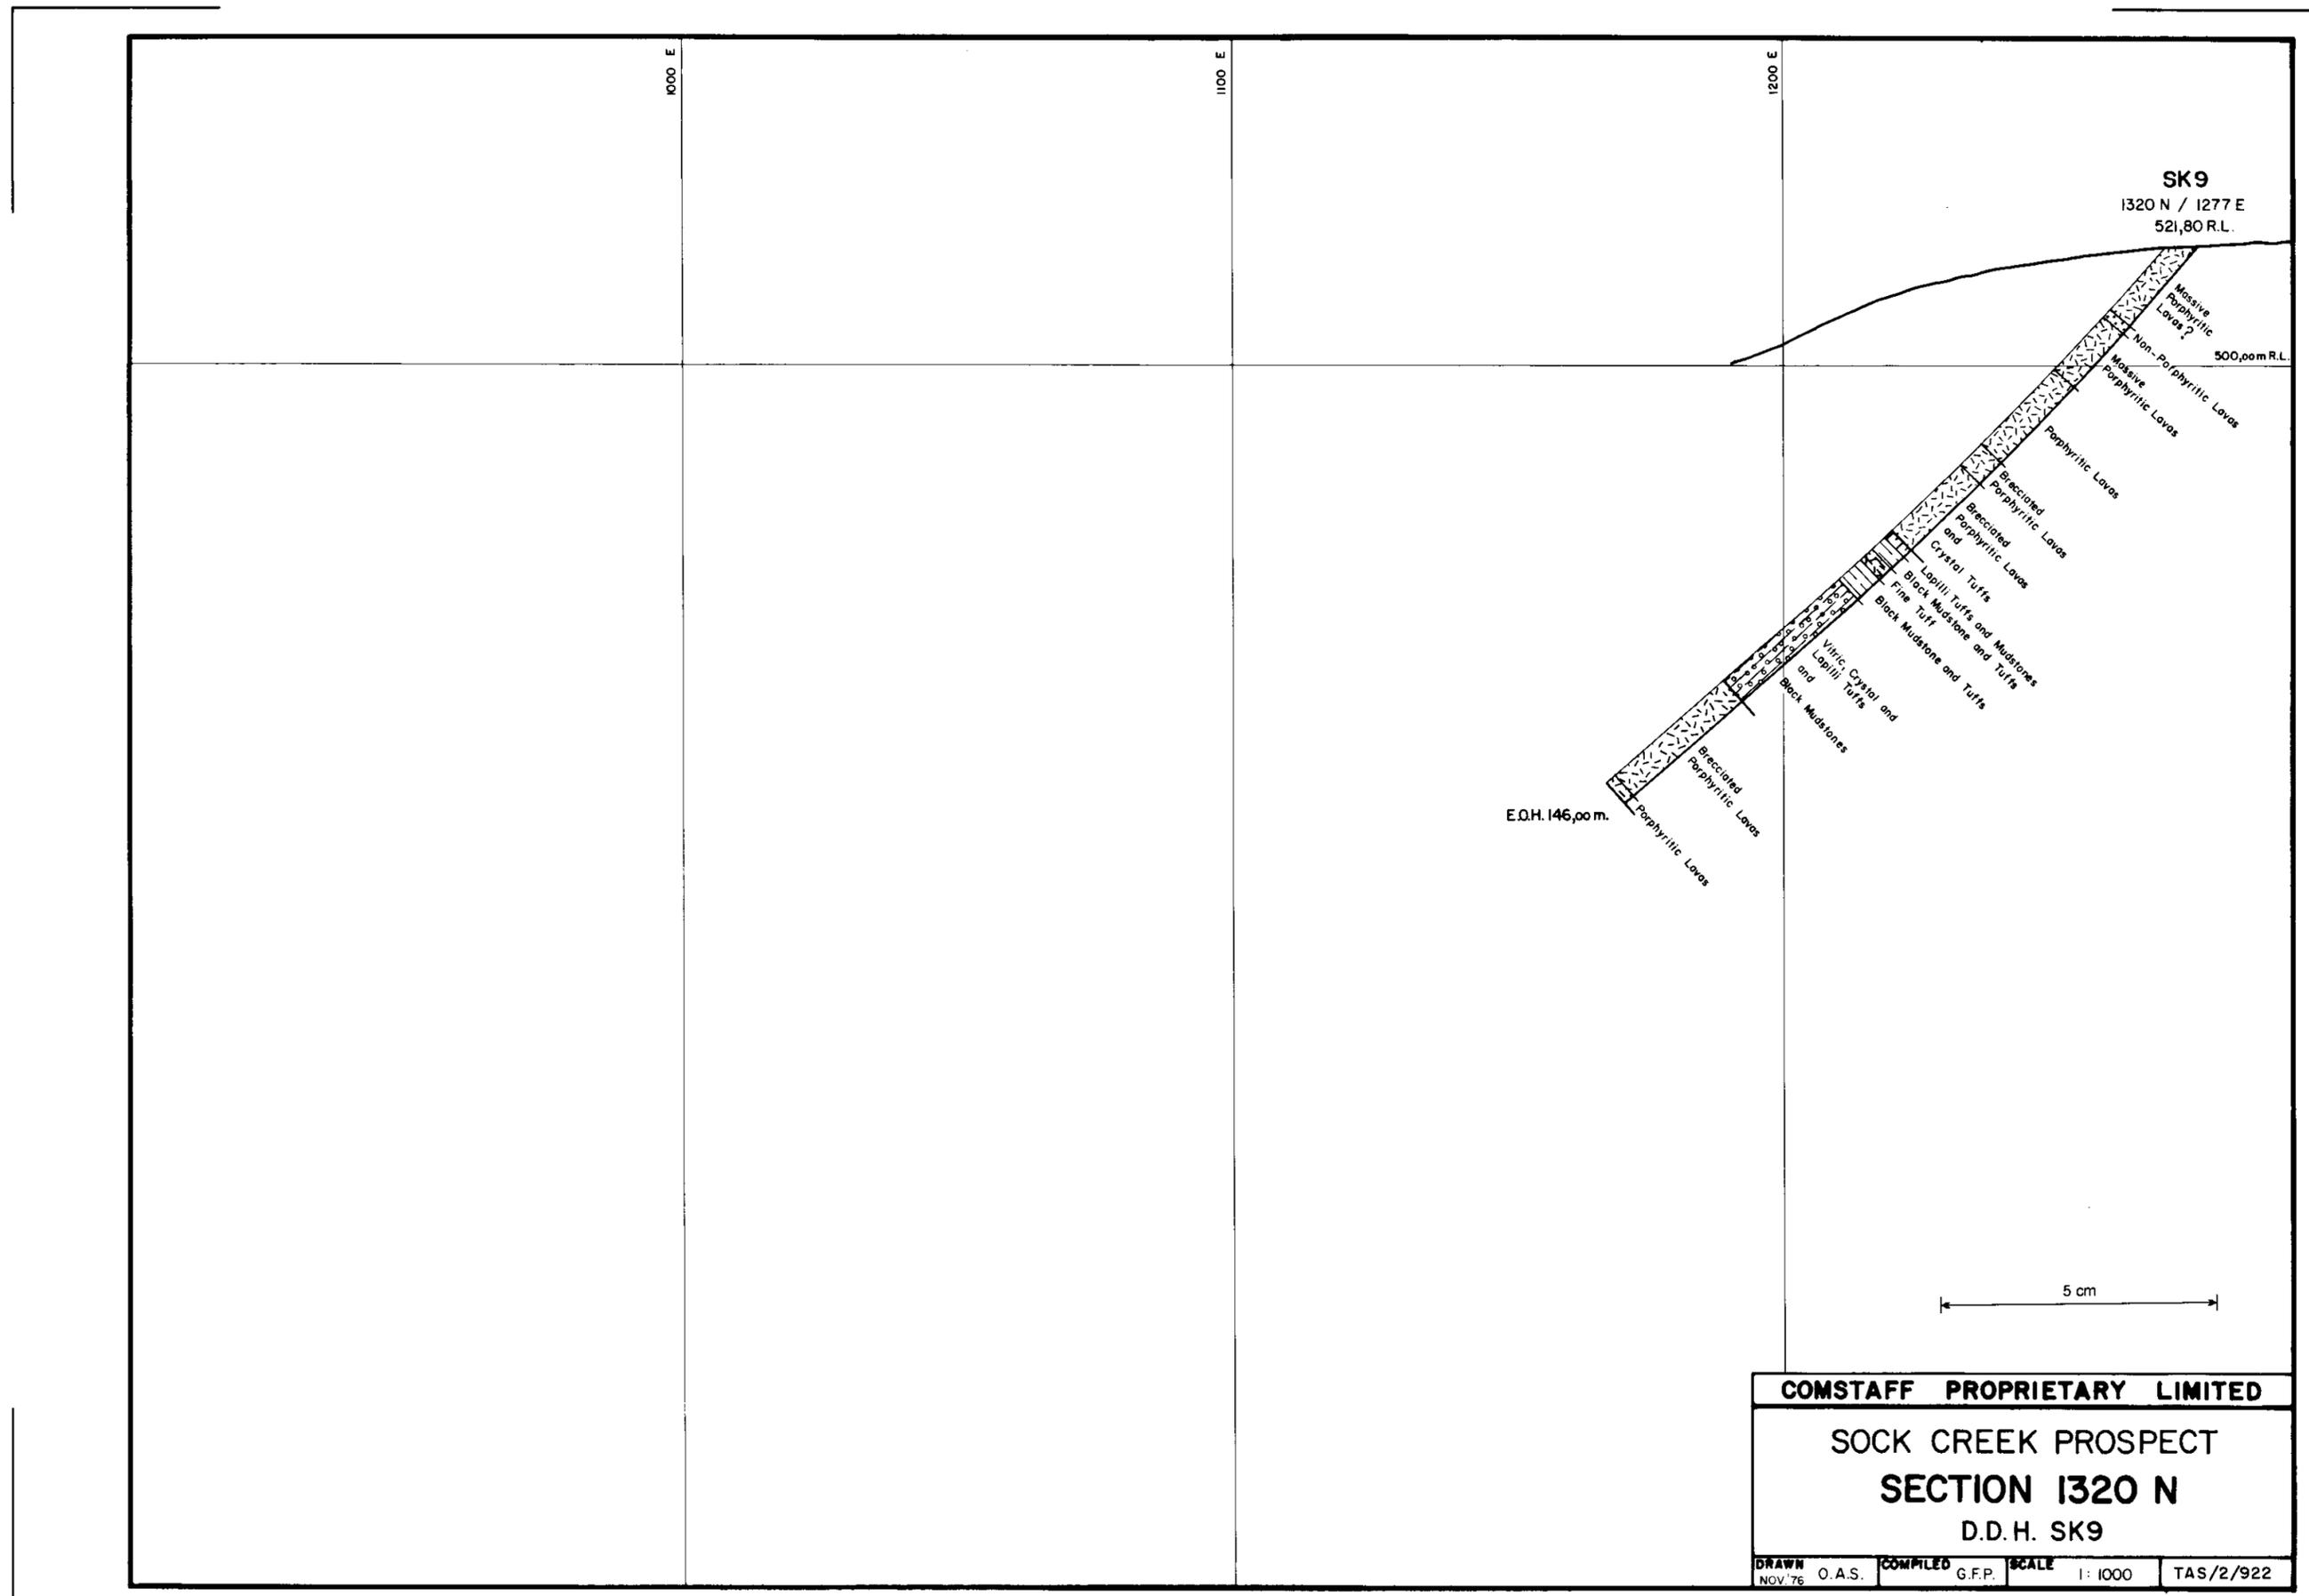

SK9
1320 N / 1277 E
521,80 R.L.

500,00m R.L.

E.O.H. 146,00m.

5 cm

COMSTAFF PROPRIETARY LIMITED
SOCK CREEK PROSPECT
SECTION 1320 N
D.D.H. SK9
DRAWN NOV '76 O.A.S. COMPILED G.F.P. SCALE 1:1000 TAS/2/922