


TAS/2/4205

5 cm

SECTION ORIENTATION 270° MN

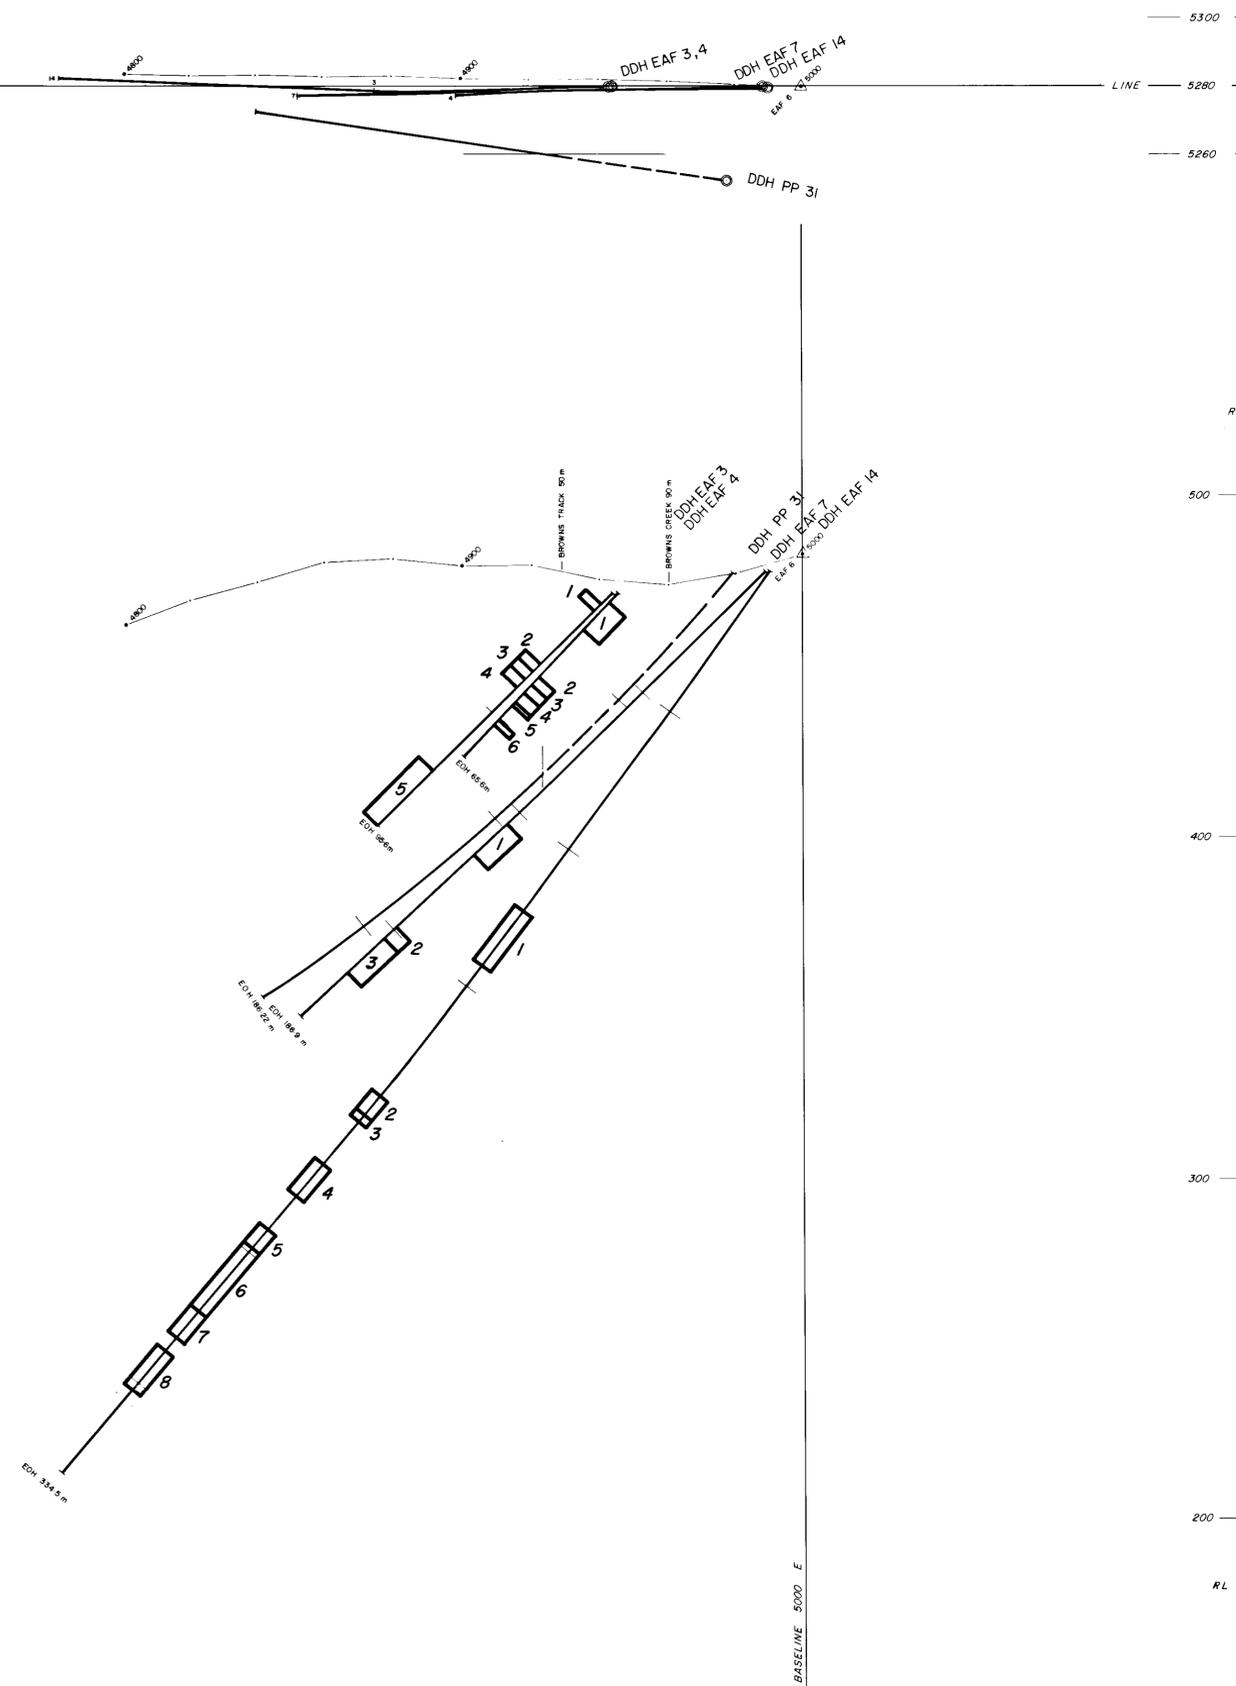

<b>COMSTAFF PROPRIETARY LIMITED</b>		DRAWN BY R. H. ROBERTS
LEASE NO. <b>EL 5/63</b>	<b>PINNACLES GRID - EAF SECTION OF LINE 5280 N DOWNHOLE GEOCHEMICAL BLOCKS</b>	DESIGNED BY J. HARDISTY
AREA <b>4</b>		DATE 13/3/1985
AMENDMENTS		SCALE 1 : 1000
1		PROJECT NO. TAS/2/4205
2		
3		
4		
5		
6		
7		
8		
9		
10		
11		
12		
13		
14		