


TAS/2/2511

5 cm

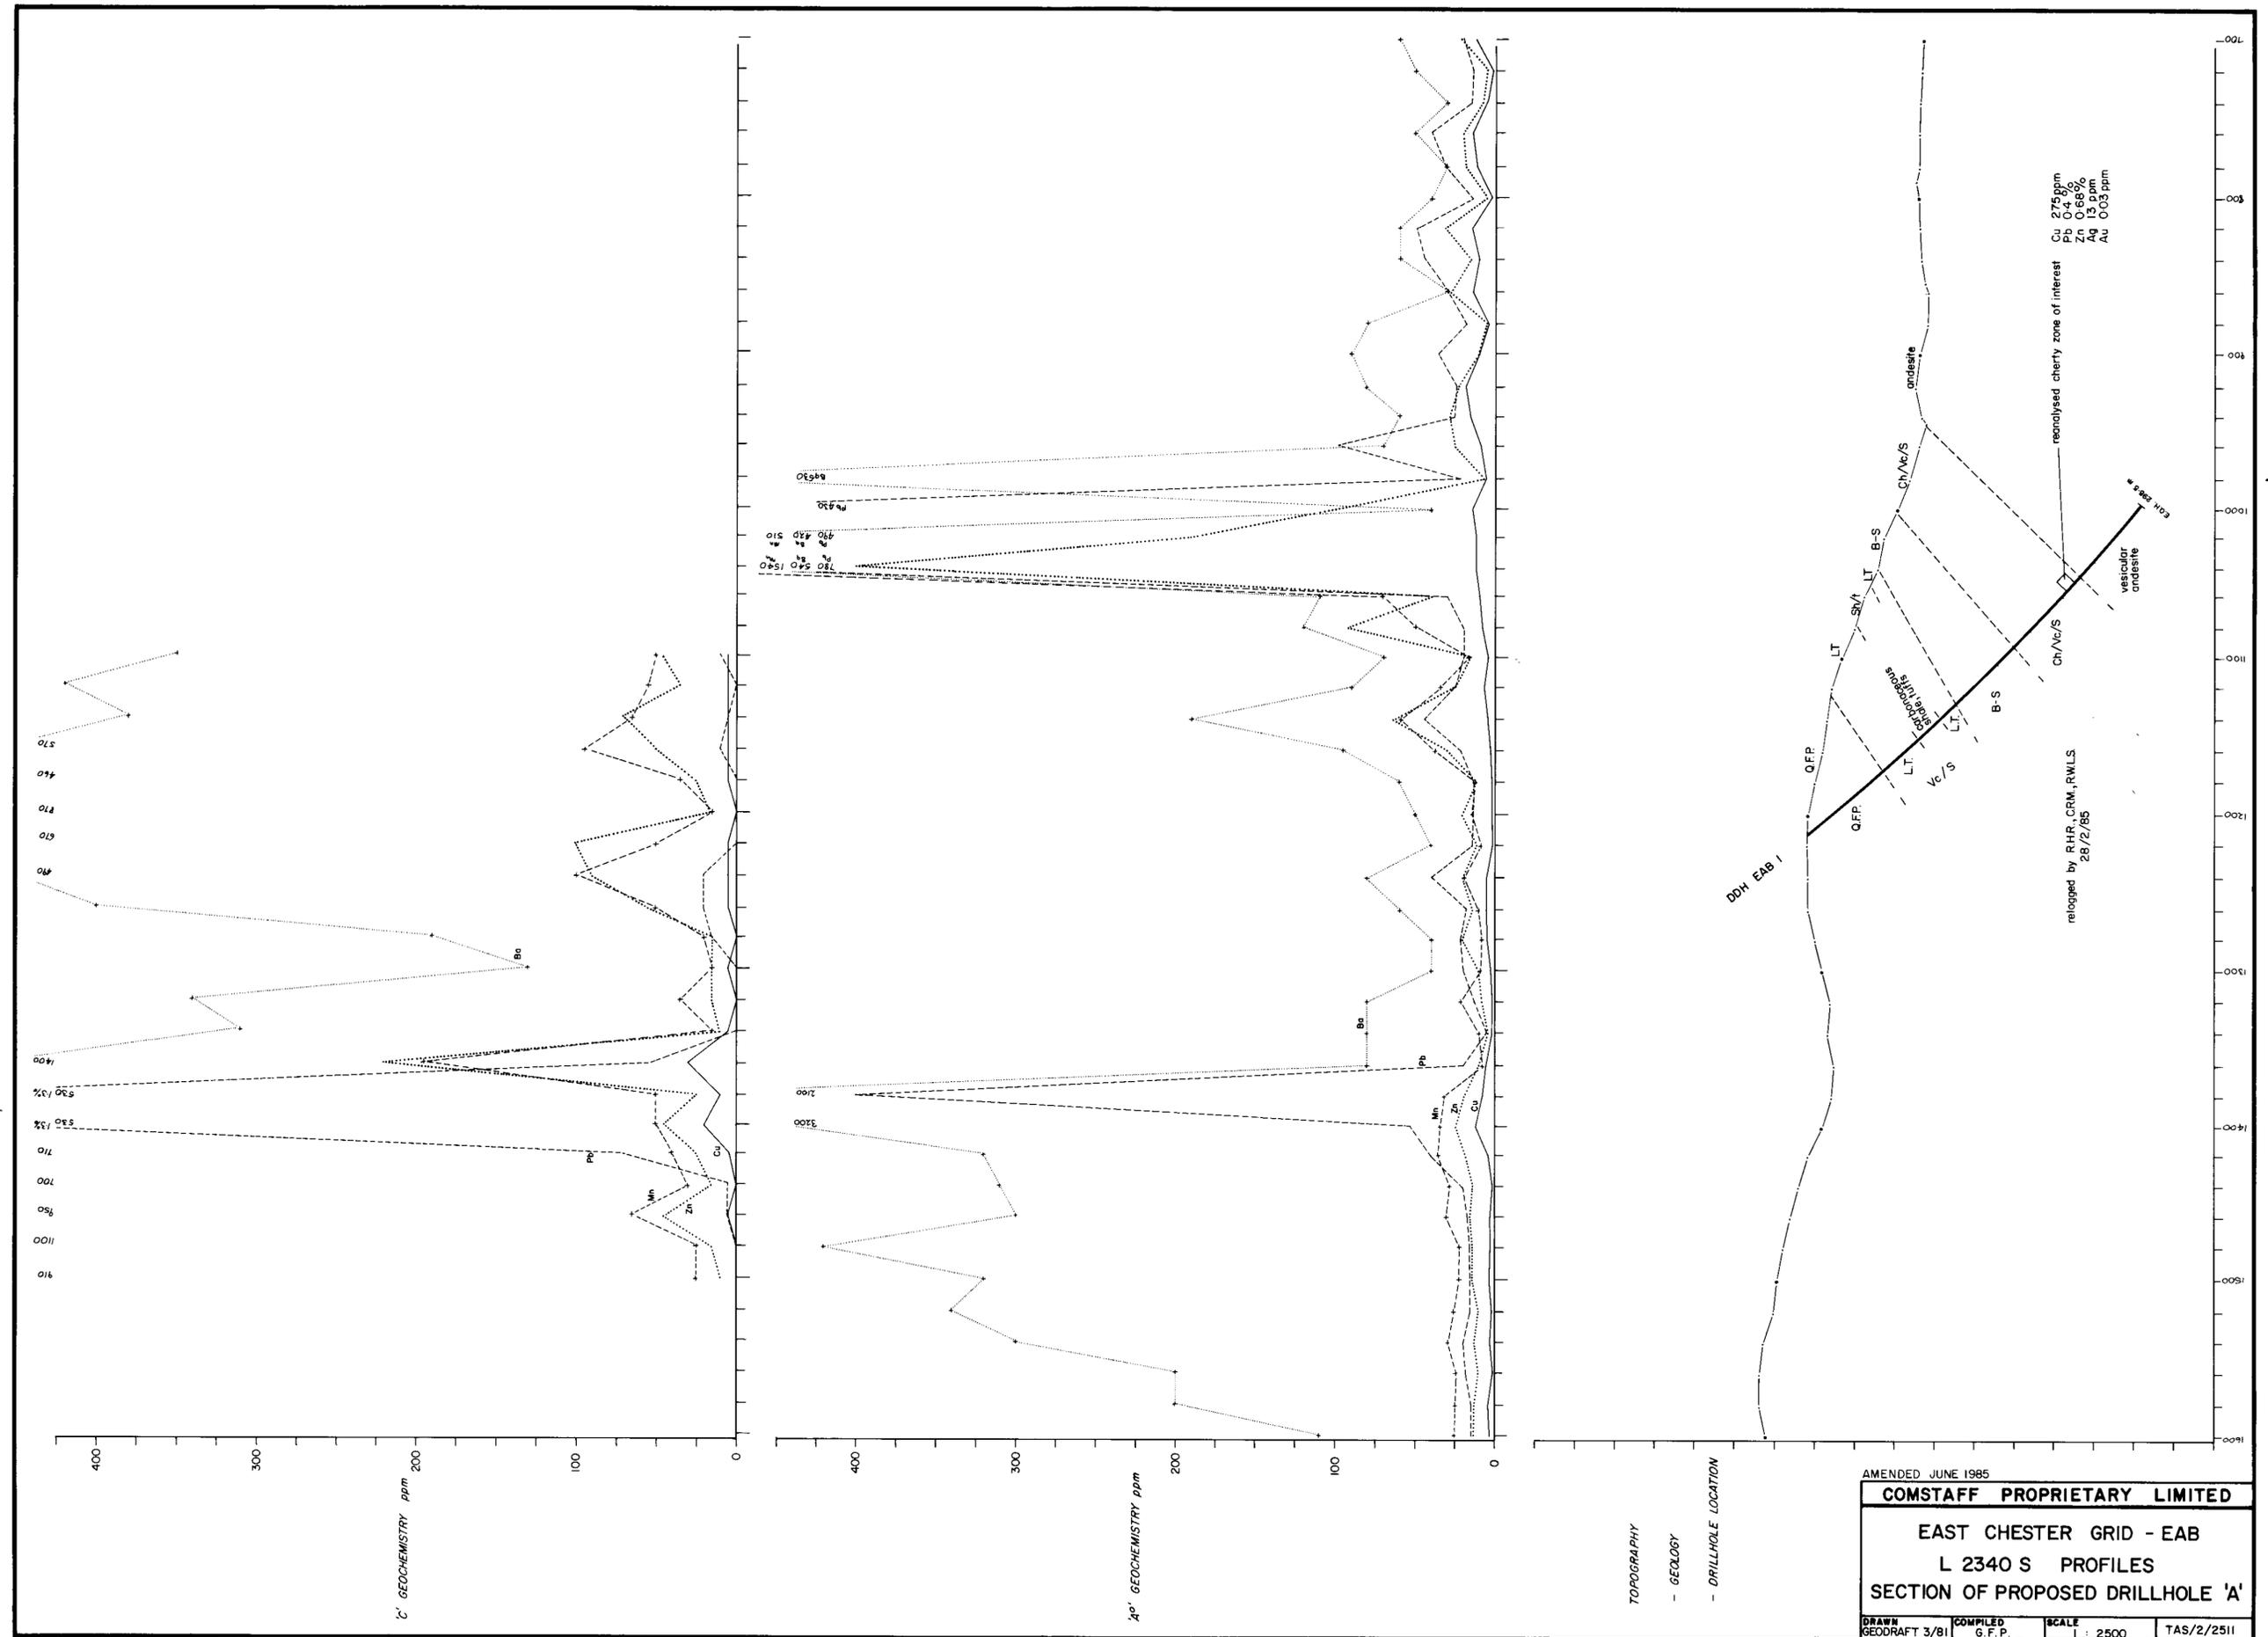

AMENDED JUNE 1985
COMSTAFF PROPRIETARY LIMITED
 EAST CHESTER GRID - EAB
 L 2340 S PROFILES
 SECTION OF PROPOSED DRILLHOLE 'A'
 DRAWN: GEODRAFT 3/81 COMPILED: G.F.P. SCALE: 1:2500 TAS/2/2511