


TAS/2/500B

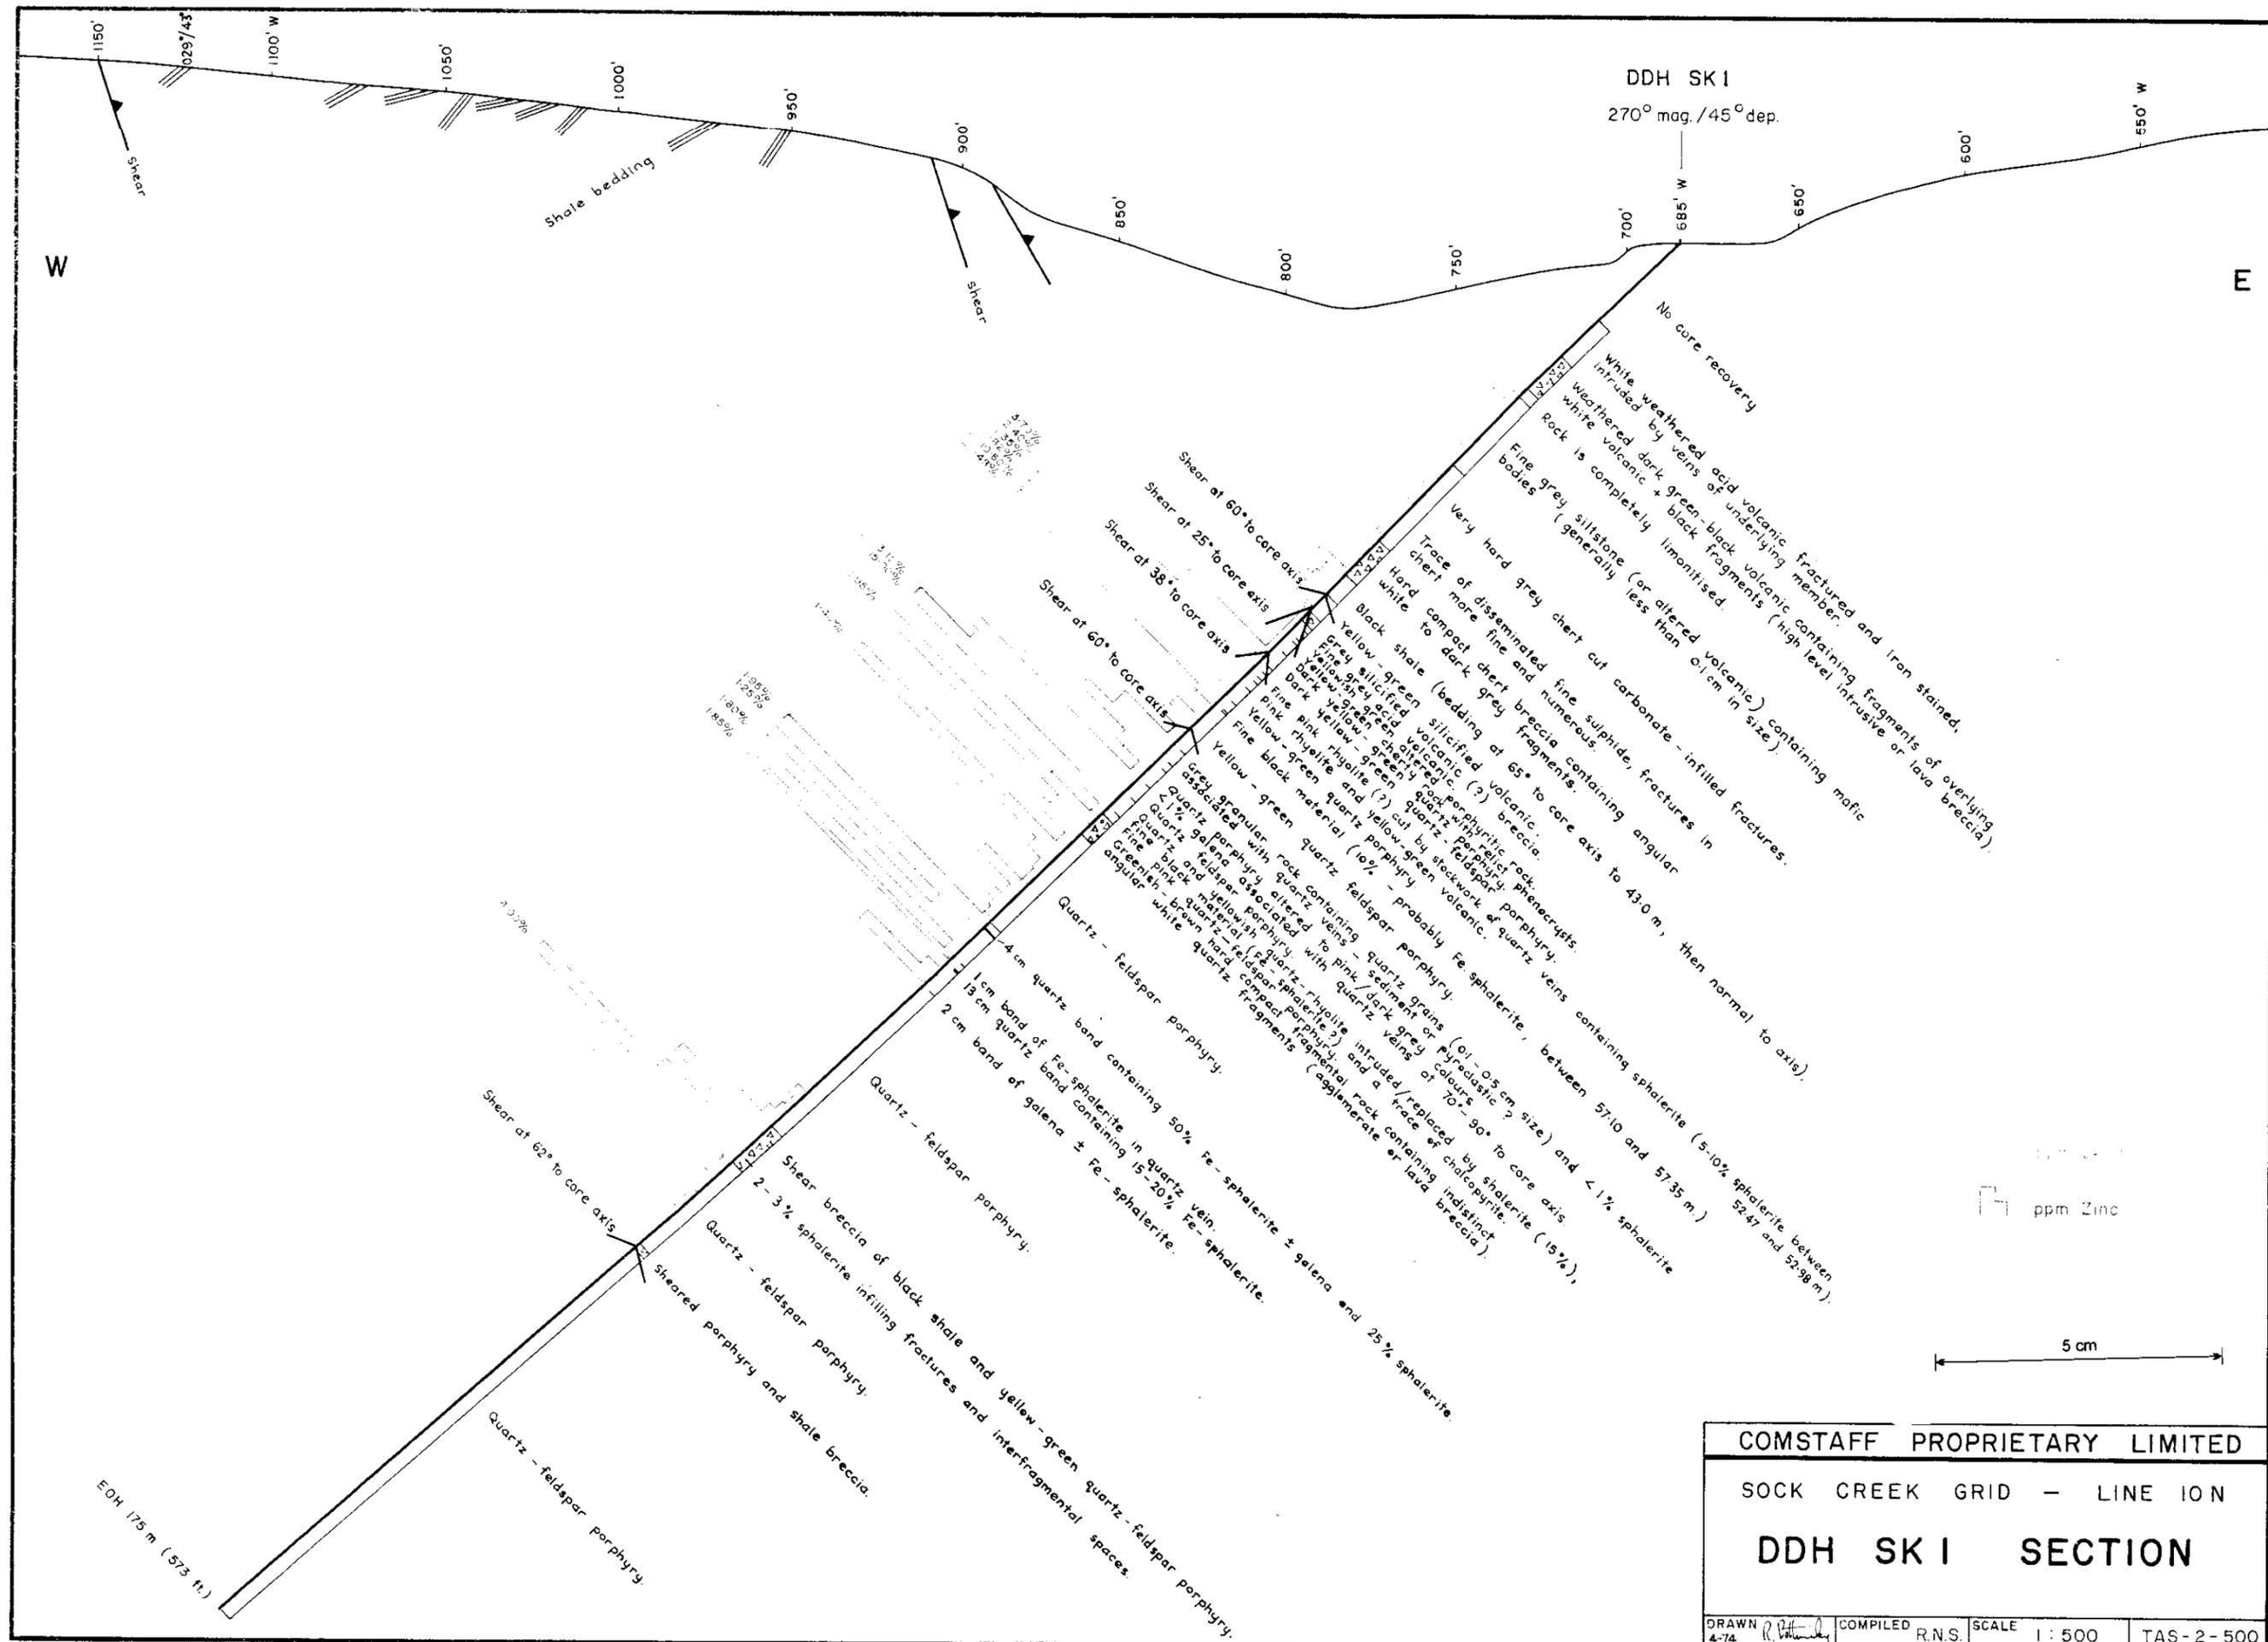

COMSTAFF PROPRIETARY LIMITED
 SOCK CREEK GRID - LINE 10 N
DDH SK 1 SECTION
 DRAWN 4-74 R. [Signature] COMPILED R.N.S. SCALE 1:500 TAS-2-500