


TAS/2/3623

5 cm

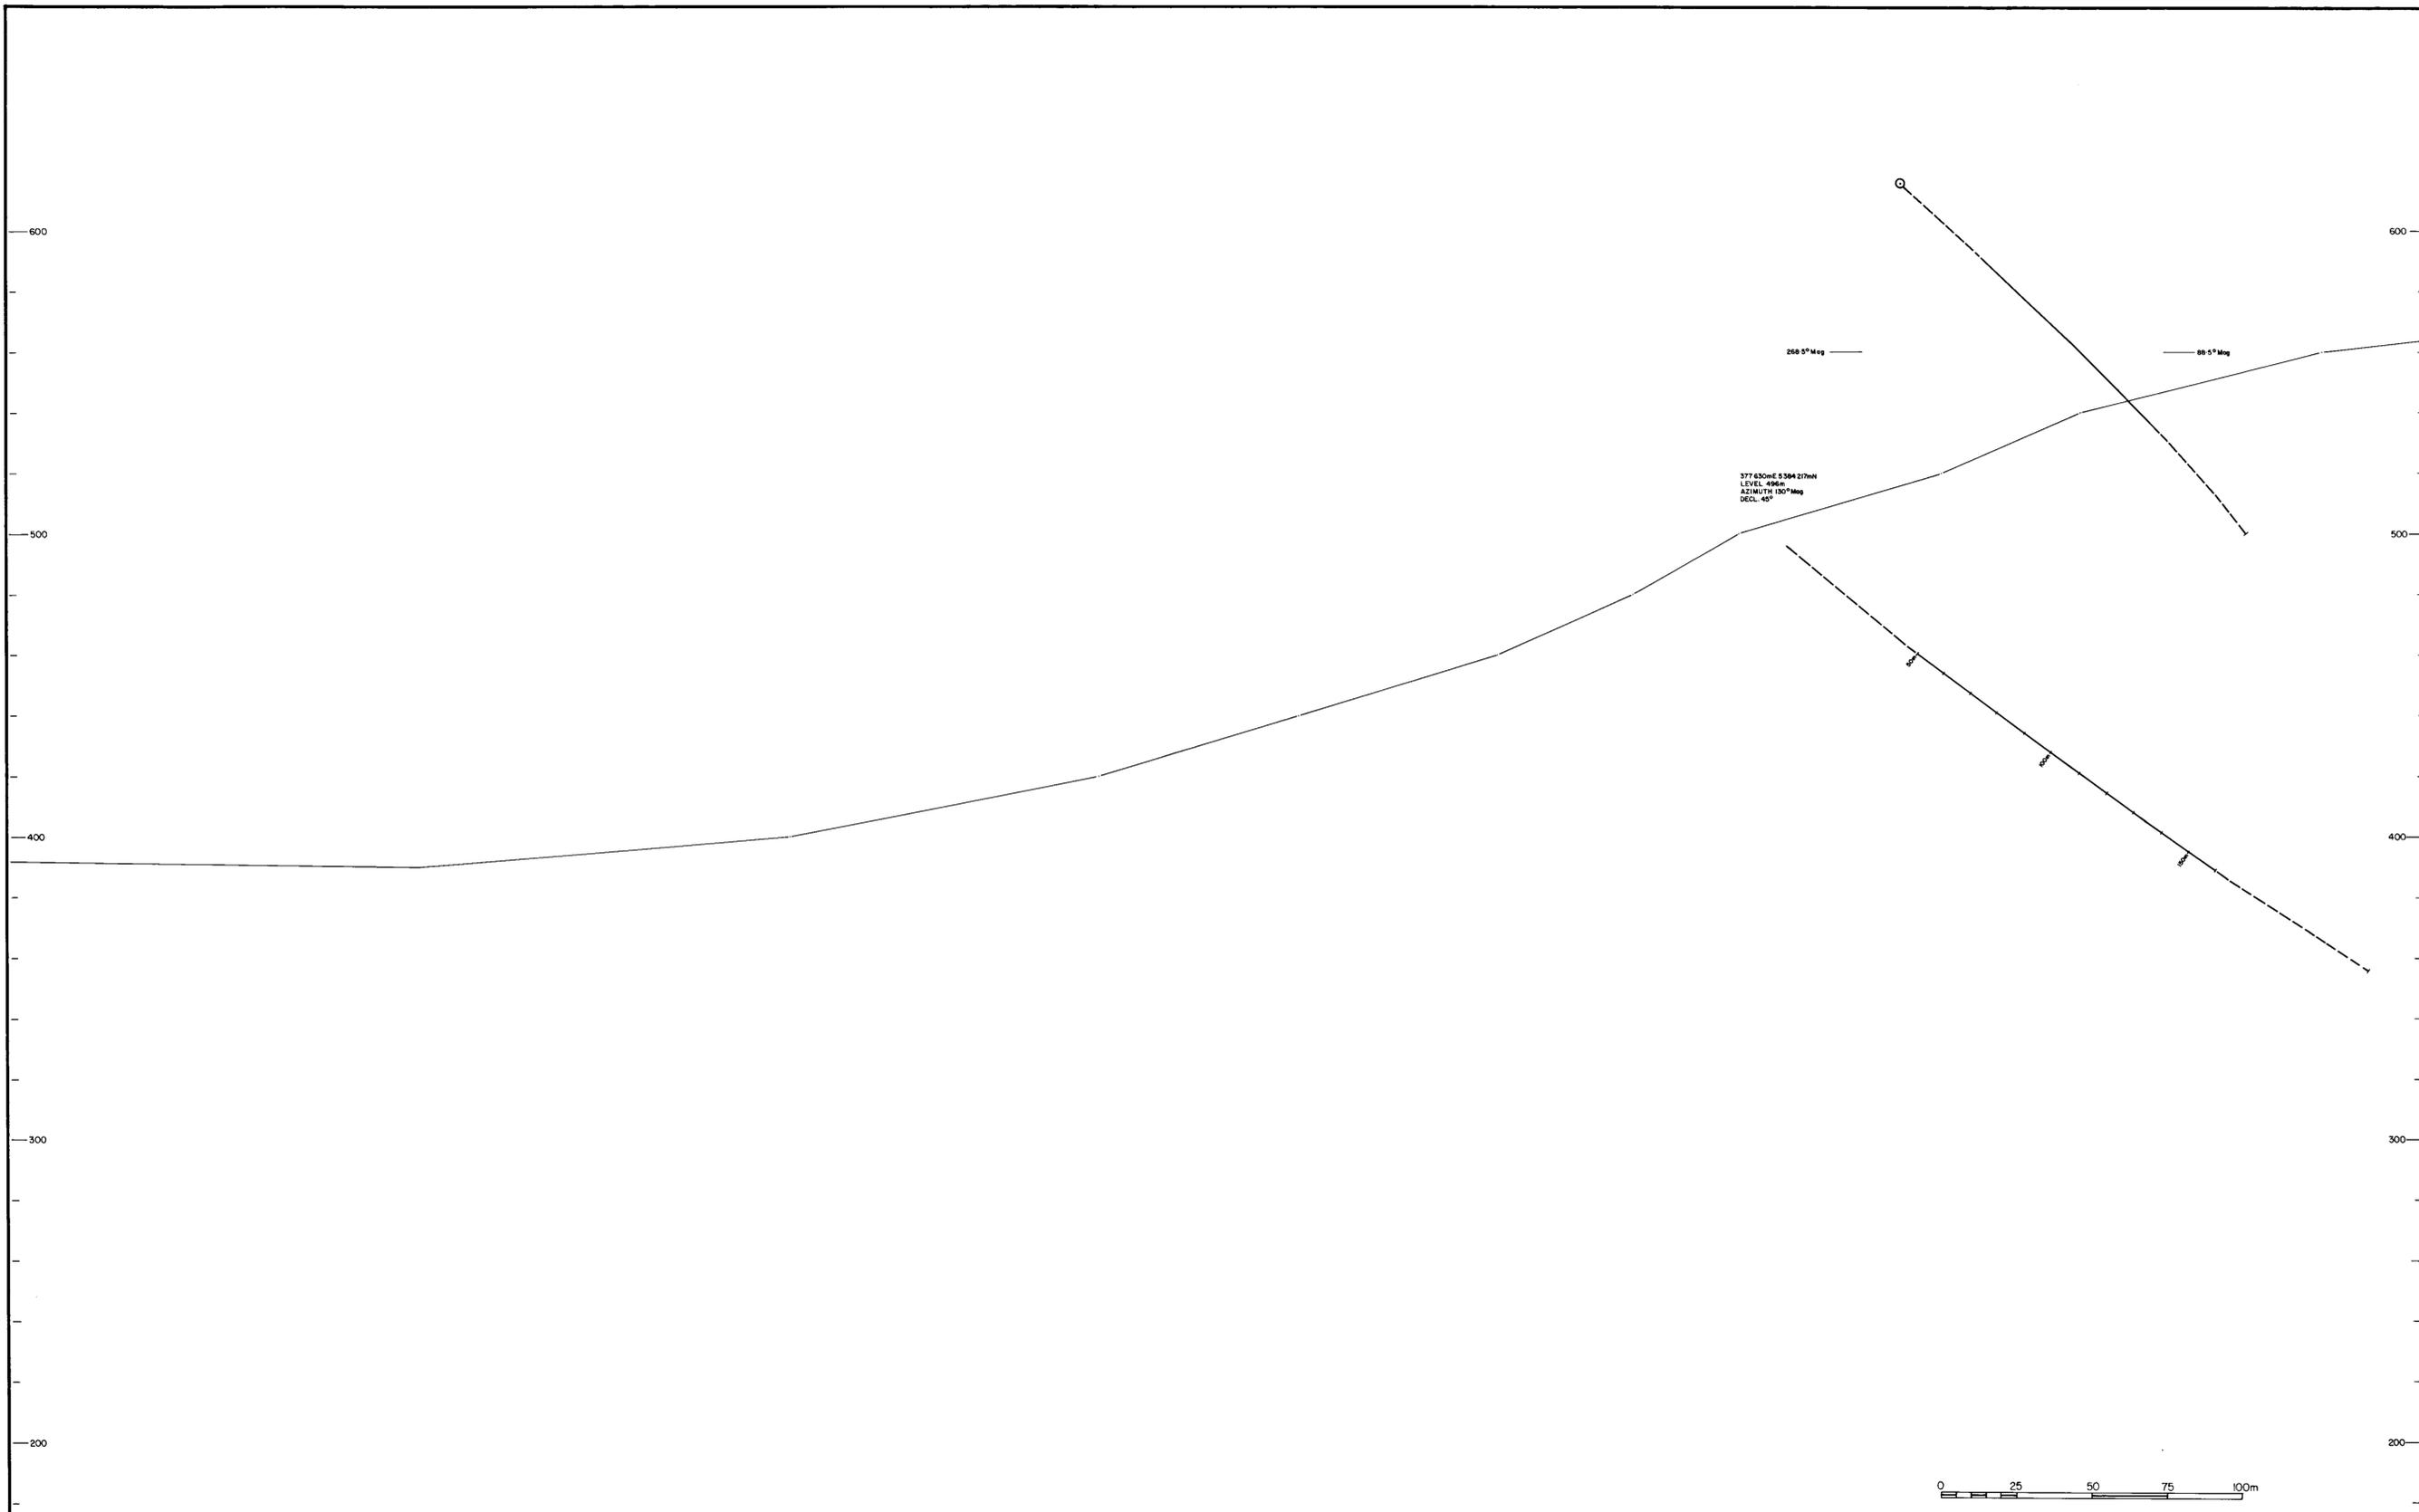

Profile drawn from 20m contours on TAS/2/3615

COMSTAFF PROPRIETARY LIMITED		
LEASE No	5/63	COMPILED RWL Show
AREA	4	DRAWN HR
AMENDMENTS	8	DATE 9/83
1	9	SCALE 1:1000
2	10	REF No
3	11	TAS/2/3623
4	12	
5	13	
6	14	
7		

CHESTER - PINNACLES PROJECT  
EAA GRID - LINE 1735S  
PART DDH EAB 3