


TAS/2/917

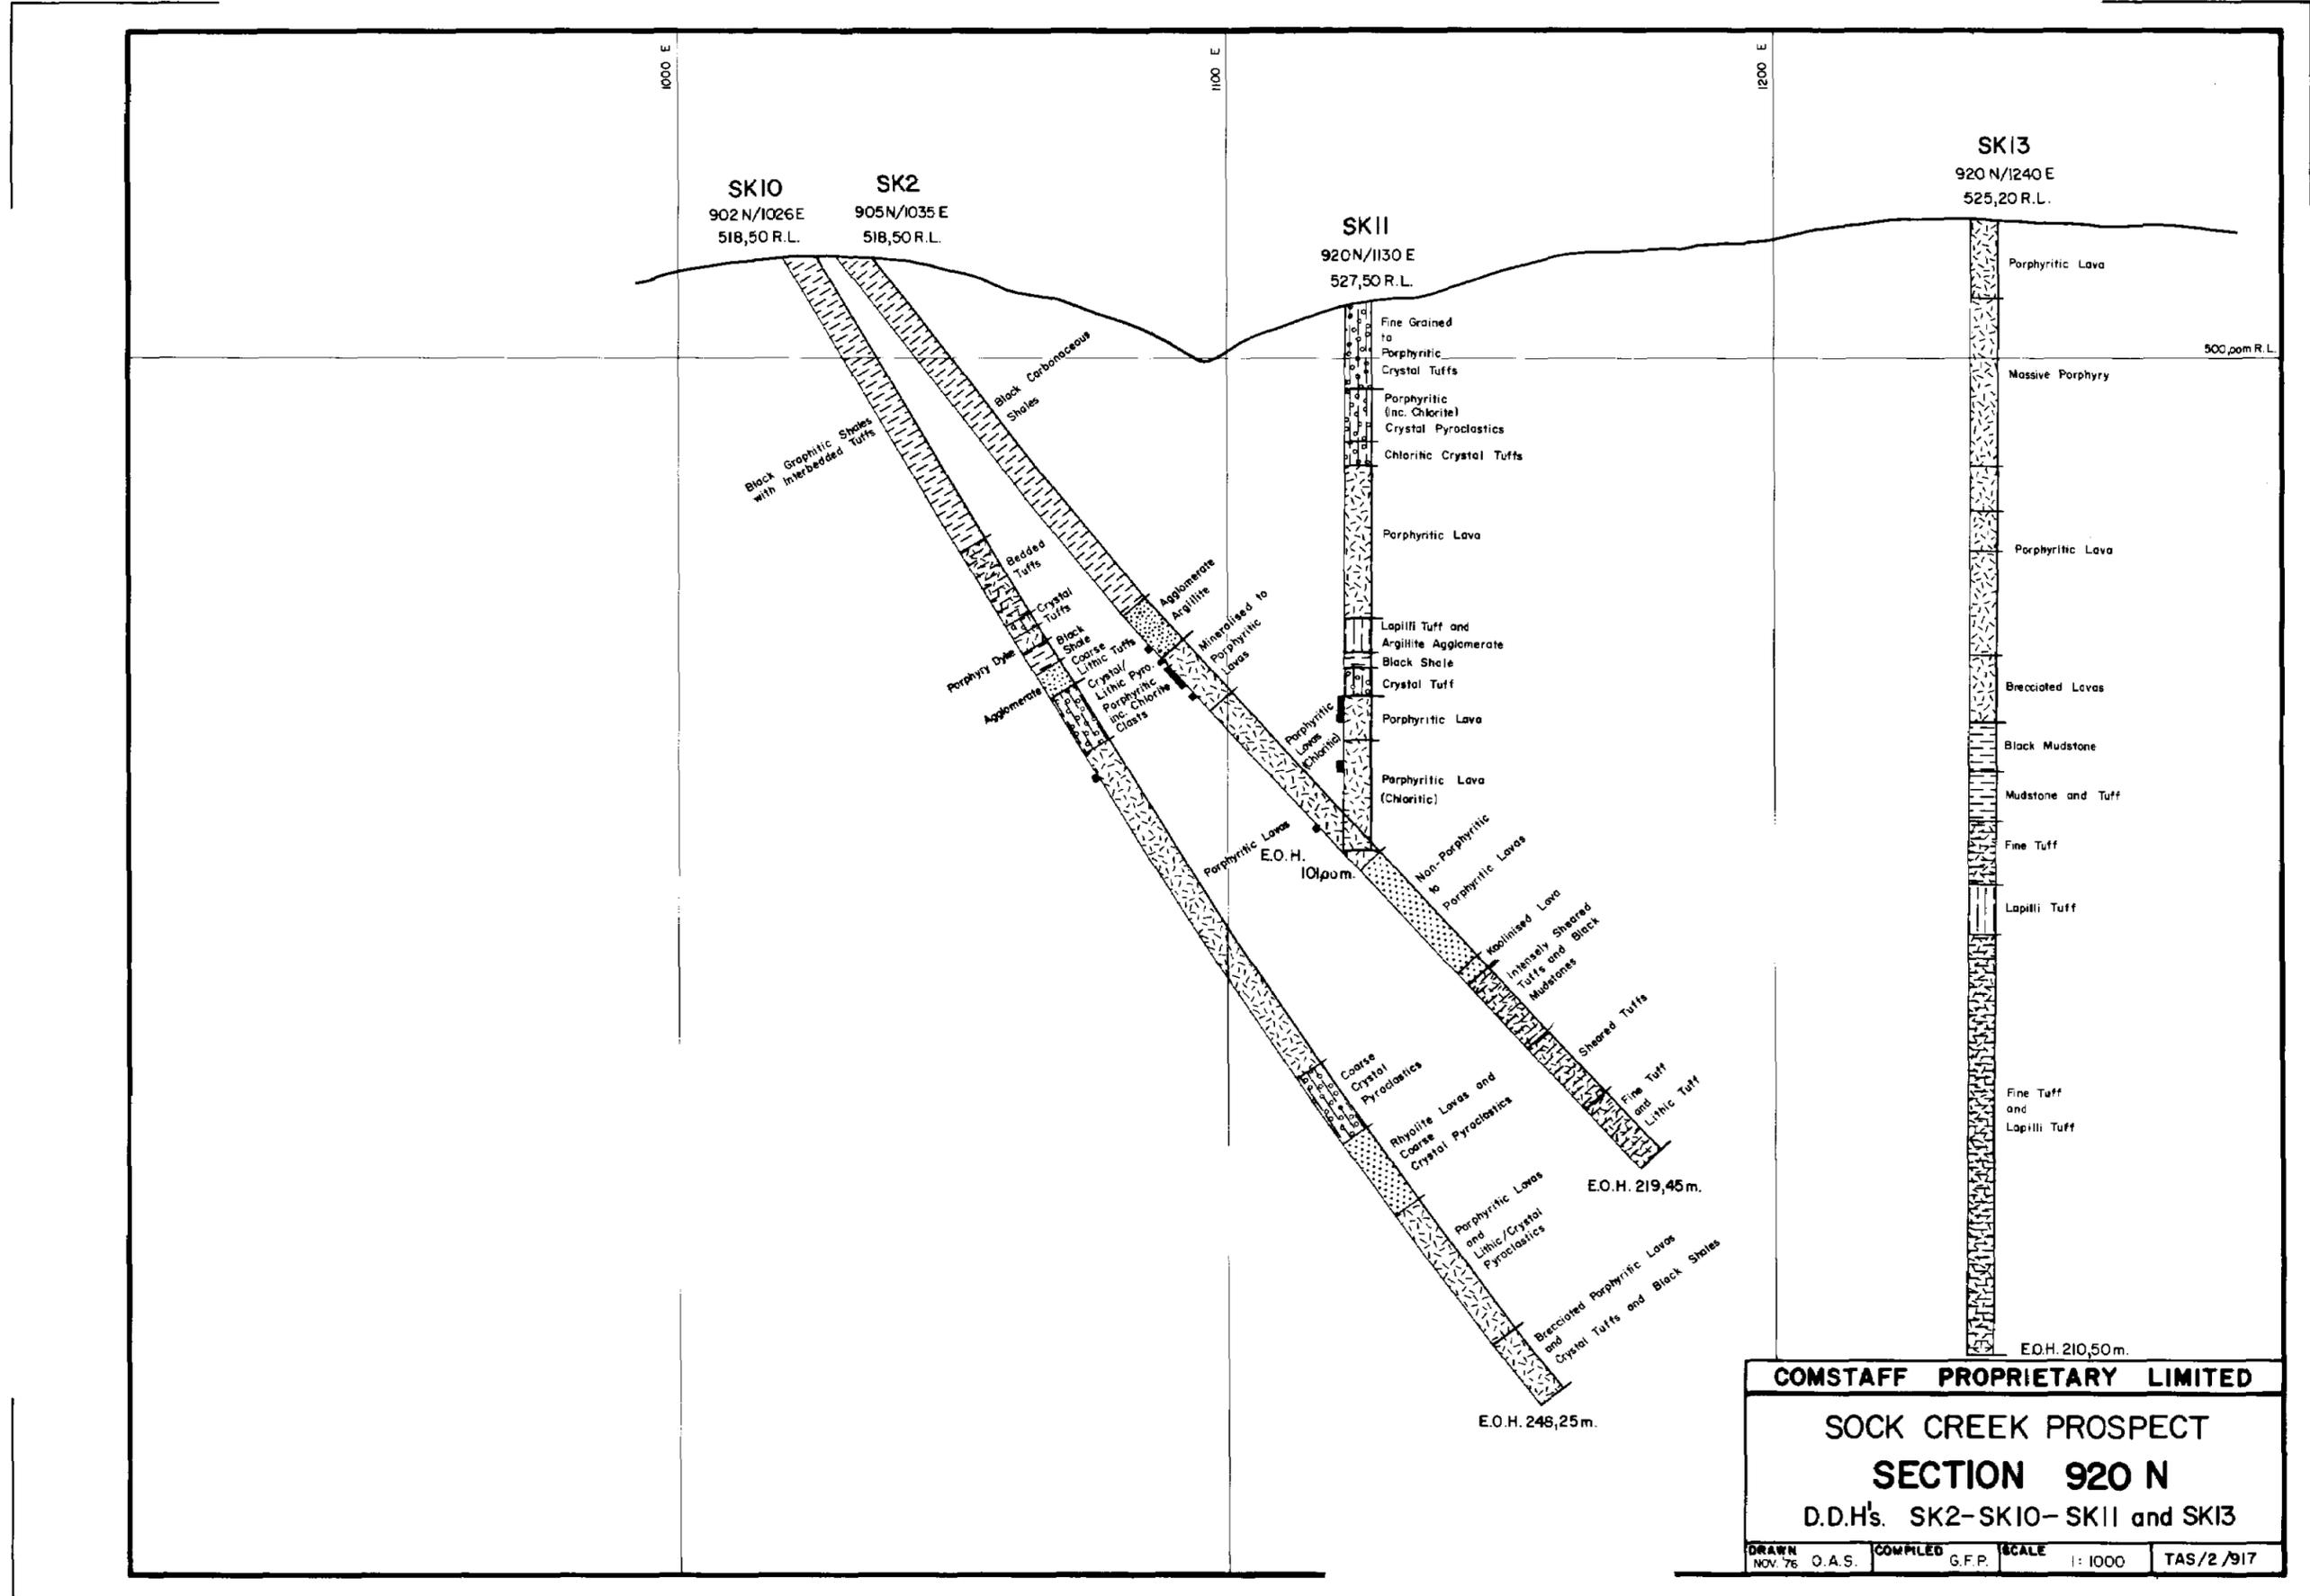

SK10  
902 N/1026 E  
518,50 R.L.

SK2  
905 N/1035 E  
518,50 R.L.

SK11  
920 N/1130 E  
527,50 R.L.

SK13  
920 N/1240 E  
525,20 R.L.

1000 E

1100 E

1200 E

500,00 R.L.

E.O.H. 219,45 m.

E.O.H. 248,25 m.

E.O.H. 210,50 m.

5 cm

**COMSTAFF PROPRIETARY LIMITED**

**SOCK CREEK PROSPECT**

**SECTION 920 N**

D.D.H's. SK2-SK10-SK11 and SK13

DRAWN NOV. 76 O.A.S. COMPILED G.F.P. SCALE 1:1000 TAS/2/917