


TAS/2/3626

5 cm

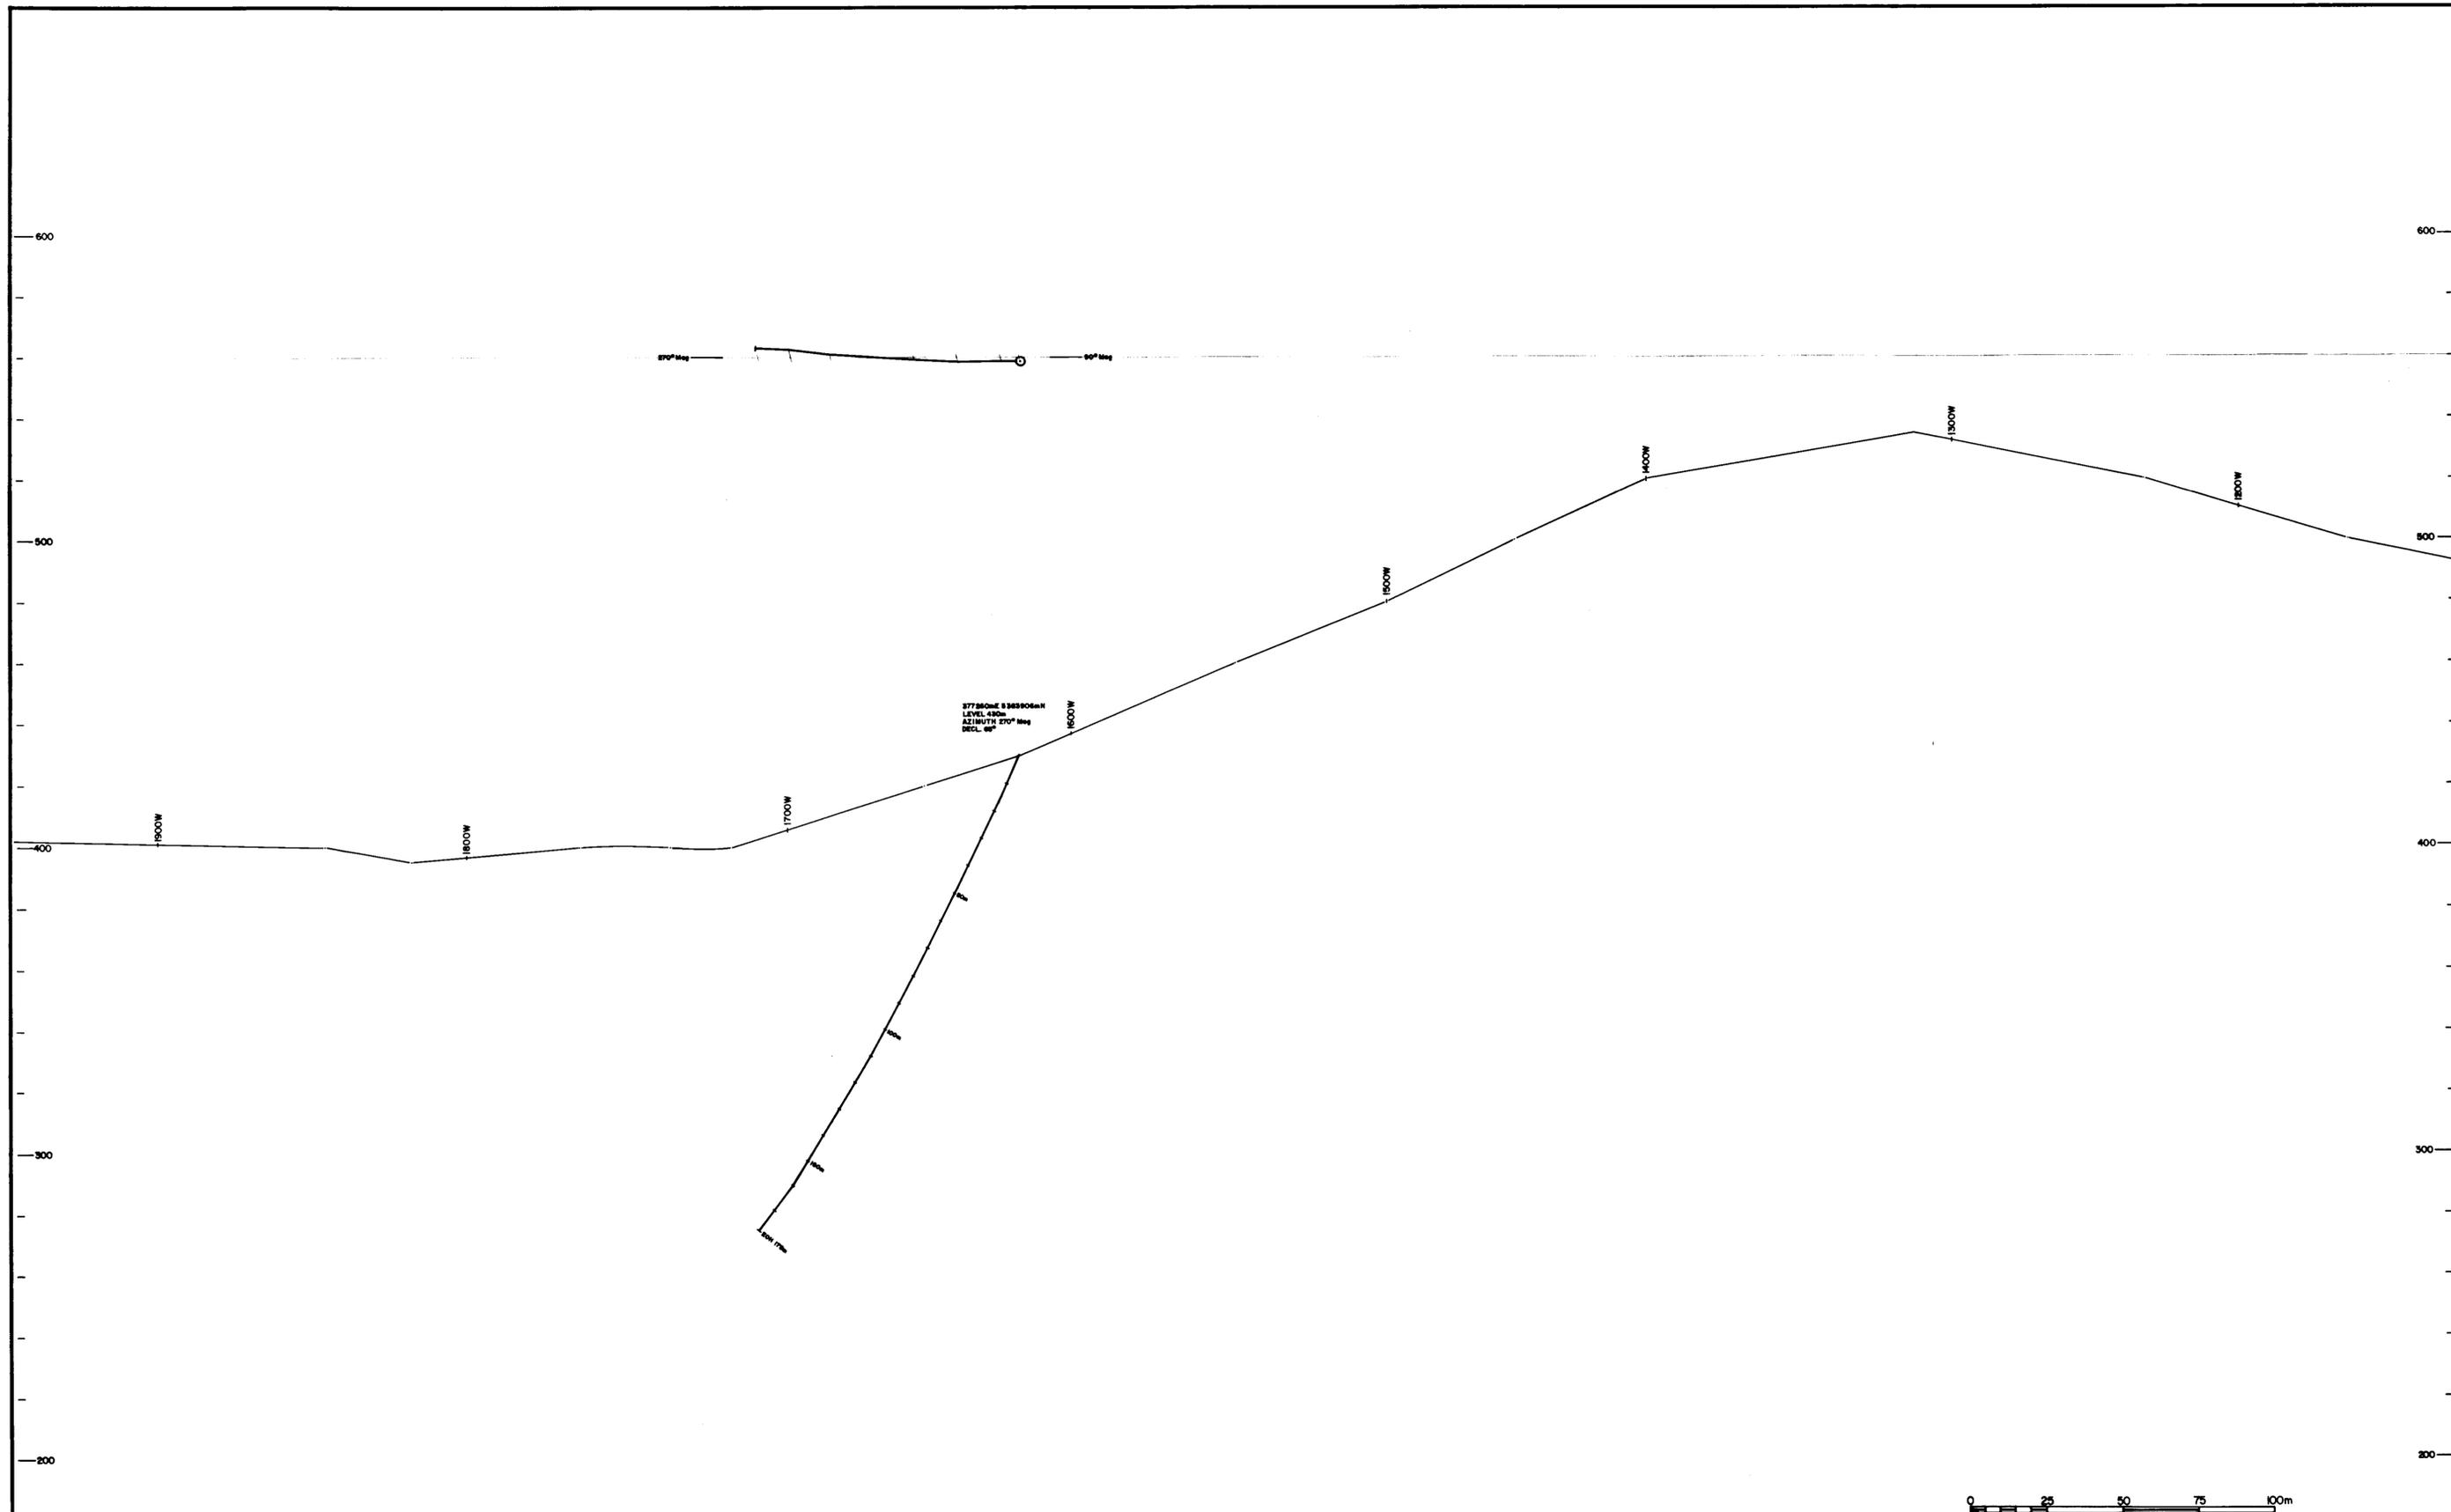

0 25 50 75 100m

Profile drawn from 20m contours on TAS/2/365

COMSTAFF PROPRIETARY LIMITED		DATE	COMPLETED
LEASE NO	5/83		R W L Shew
AREA	4		HR
CHESTER - PINNACLES PROJECT		DATE	9/83
EAA GRID - LINE 2100S		SCALE	1:1000
DDH PIN 1		REF NO	TAS/2/3626
1	8		
2	9		
3	10		
4	11		
5	12		
6	13		
7	14		