


TAS/2/4103

5 cm

SECTION / PLAN ORIENTATION - 270° MN

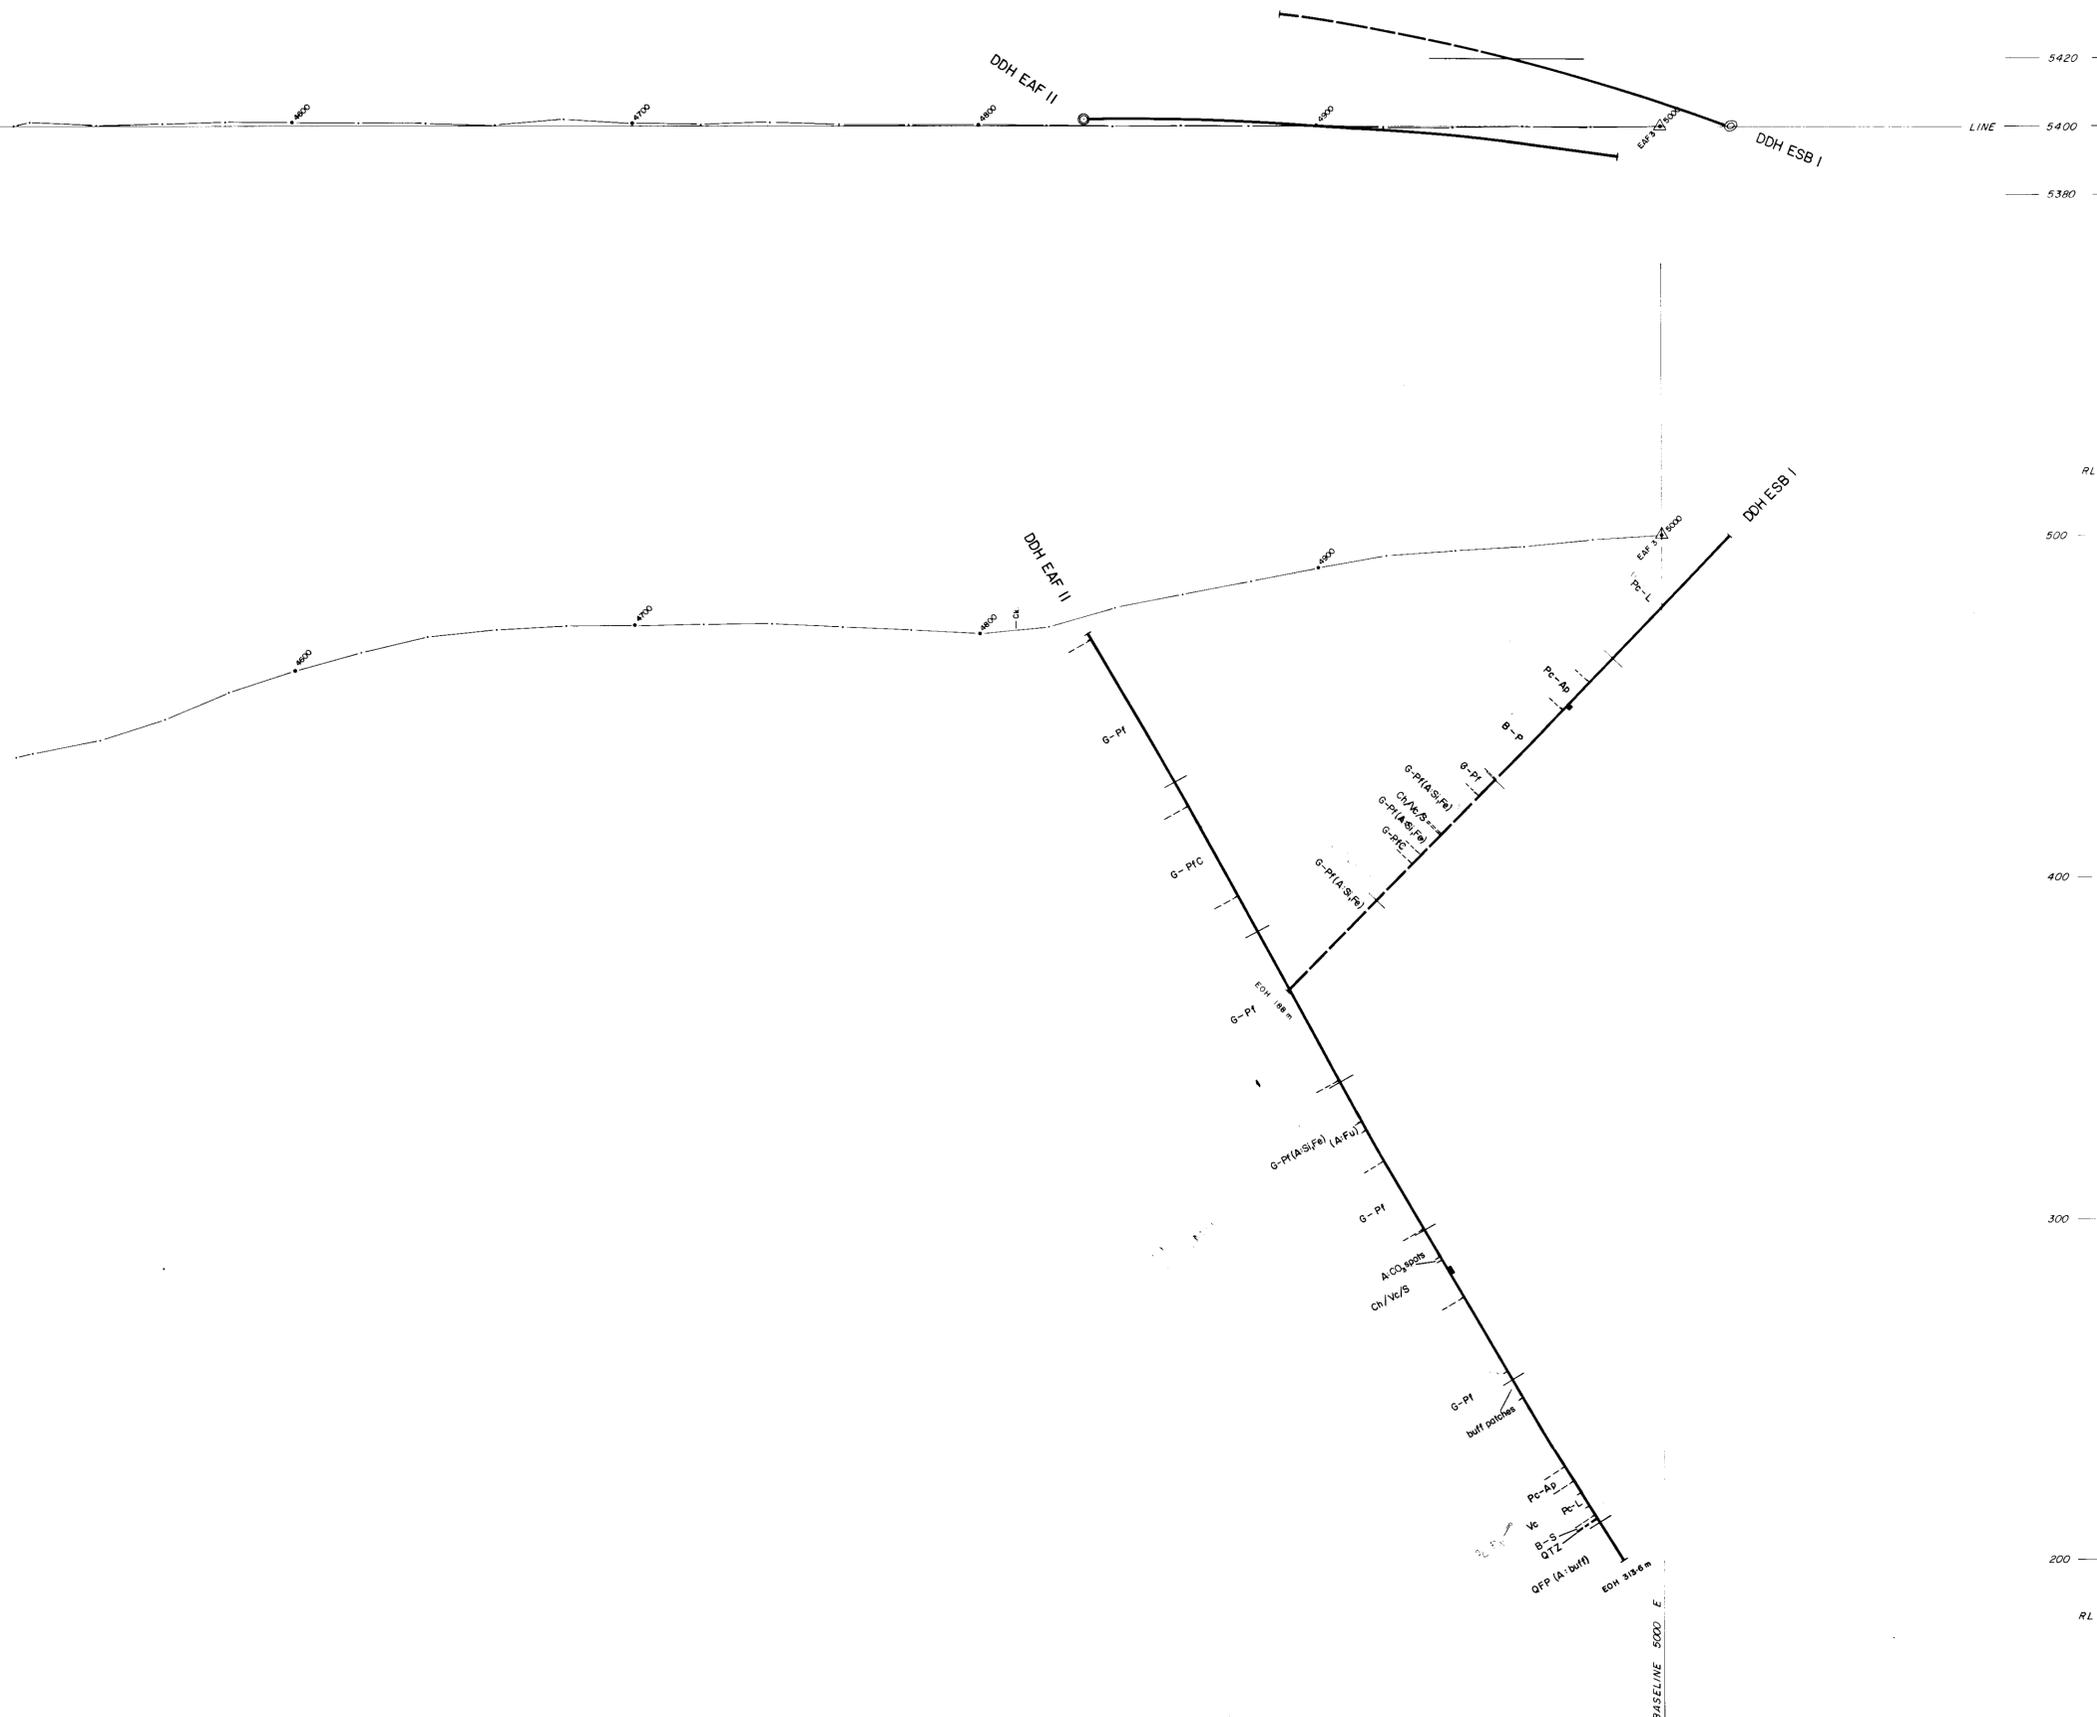

COMSTAFF PROPRIETARY LIMITED		PINNACLES GRID - EAF		SECTION OF LINE 5400 N	
PROJECT NO.	EL 5/63	DATE	13/9/84	DRAWN BY	J. HARDISTY
AREA	4	SCALE	1:1000	DATE	13/9/84
REVISED		DATE		SCALE	1:1000
1	15/11/84	8		PROJECT	TAS/2/4103
2	30/11/84	9			
3		0			
4		1			
5		2			
6		3			
7		4			