


TAS/2/3619

5 cm

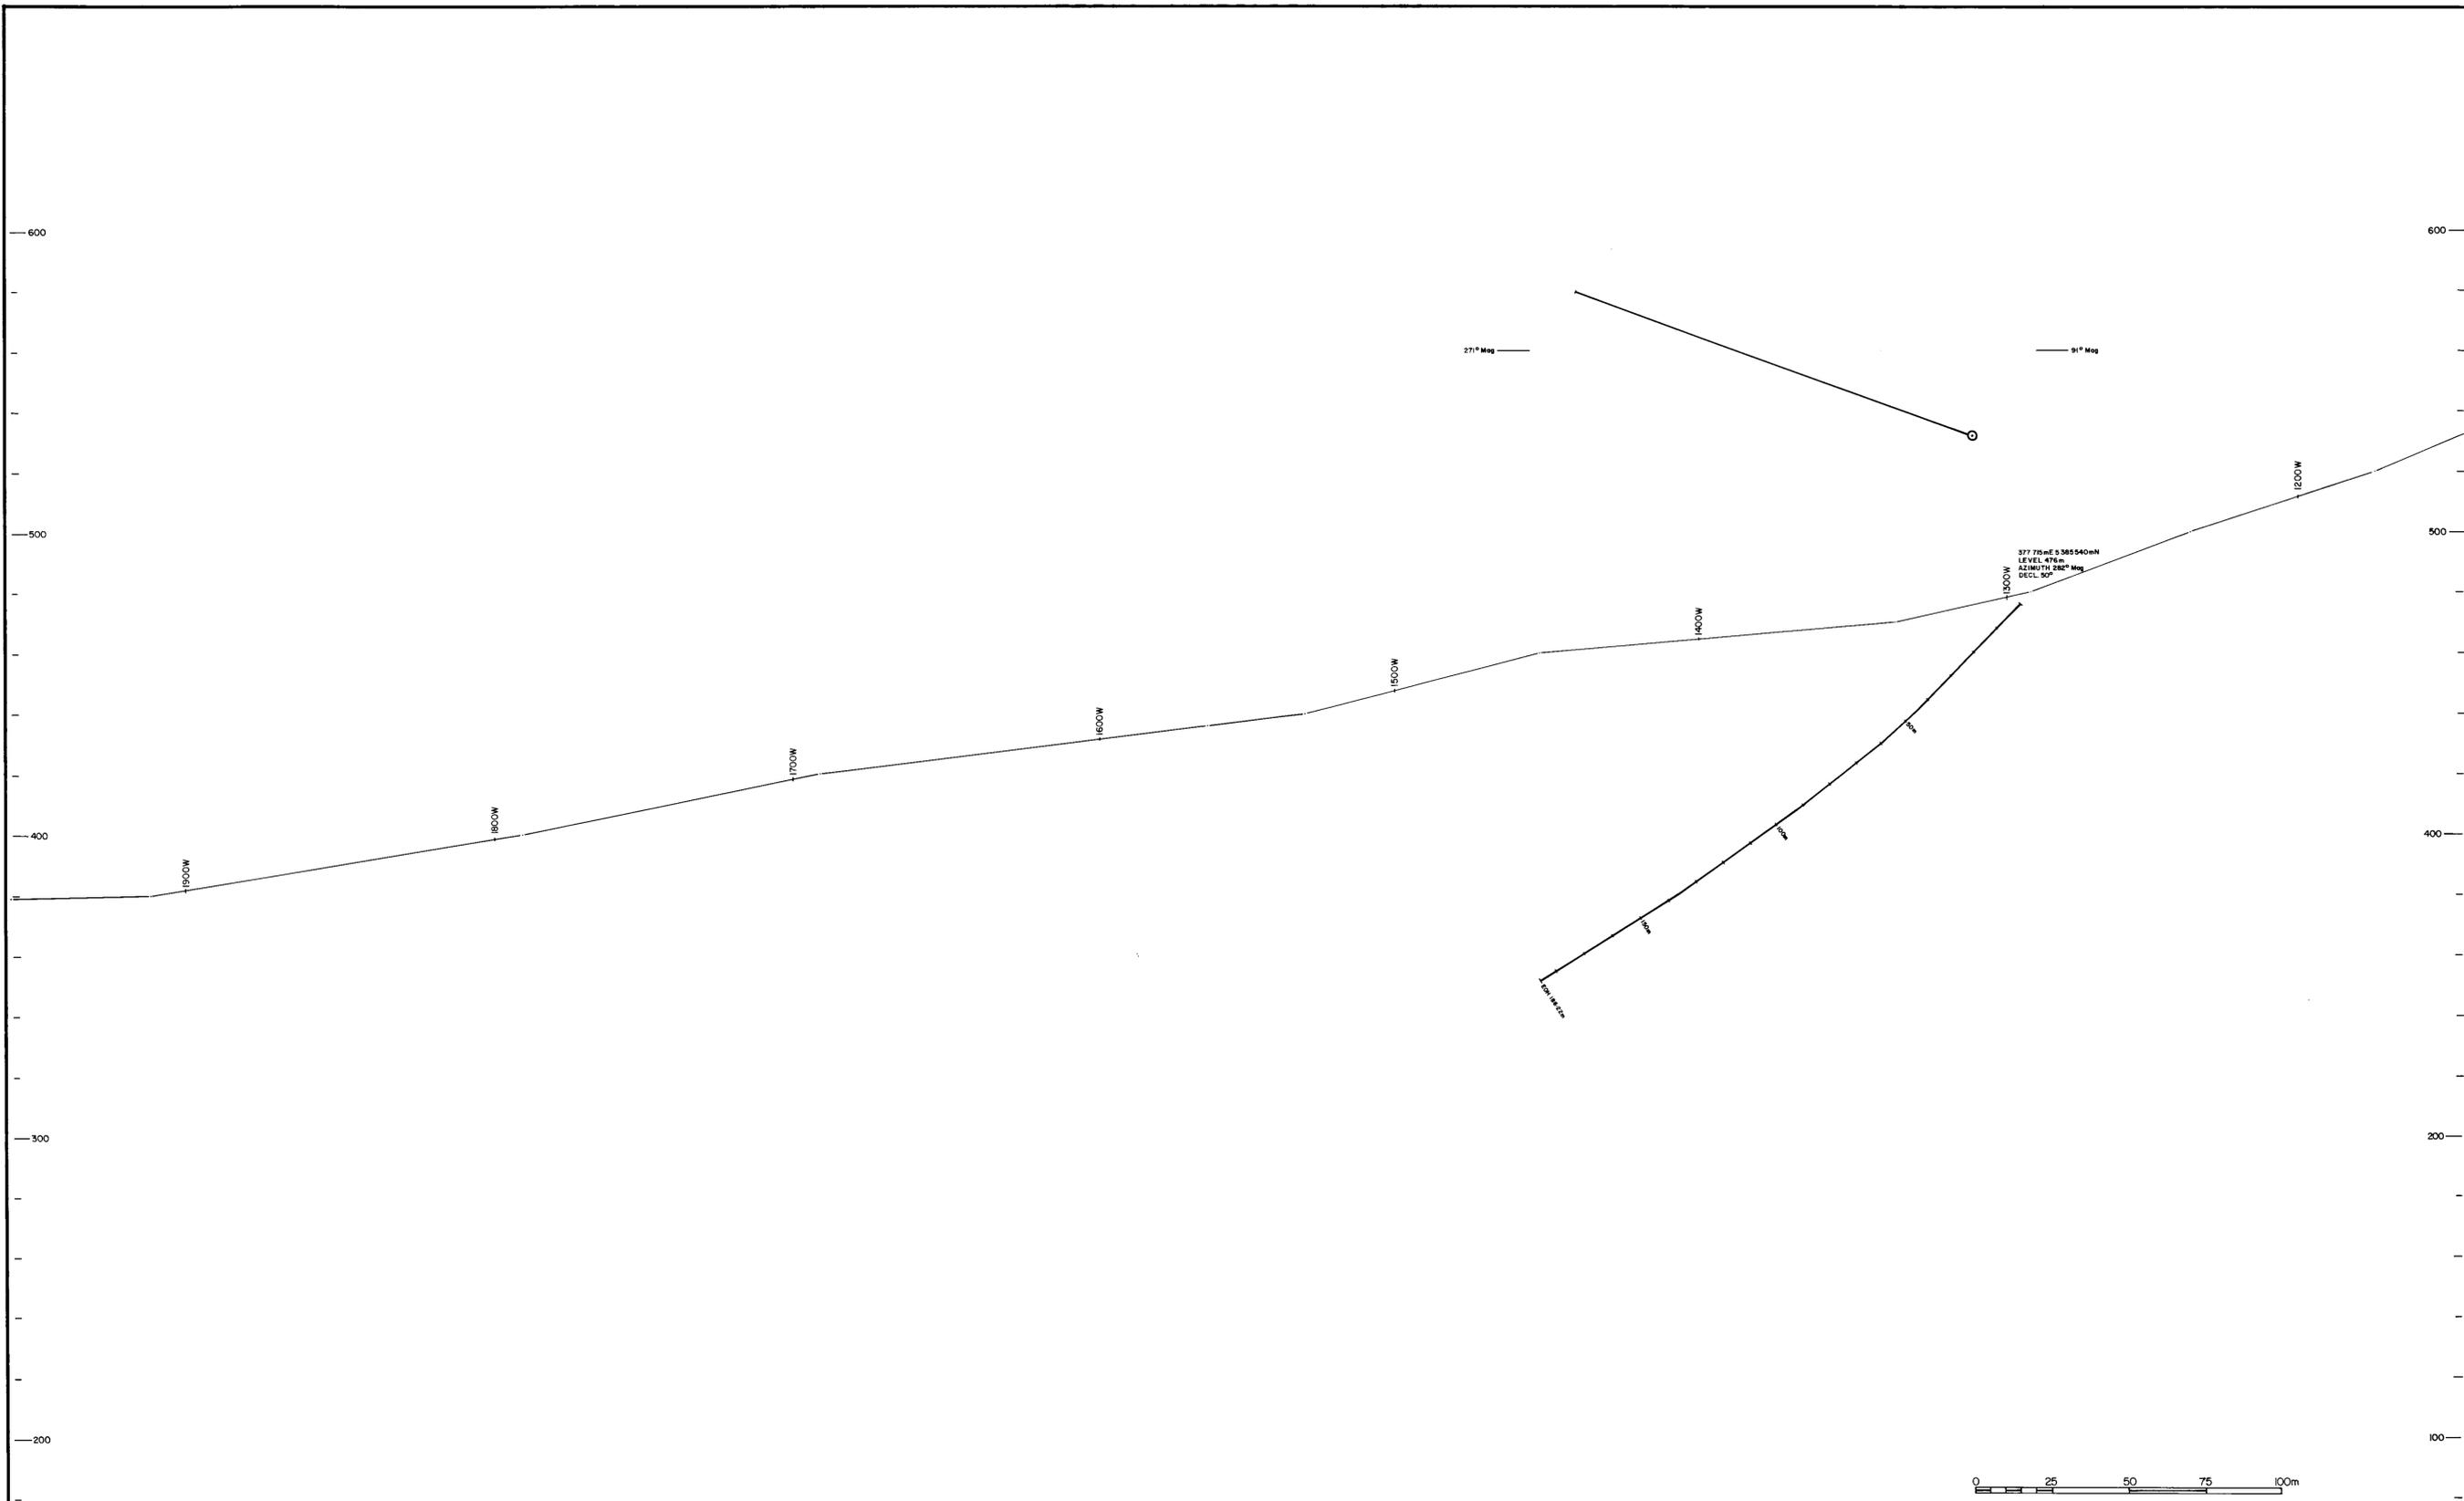

Profile drawn from 20m contours on TAS/2/3615

<b>COMSTAFF PROPRIETARY LIMITED</b>		COMPLETED	RWL Show
LEASE No	5/63	CHESTER - PINNACLES PROJECT EAA GRID - LINE 1300S DDH PP 31	
AREA	4		
AMENDMENTS		DRAWN	HR
1	8	DATE	9/83
2	9	SCALE	1:1000
3	10	REF No	TAS/2/3619
4	11		
5	12		
6	13		
7	14		