


TAS/2/920

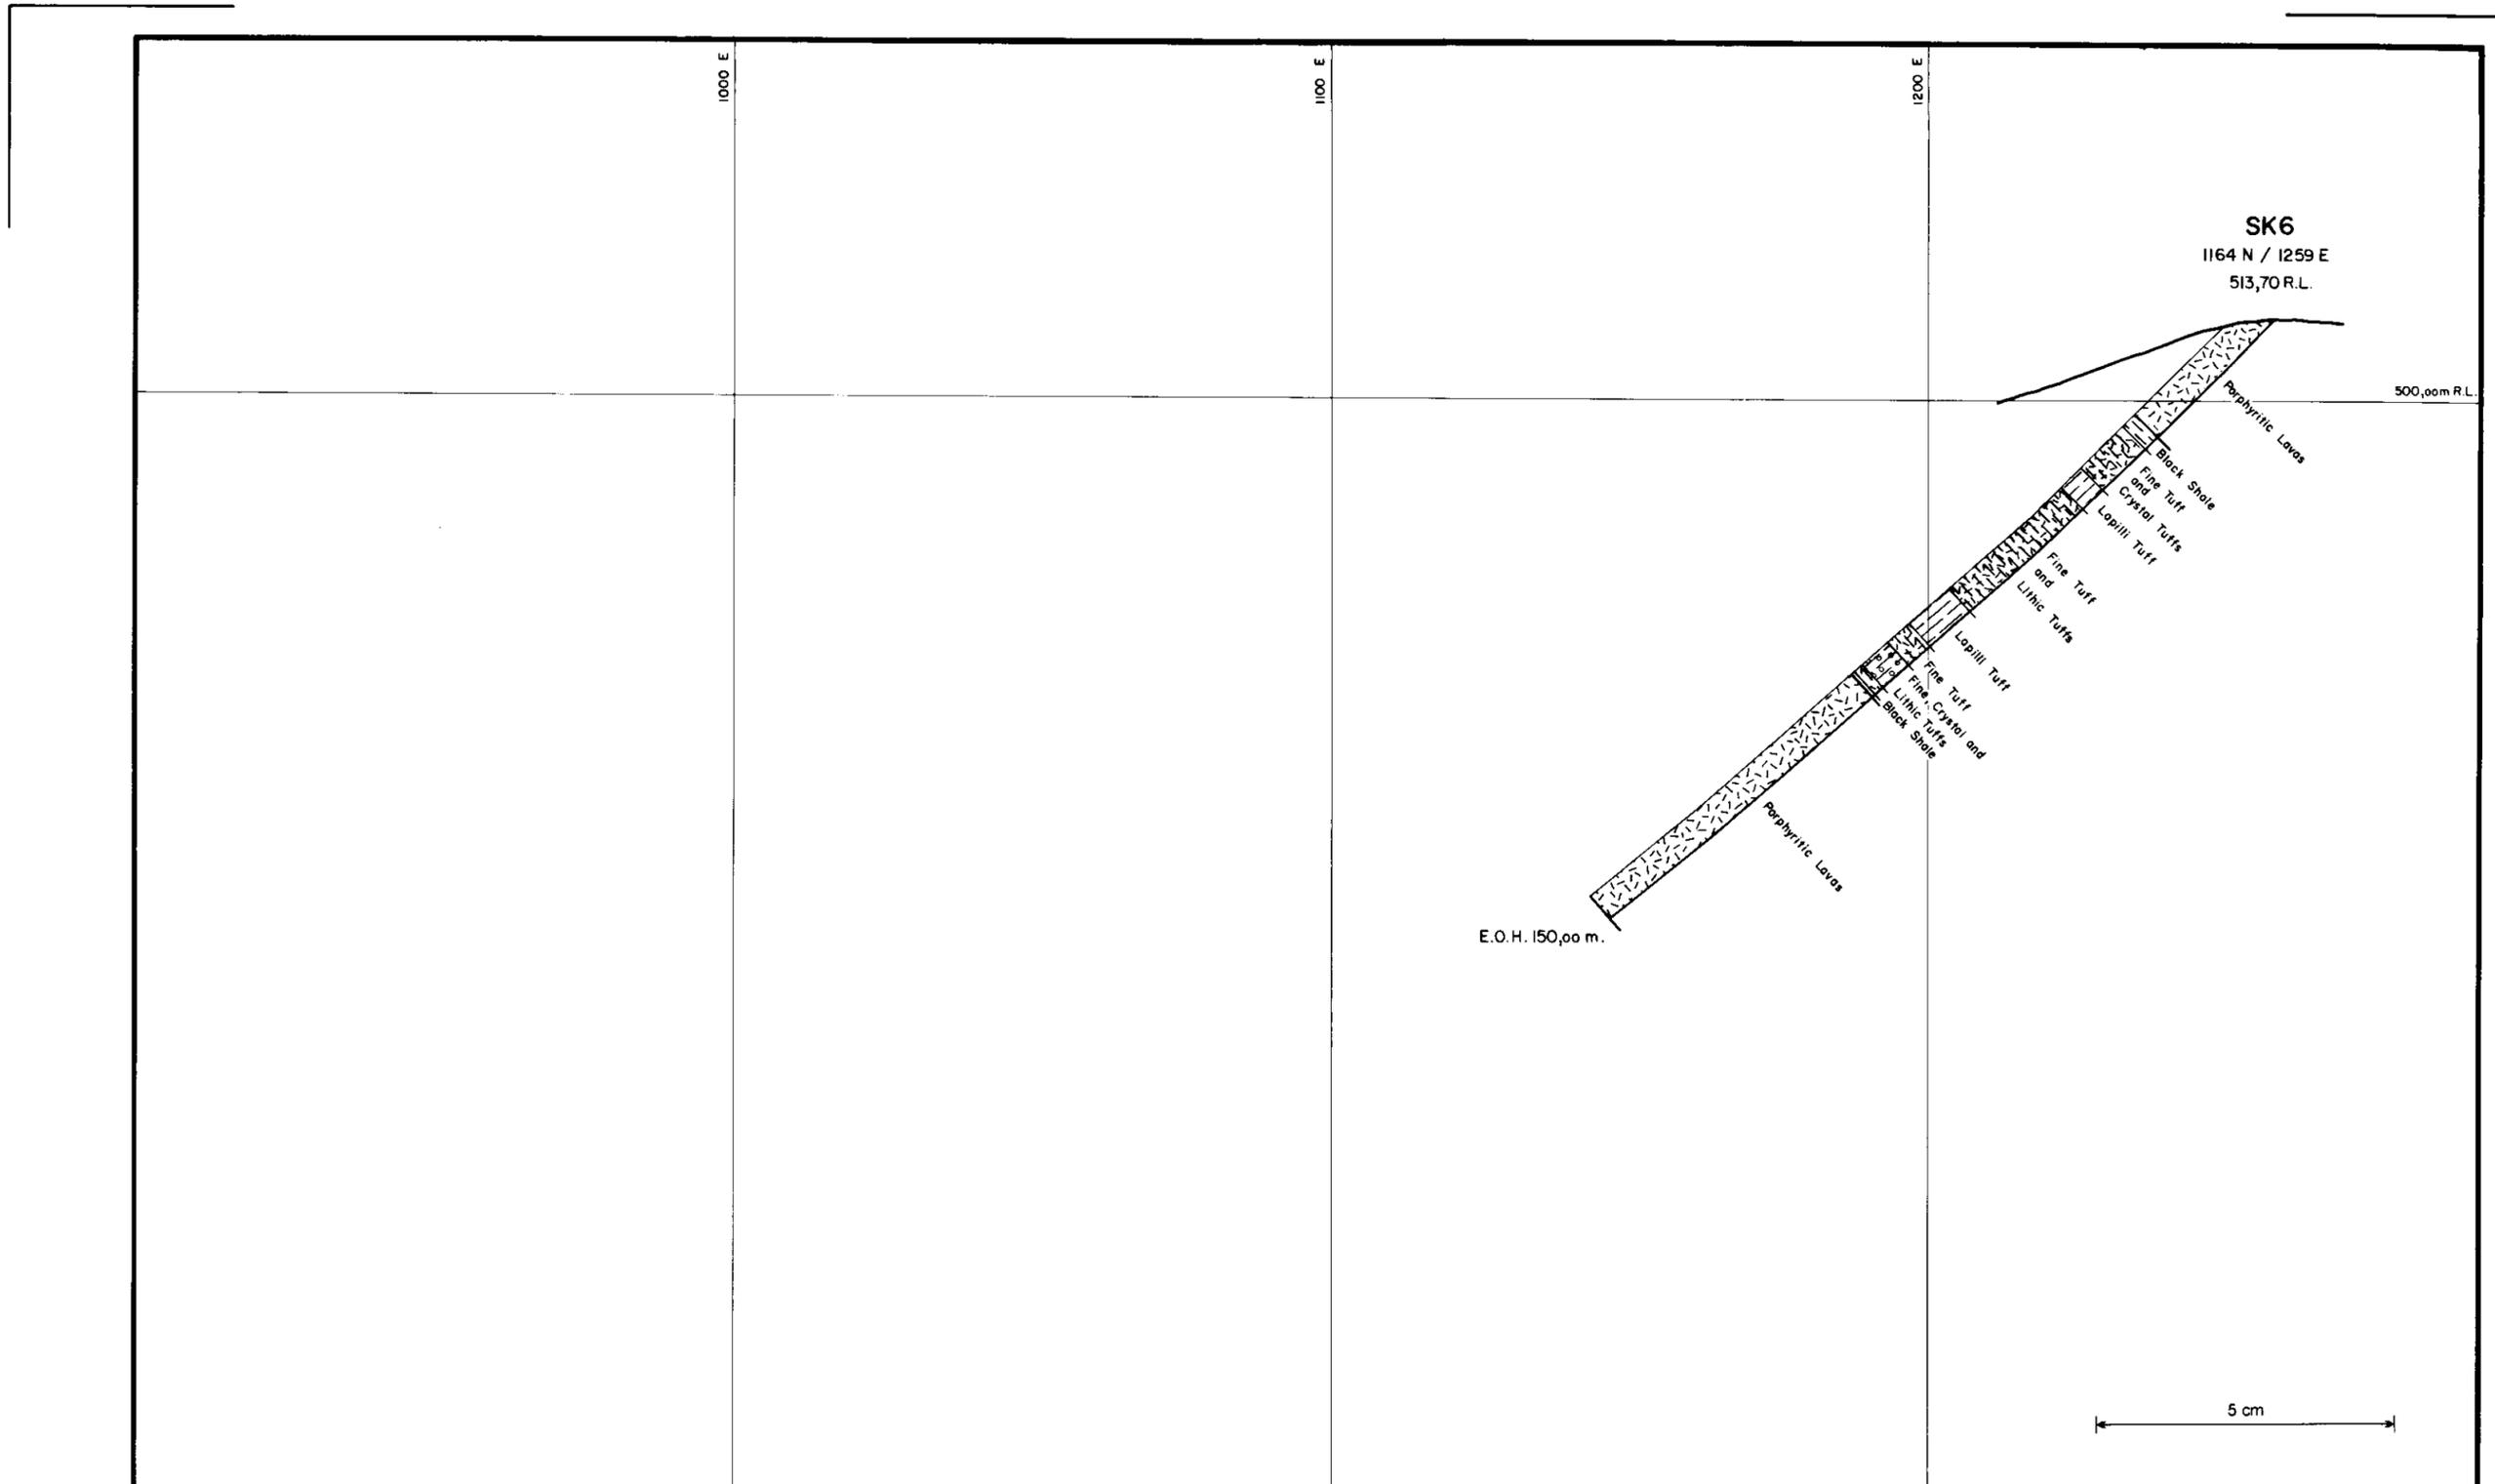

COMSTAFF PROPRIETARY LIMITED

SOCK CREEK PROSPECT

SECTION 1160 N

D.D.H. SK6

DRAWN NOV '76 O. A.S.	COMPILED G.F.P.	SCALE 1:1000	TAS/2/920
---------------------------------	---------------------------	------------------------	------------------