


TAS/2/918

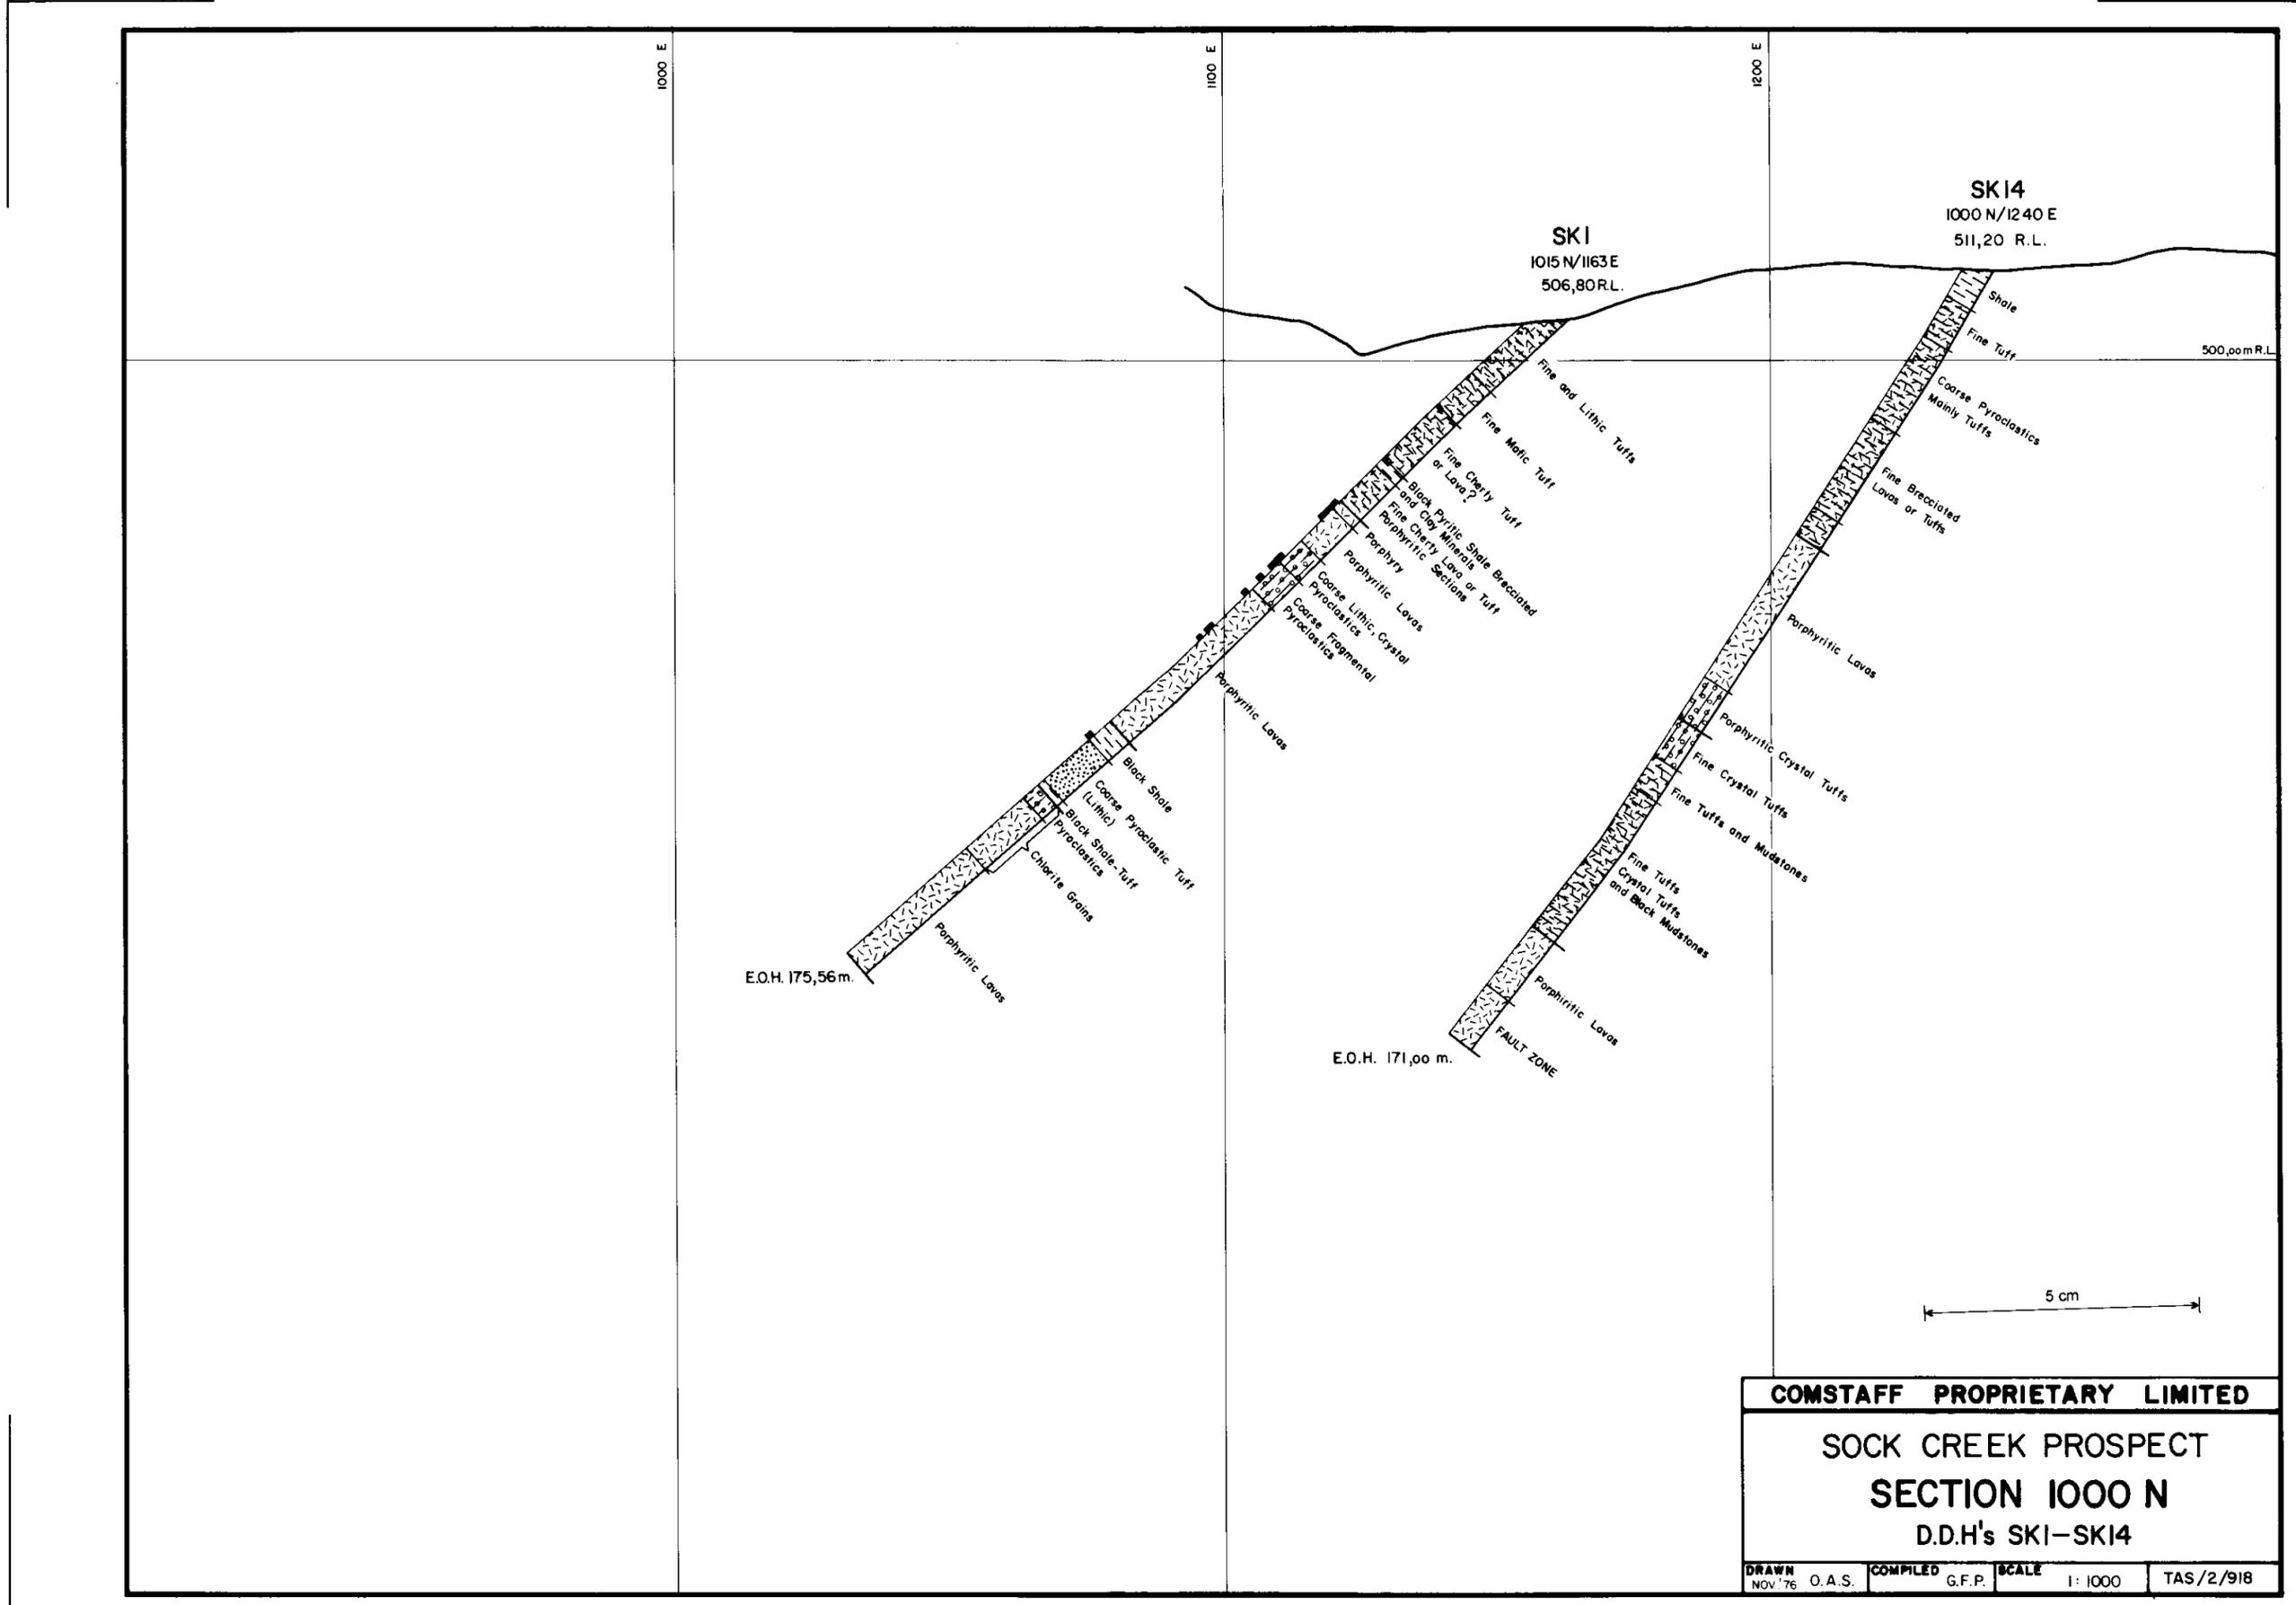

COMSTAFF PROPRIETARY LIMITED

SOCK CREEK PROSPECT

SECTION 1000 N

D.D.H's SKI-SKI4

DRAWN NOV '76	O.A.S.	COMPILED G.F.P.	SCALE 1:1000	TAS/2/918
-------------------------	---------------	---------------------------	------------------------	------------------