


TAS/2/3635(?)

5 cm

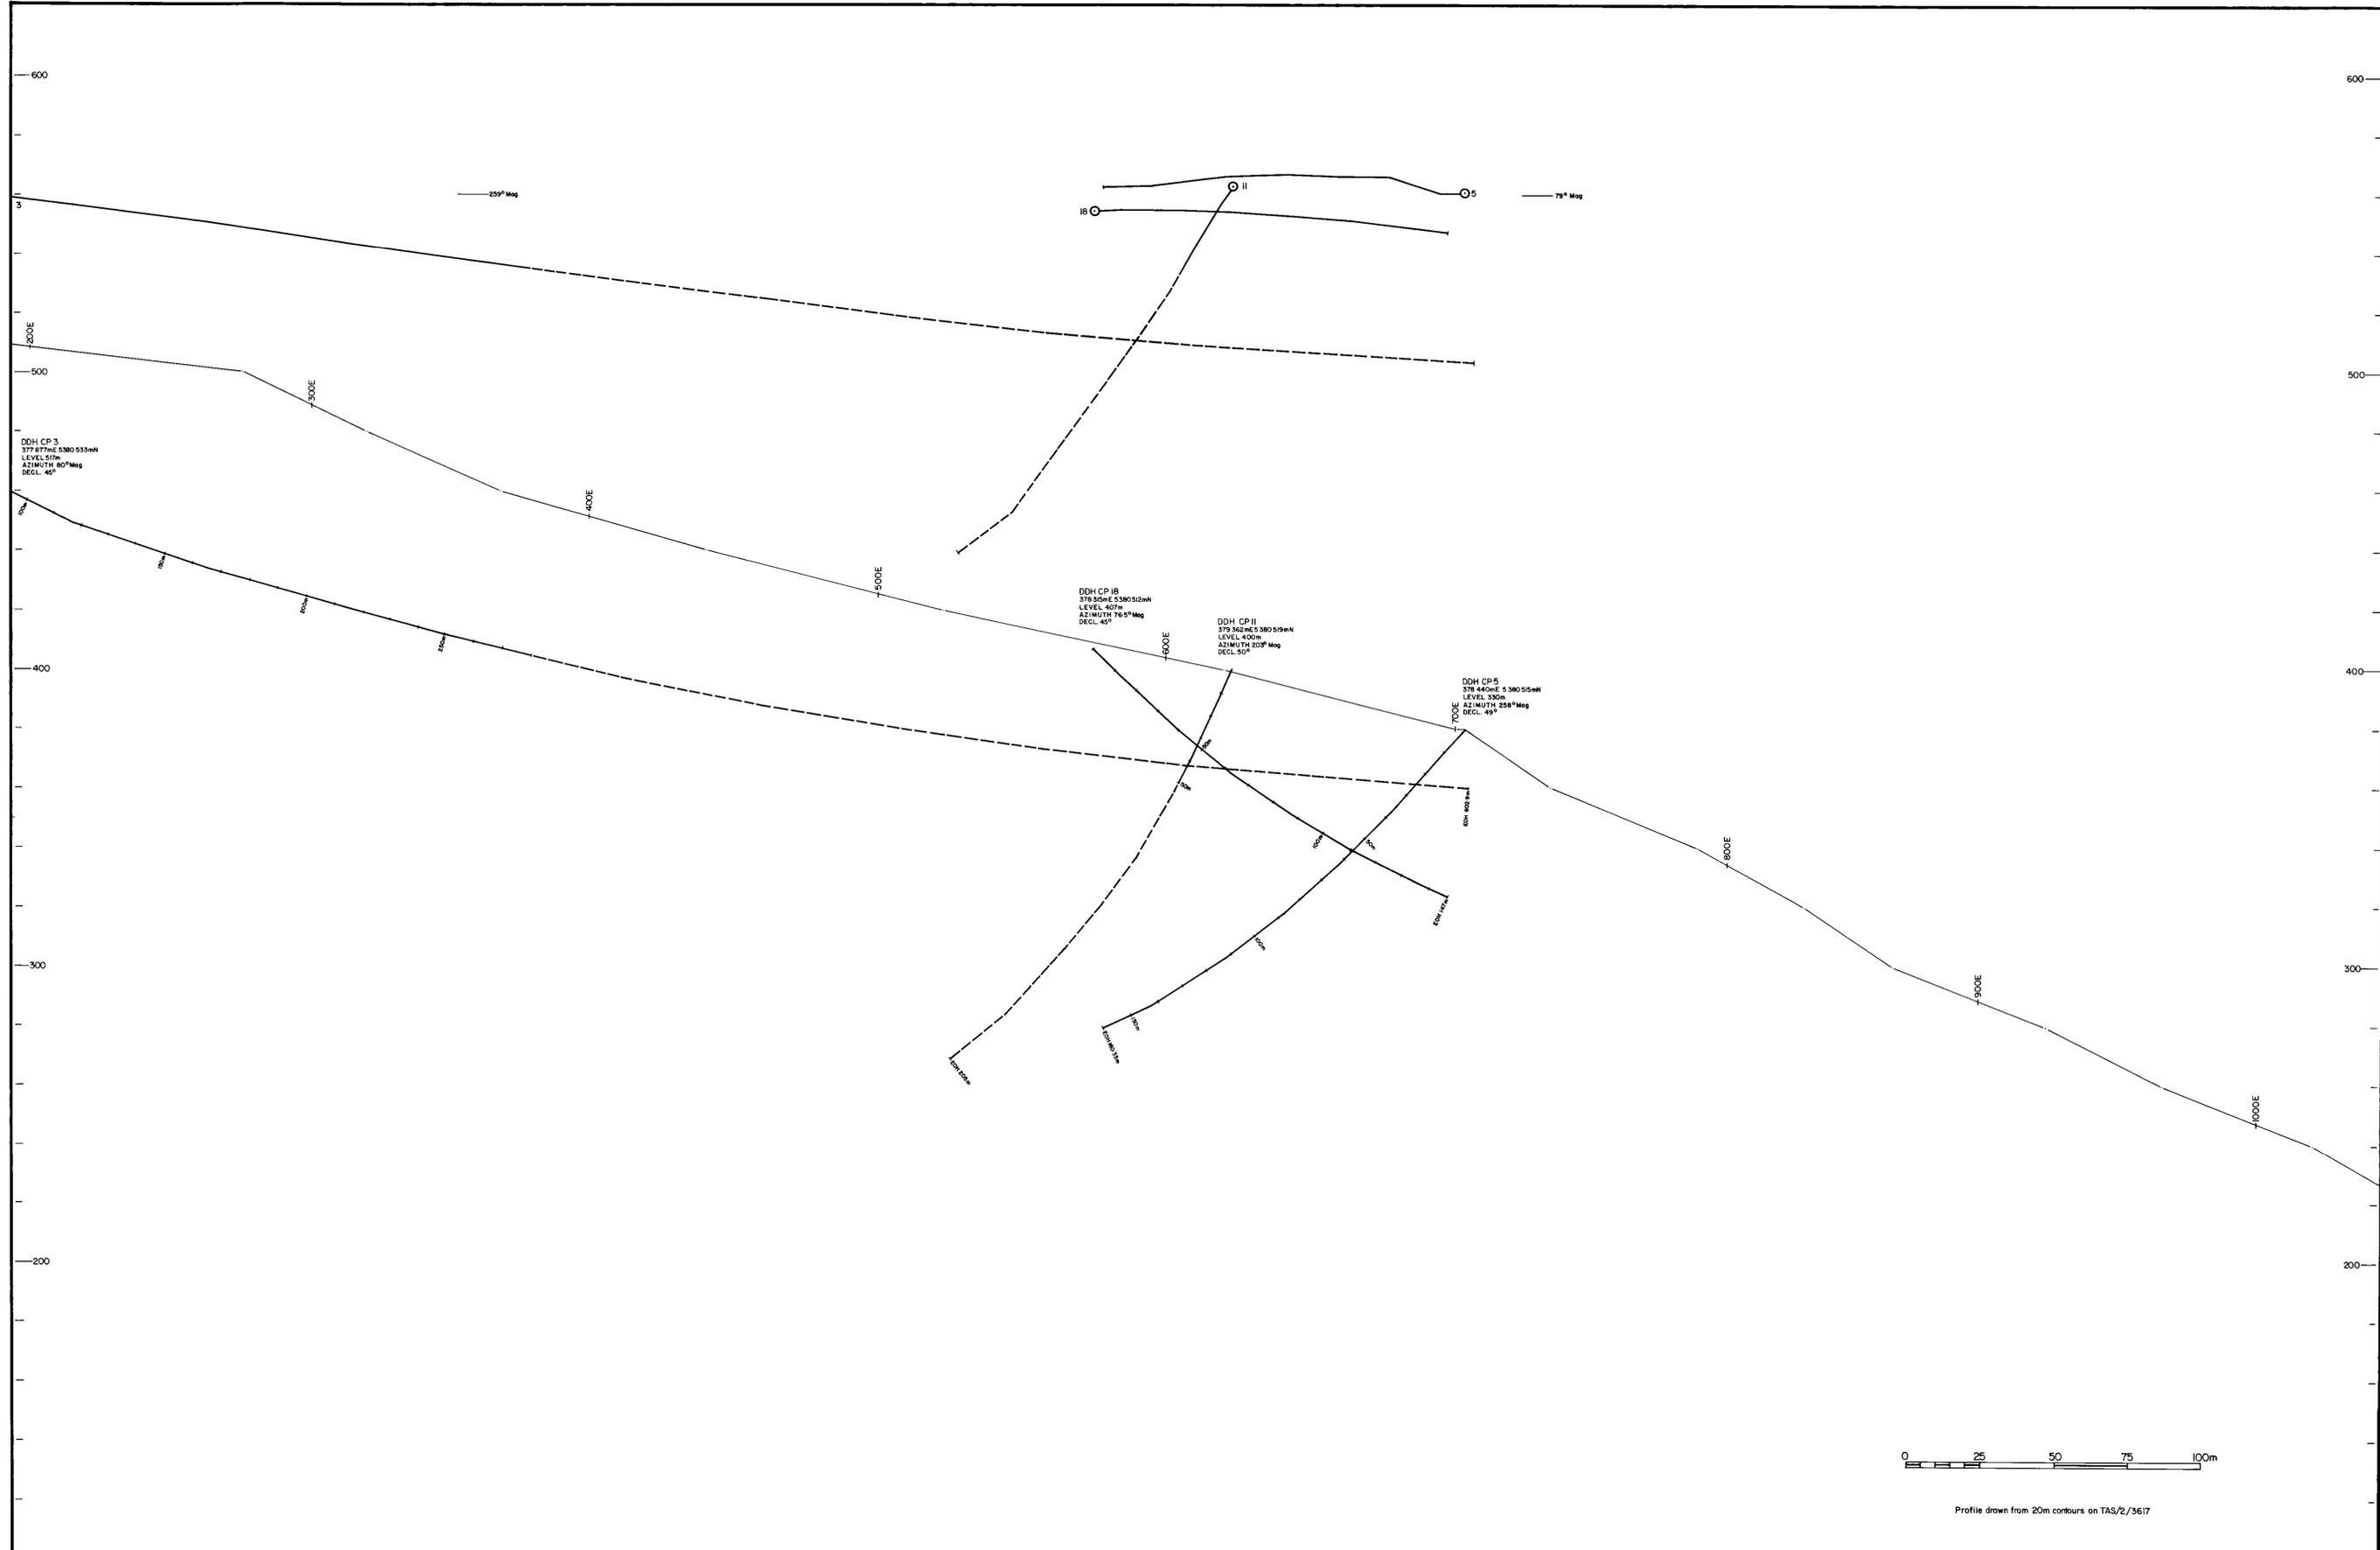

0 25 50 75 100m

Profile drawn from 20m contours on TAS/2/3617

<b>COMSTAFF PROPRIETARY LIMITED</b>		COMPLETED RWL Show
CLASS NO	5/63	DRAWN HR
AREA	4	DATE 9/83
CHESTER - PINNACLES PROJECT EAD GRID - LINE 600N PART DDH's CP 3 & 11, DDH's CP 18 & 5		SCALE 1:1000
AMENDMENTS		REV NO TAS/2/
1	8	
2	9	
3	10	
4	11	
5	12	
6	13	
7	14	