


TAS/2/3624

5 cm

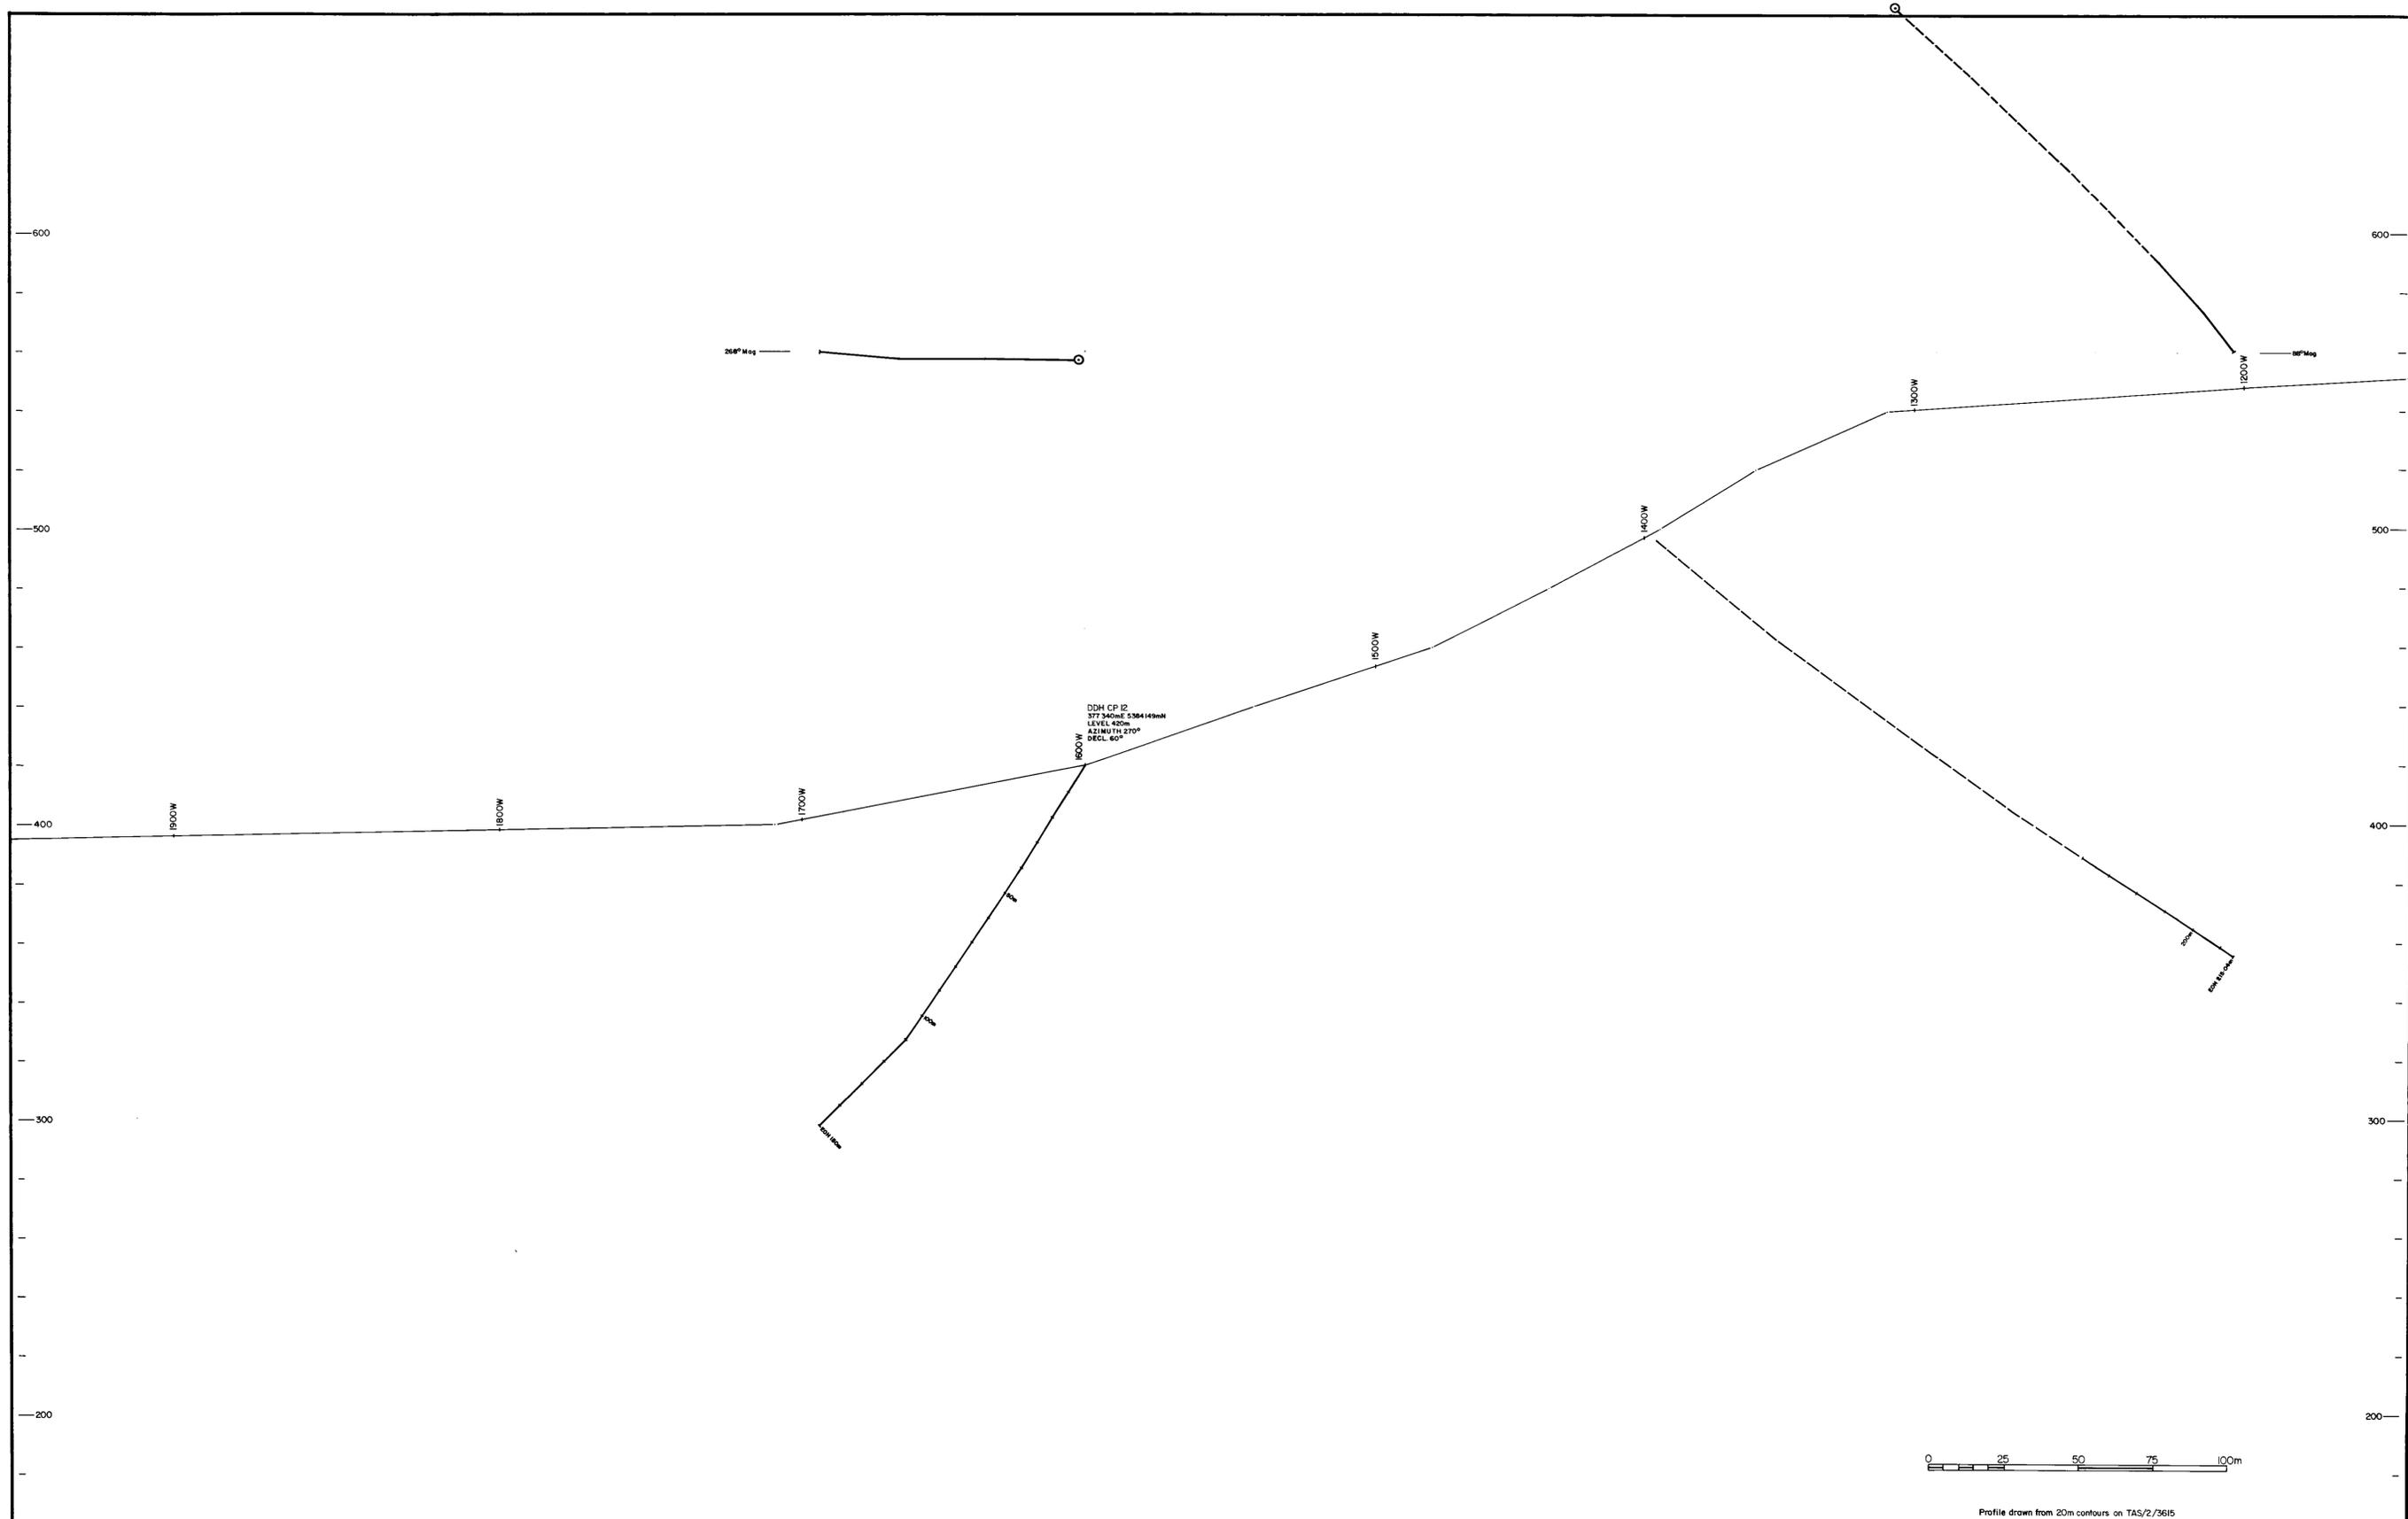

<b>COMSTAFF PROPRIETARY LIMITED</b>	
LEASE No 5/63	COMPILED R.W. Shaw
AREA 4	DRAWN HR
AMENDMENTS	DATE 9/83
1 8	SCALE 1:1000
2 9	REF No TAS/2/3624
3 10	
4 11	
5 12	
6 13	
7 14	

CHESTER - PINNACLES PROJECT  
EAA GRID - LINE 1800S  
DDH's CP 12 & PART DDH EAB 3