
 


TAS/2/3620

5m

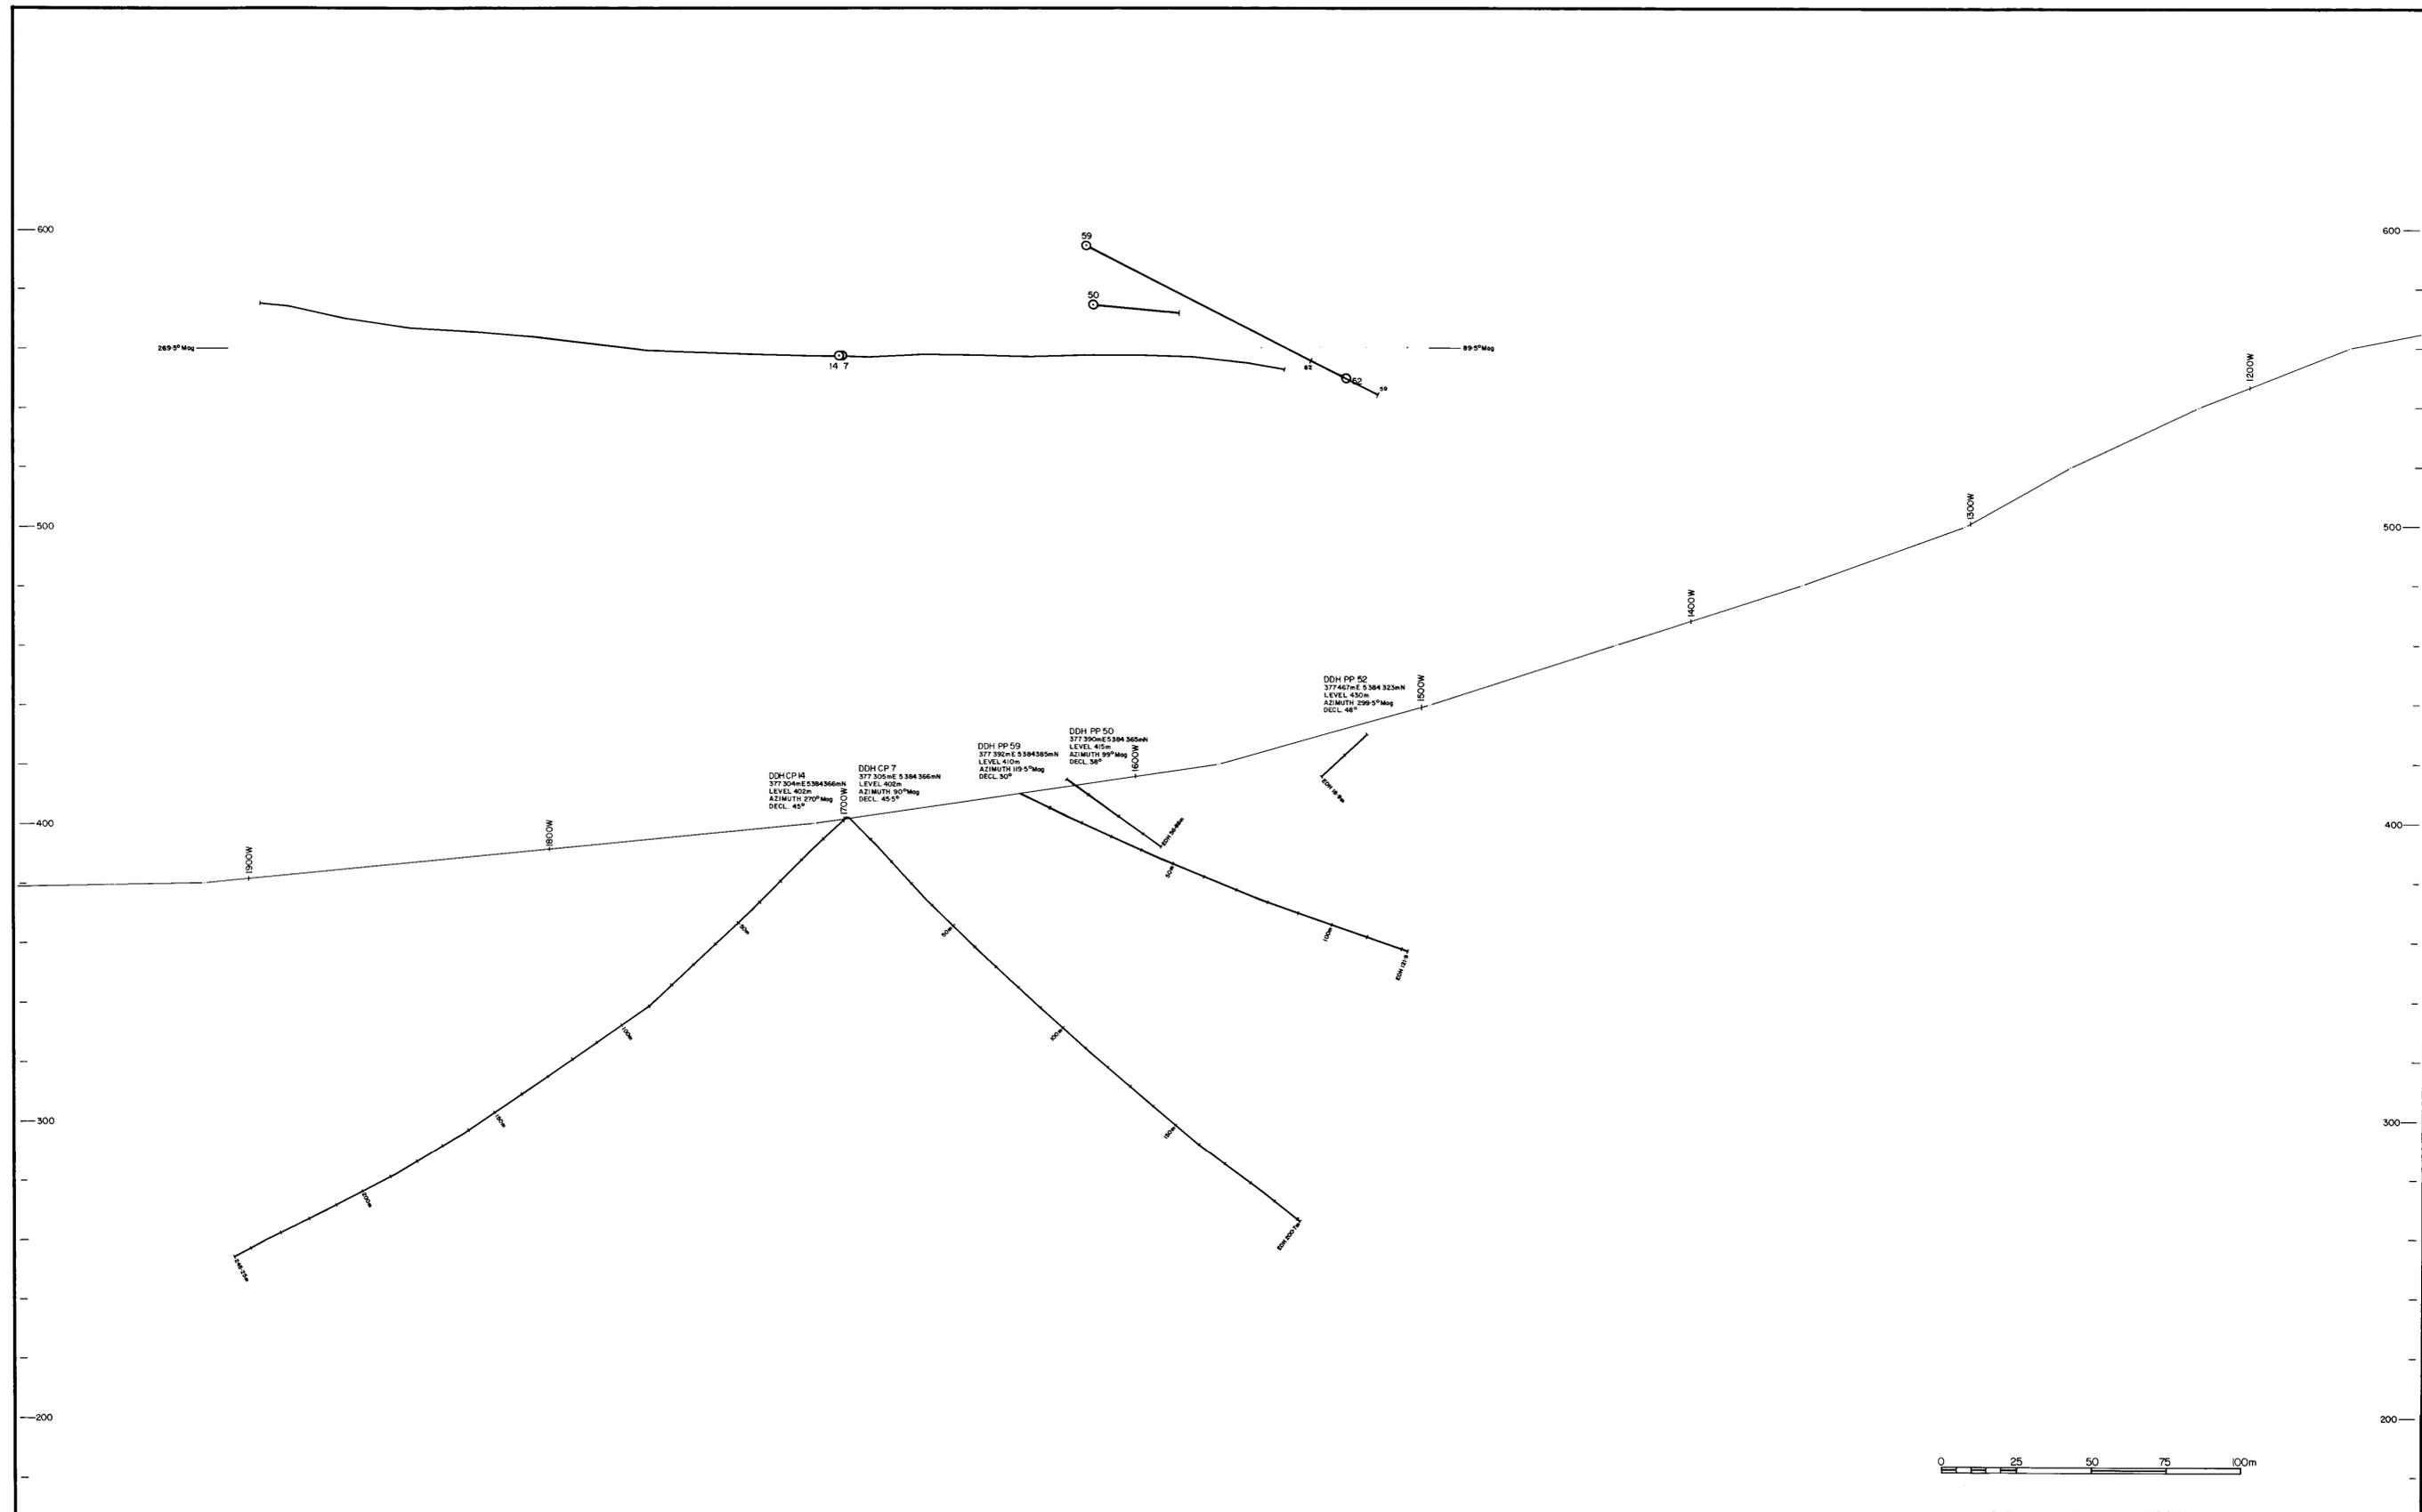

Profile drawn from 20m contours on TAS/2/3615

COMSTAFF PROPRIETARY LIMITED		
LEASE NO 5/63	CHESTER - PINNACLES PROJECT EAA GRID - LINE 1600S DDH's CP 7 & 14, PP 50, 52 & 59	COMPLETED R/L Show
AREA 4		DRAWN HR
AMENDMENTS 1 23/10/84 8 2 9 3 10 4 11 5 12 6 13 7 14		DATE 9/83
		SCALE 1:1000
		REF NO TAS/2/3620