


TAS/2/3640

5 cm

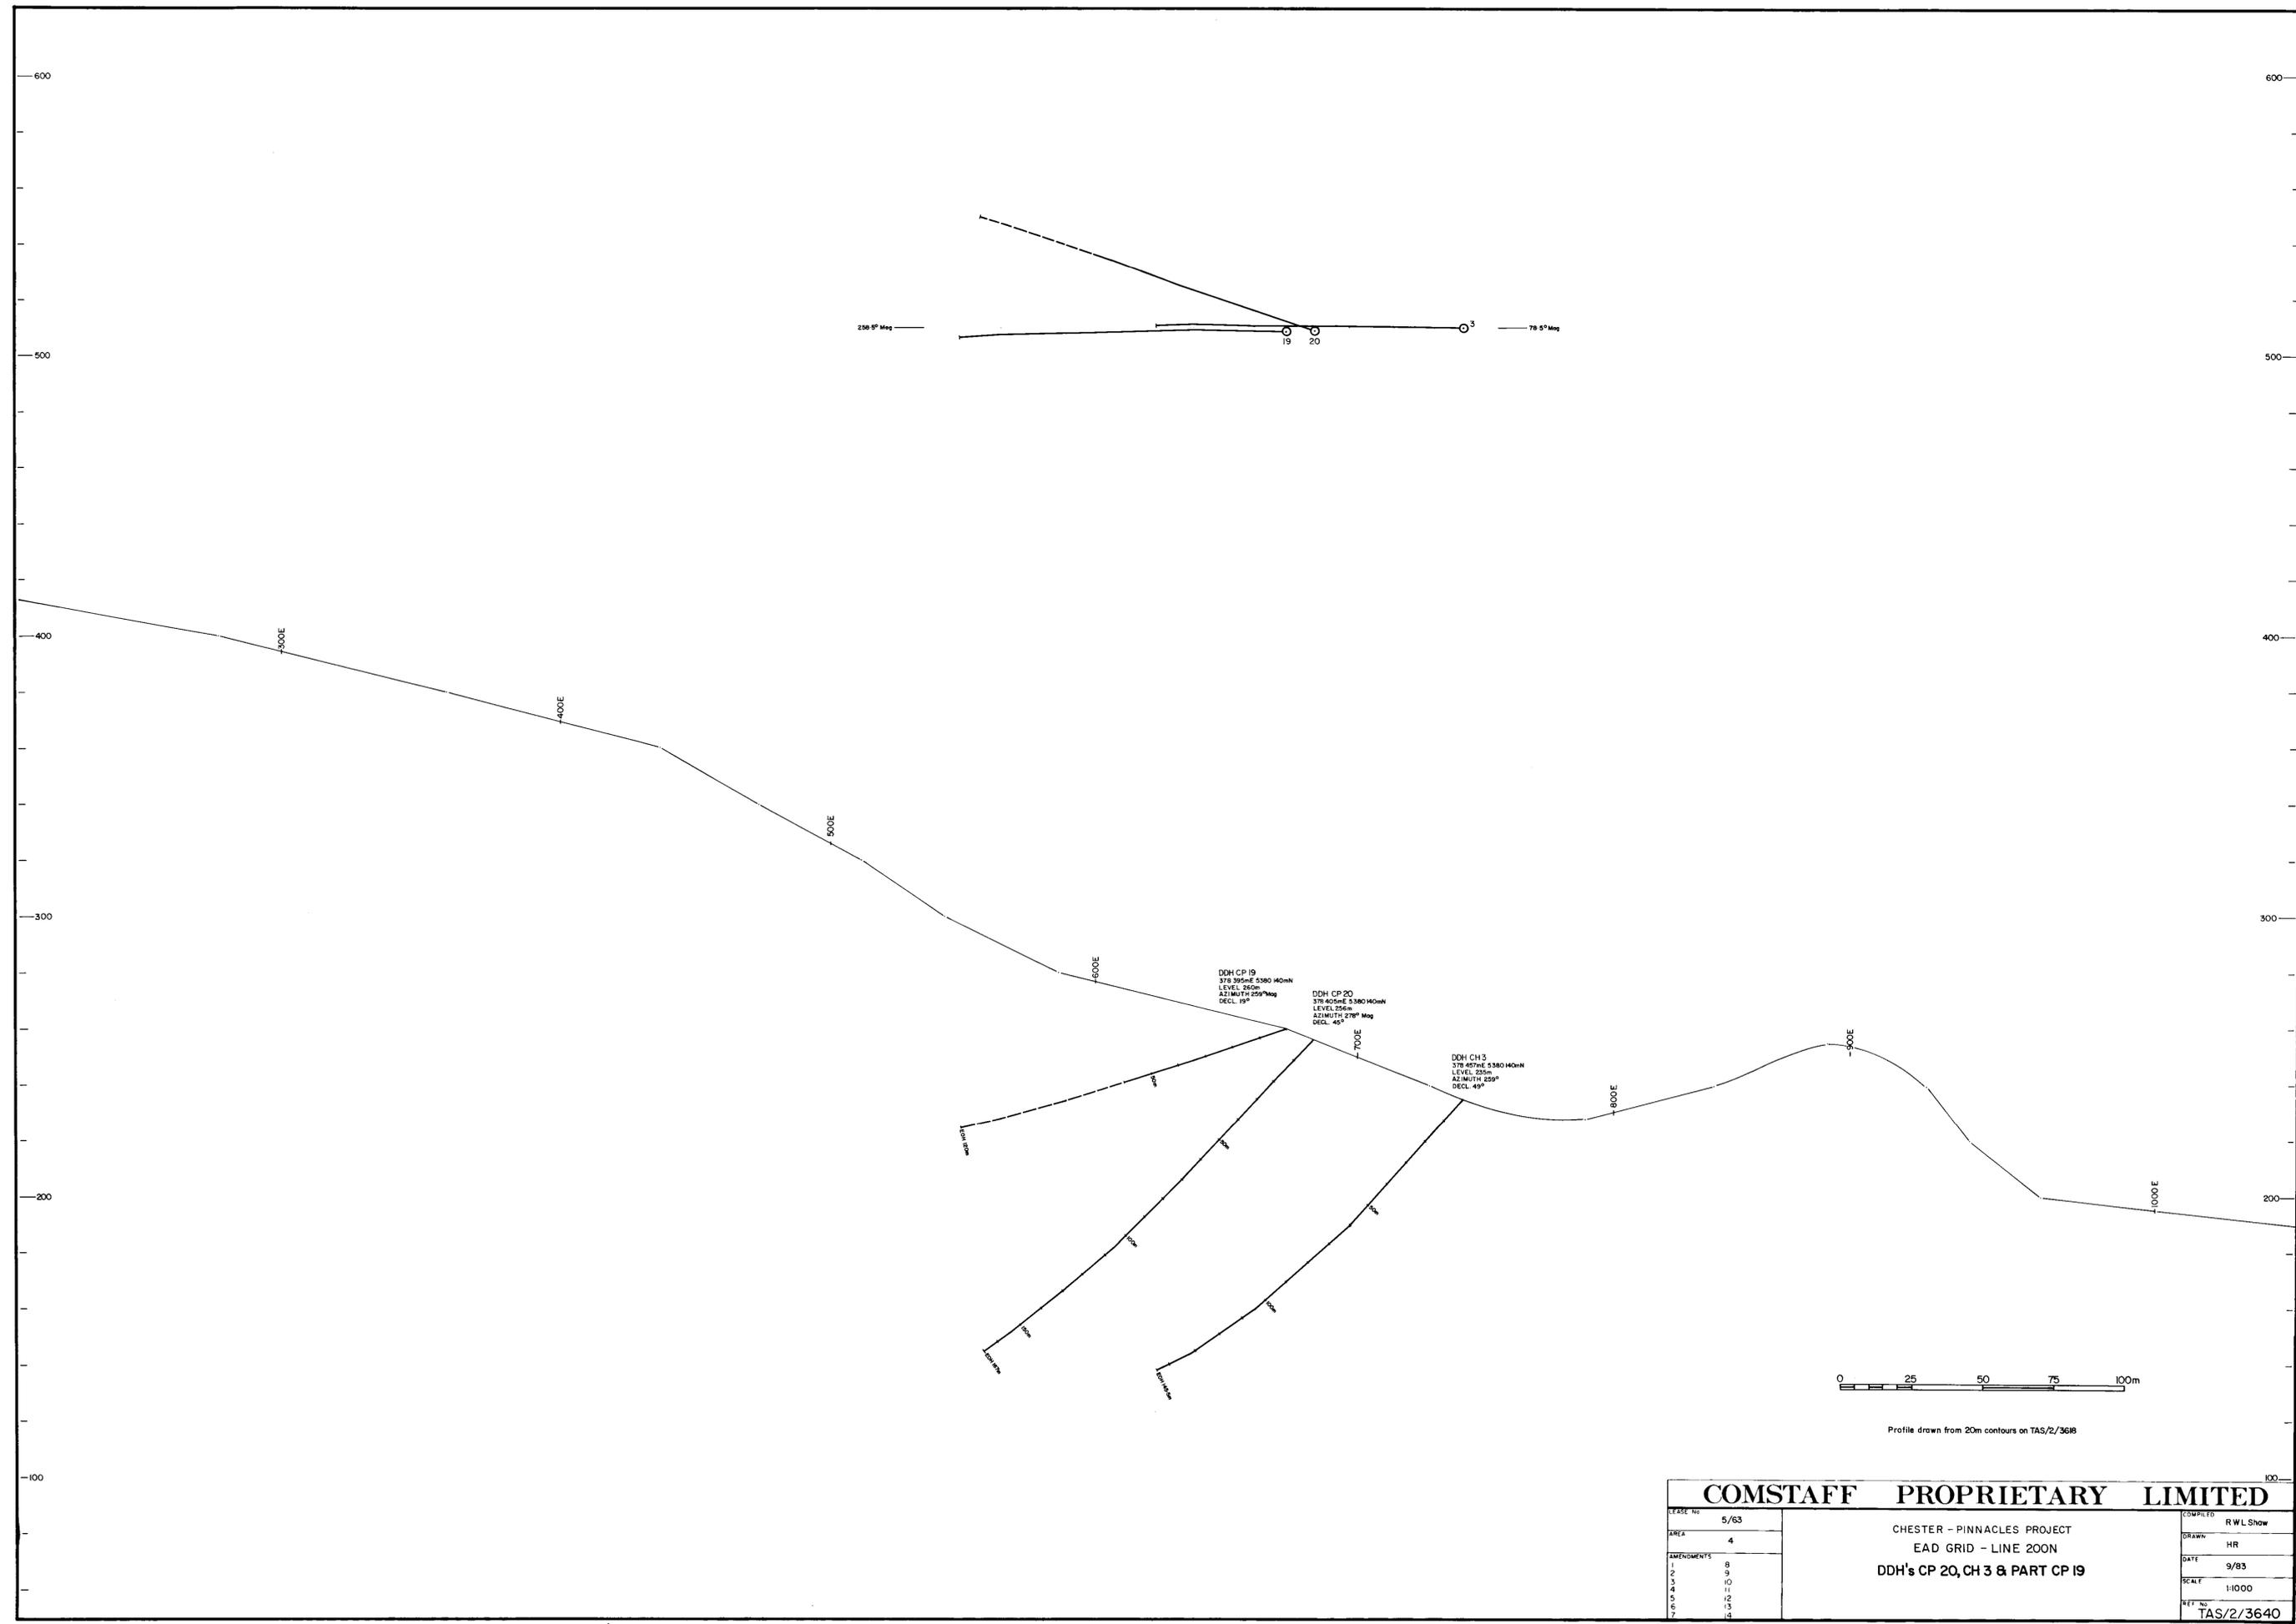

DDH CP 19
 378 395mE 5380 140mN
 LEVEL 262m
 AZIMUTH 255° Mag
 DECL 19°

DDH CP 20
 378 405mE 5380 140mN
 LEVEL 256m
 AZIMUTH 278° Mag
 DECL 45°

DDH CH 3
 378 405mE 5380 140mN
 LEVEL 255m
 AZIMUTH 259°
 DECL 49°

0 25 50 75 100m

Profile drawn from 20m contours on TAS/2/3618

COMSTAFF PROPRIETARY LIMITED		COMPILED R W L Shaw
LEASE No 5/63	CHESTER - PINNACLES PROJECT EAD GRID - LINE 200N DDH's CP 20, CH 3 & PART CP 19	DRAWN HR
AREA 4		DATE 9/83
AMENDMENTS		SCALE 1:1000
1 8		REF No TAS/2/3640
2 9		
3 10		
4 11		
5 12		
6 13		
7 14		