


TAS/2/3636

5 cm

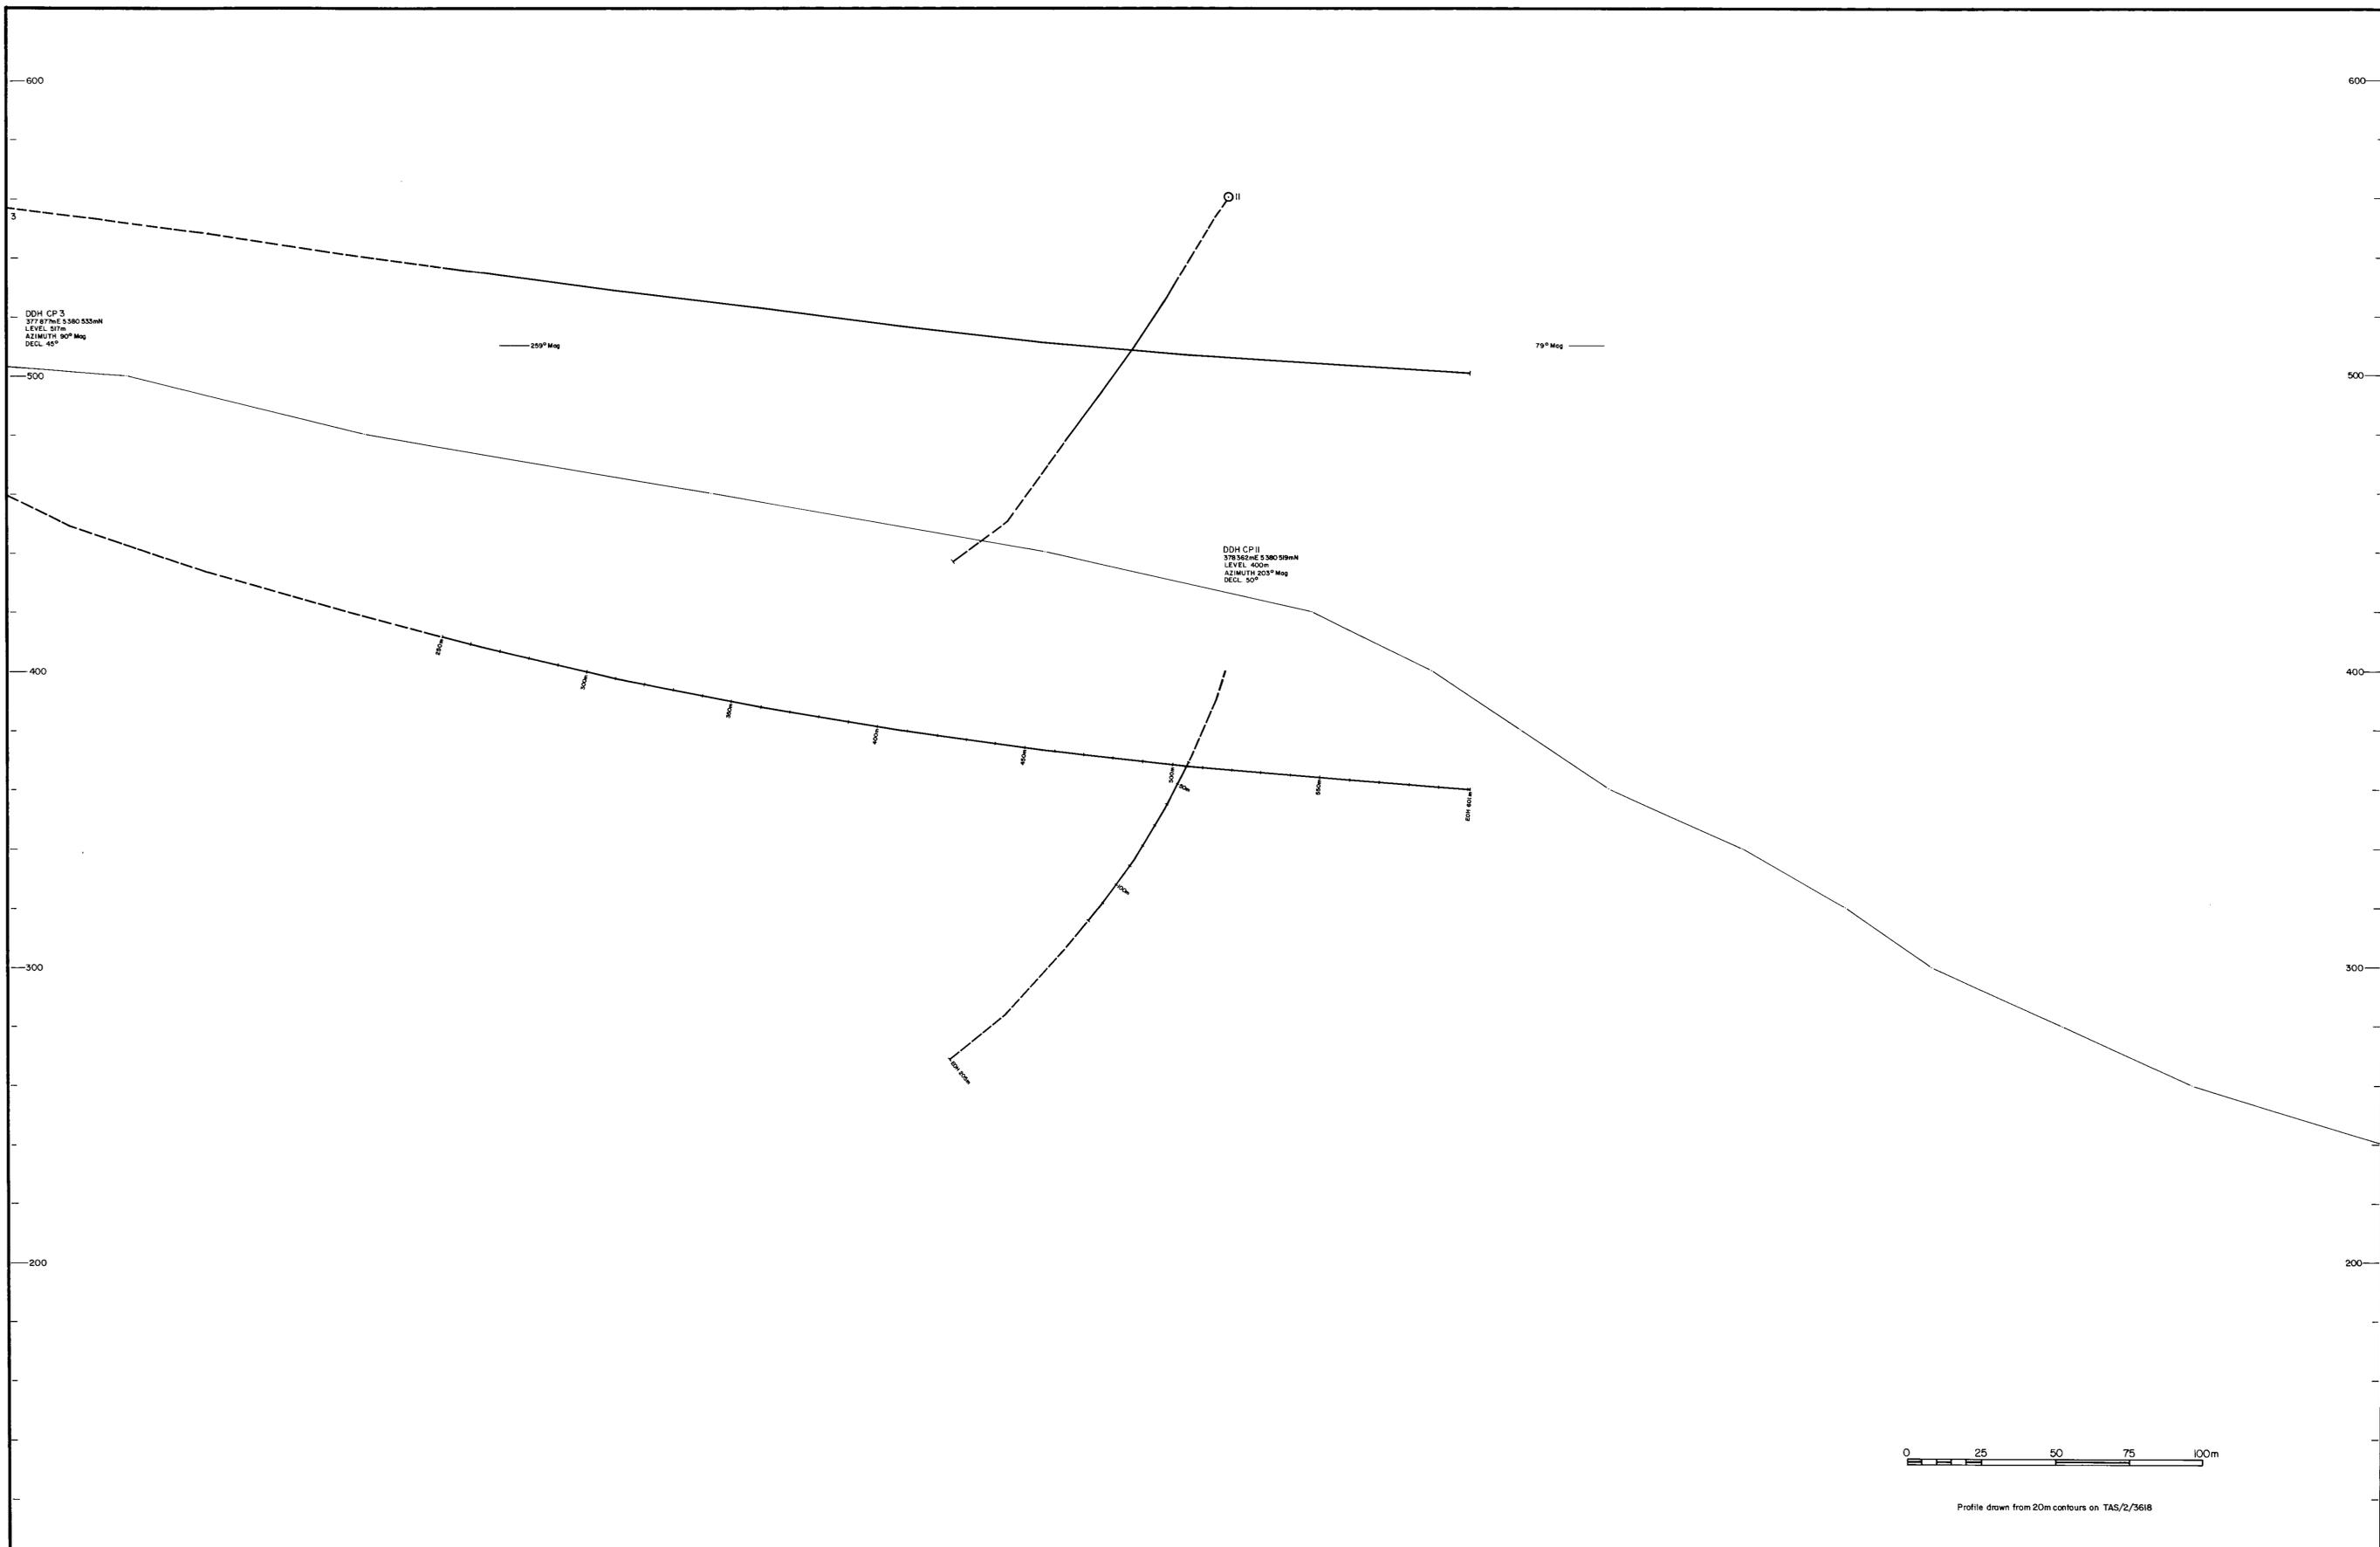

<b>COMSTAFF PROPRIETARY LIMITED</b>		COMPLETED R.W.L. Shaw
LEASE NO 5/63	CHESTER - PINNACLES PROJECT EAD GRID - LINE 550N PART DDH's CP 3 & II	DRAWN HR
AREA 4		DATE 9/85
AMENDMENTS		SCALE 1:1000
1 8		REF NO TAS/2/3636
2 9		
3 10		
4 11		
5 12		
6 13		
7 14		