


TAS/2/3625

5 cm

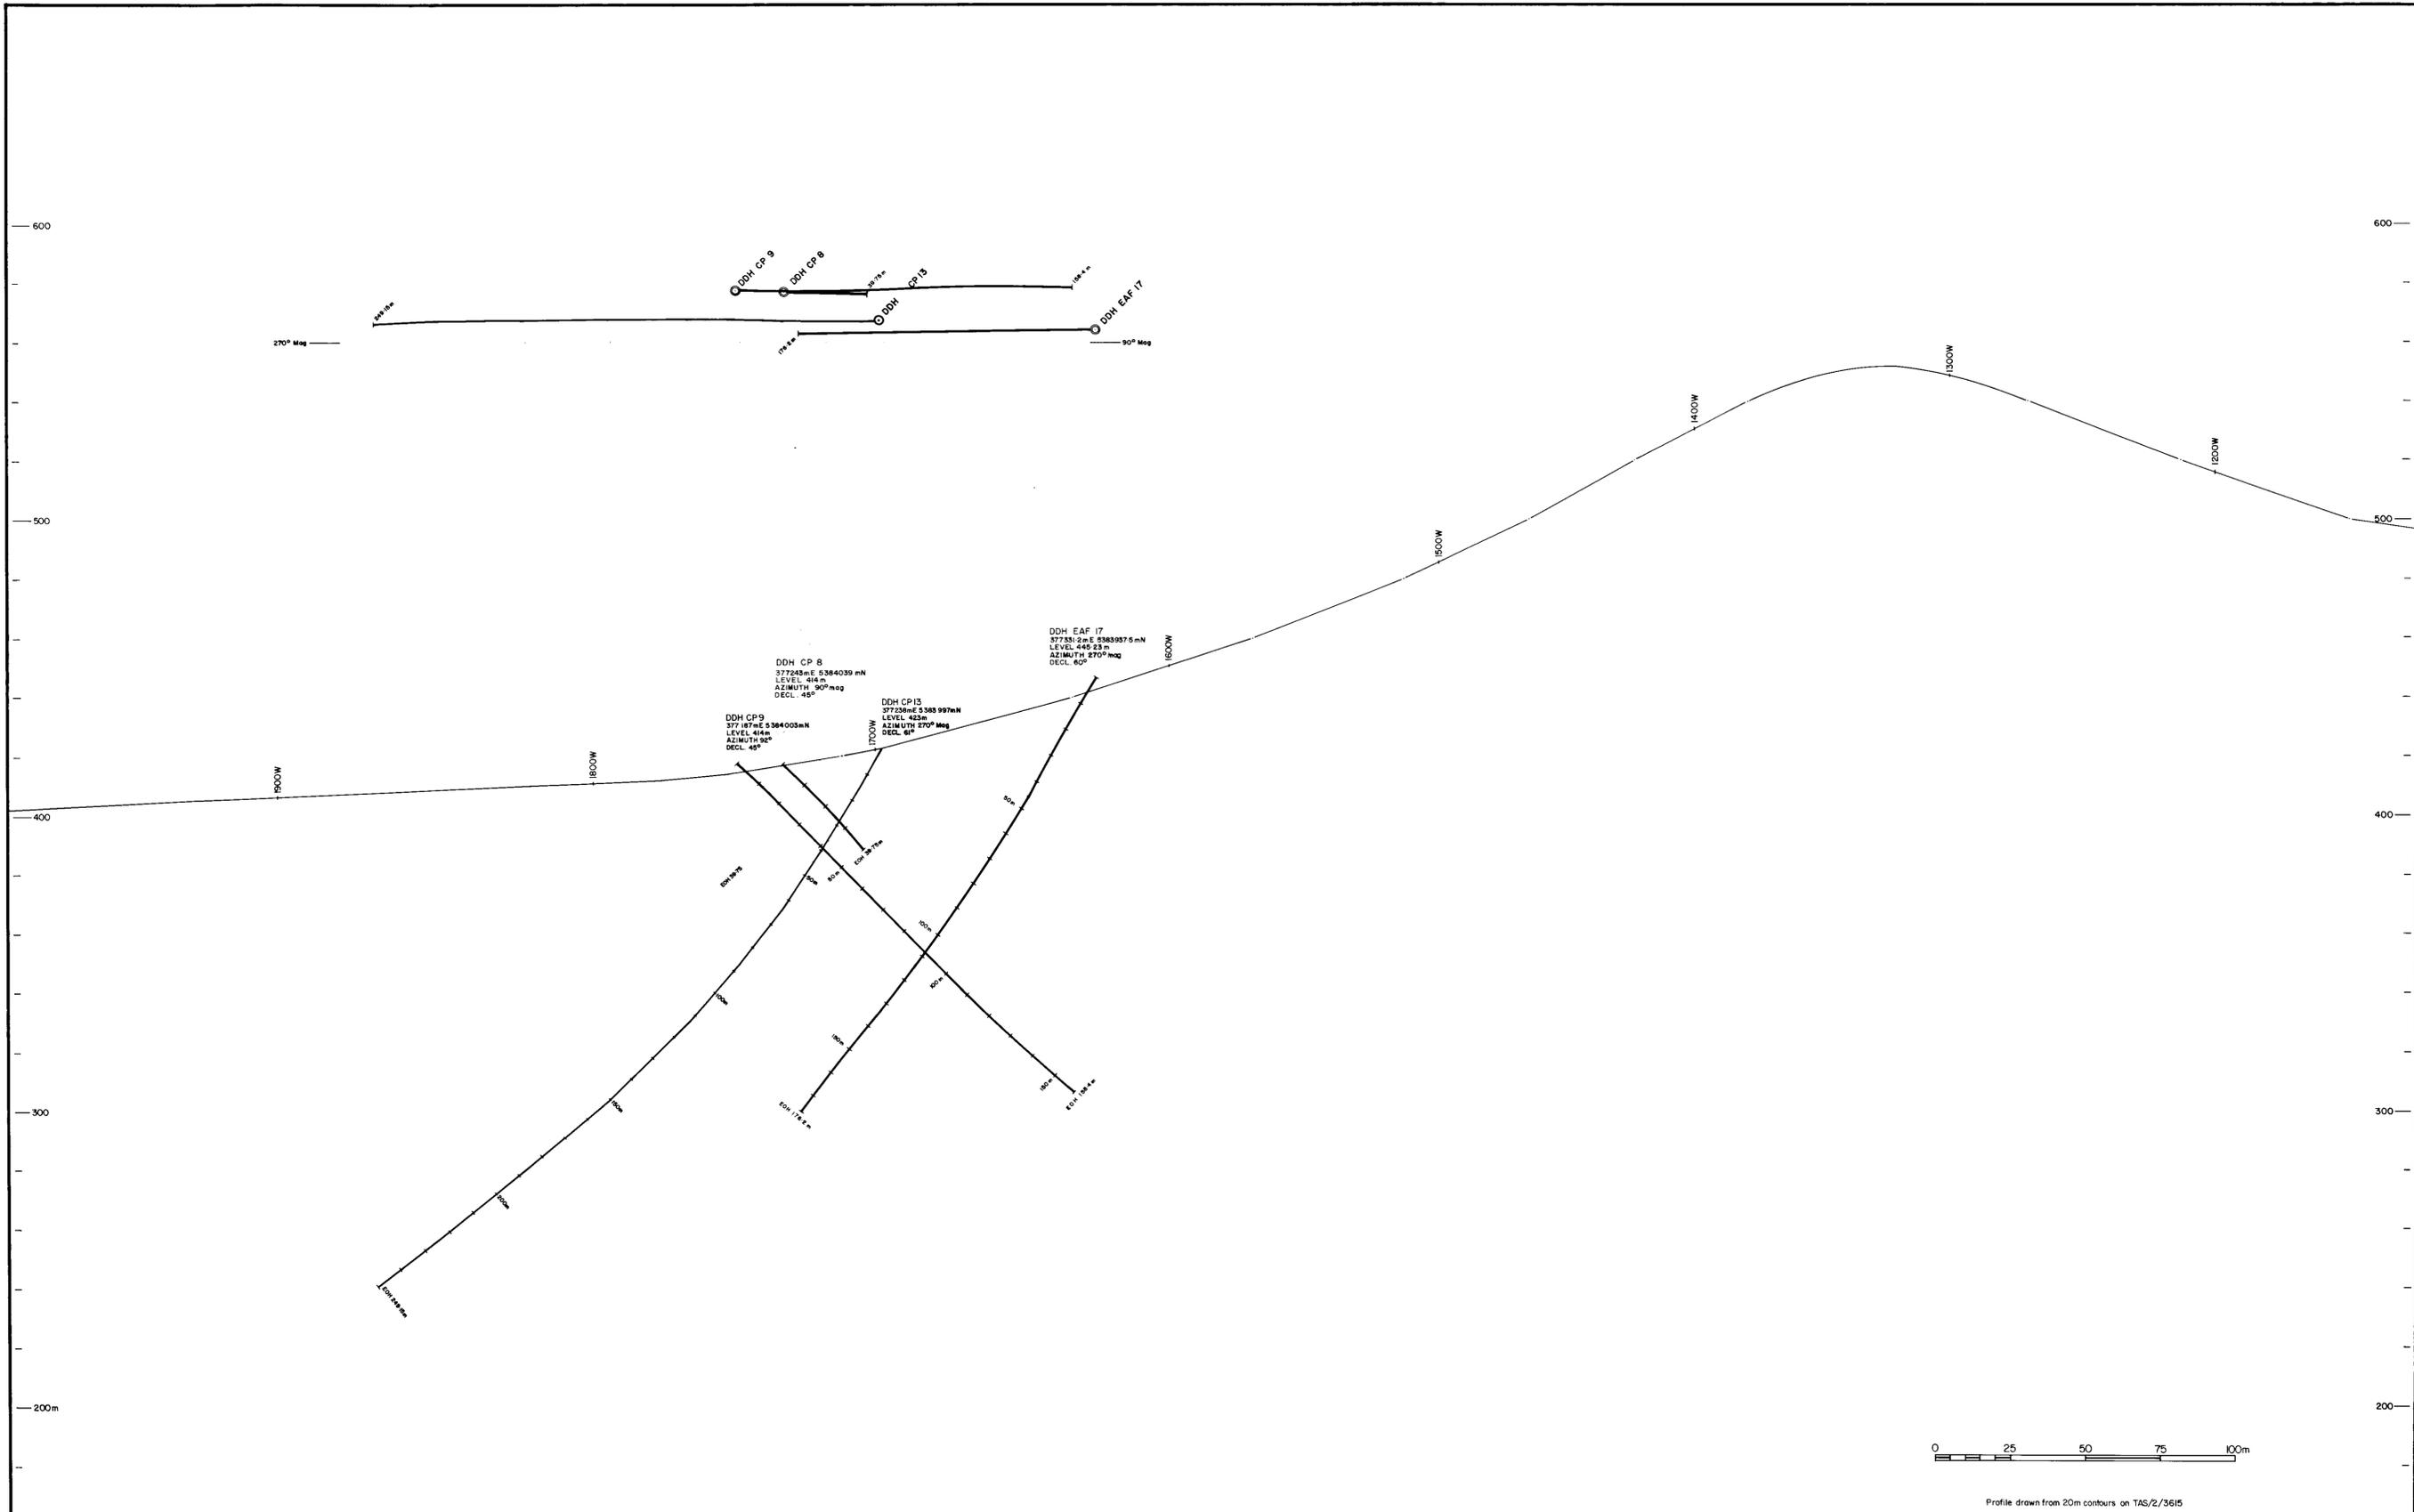

Profile drawn from 20m contours on TAS/2/3615

COMSTAFF PROPRIETARY LIMITED		COMPILED R.W.L. Shaw
LEASE No 5/63	CHESTER - PINNACLES PROJECT EAA GRID - LINE 2000S DDH's CP 8, 9 & 13	DRAWN HR
AREA 4		DATE 8/85
AMENDMENTS		SCALE 1:1000
1 22/5/85 8		REF No TAS/2/3625
2 22/5/85 9		
4 10		
5 11		
6 12		
7 13		
8 14		