


TAS/2/3631

5m

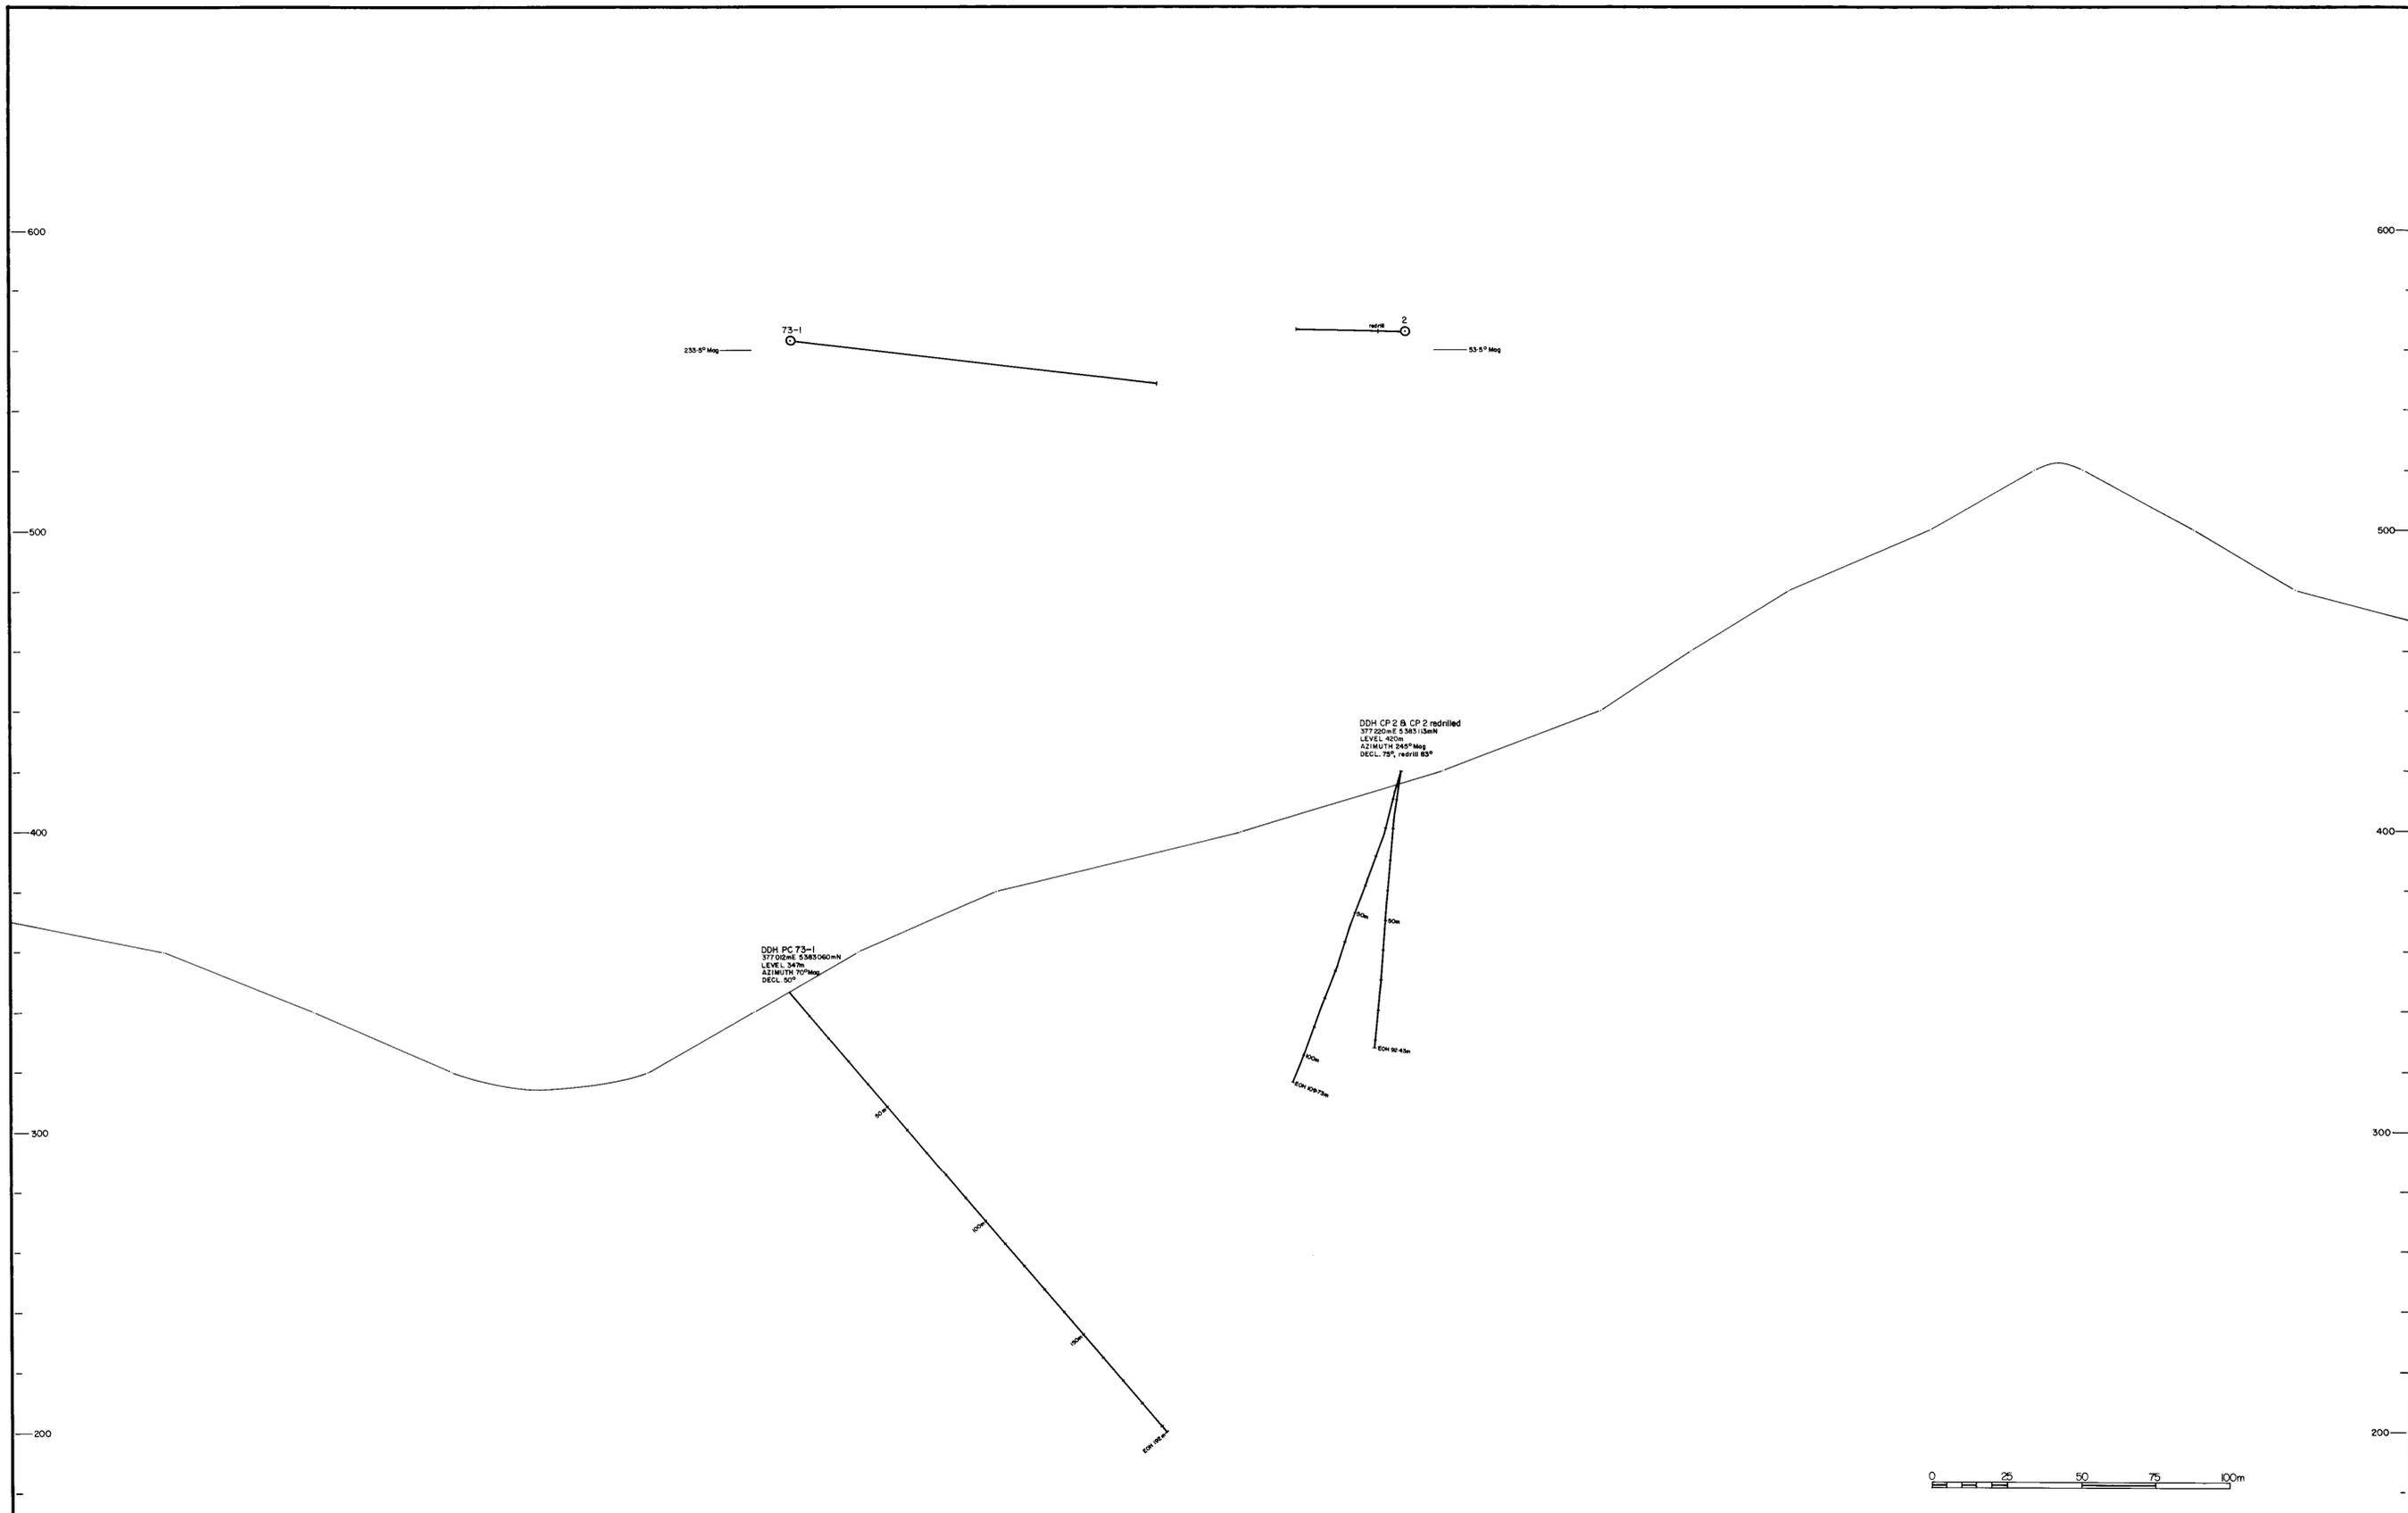

Profile drawn from 20m contours on TAS/2/3615

COMSTAFF PROPRIETARY LIMITED		COMPILED	R WL Show
LEASE No	5/63	DRAWN	HR
AREA	4	DATE	9/83
AMENDMENTS		SCALE	1:1000
1	8	REF No	TAS/2/3631
2	9		
3	10		
4	11		
5	12		
6	13		
7	14		

CHESTER - PINNACLES PROJECT
CHESTER PINNACLES / SILVER FALLS GRID - LINE 70S
DDH's PC 73-1, CP 2 & 2 REDRILLED