


TAS/2/4151

5 cm

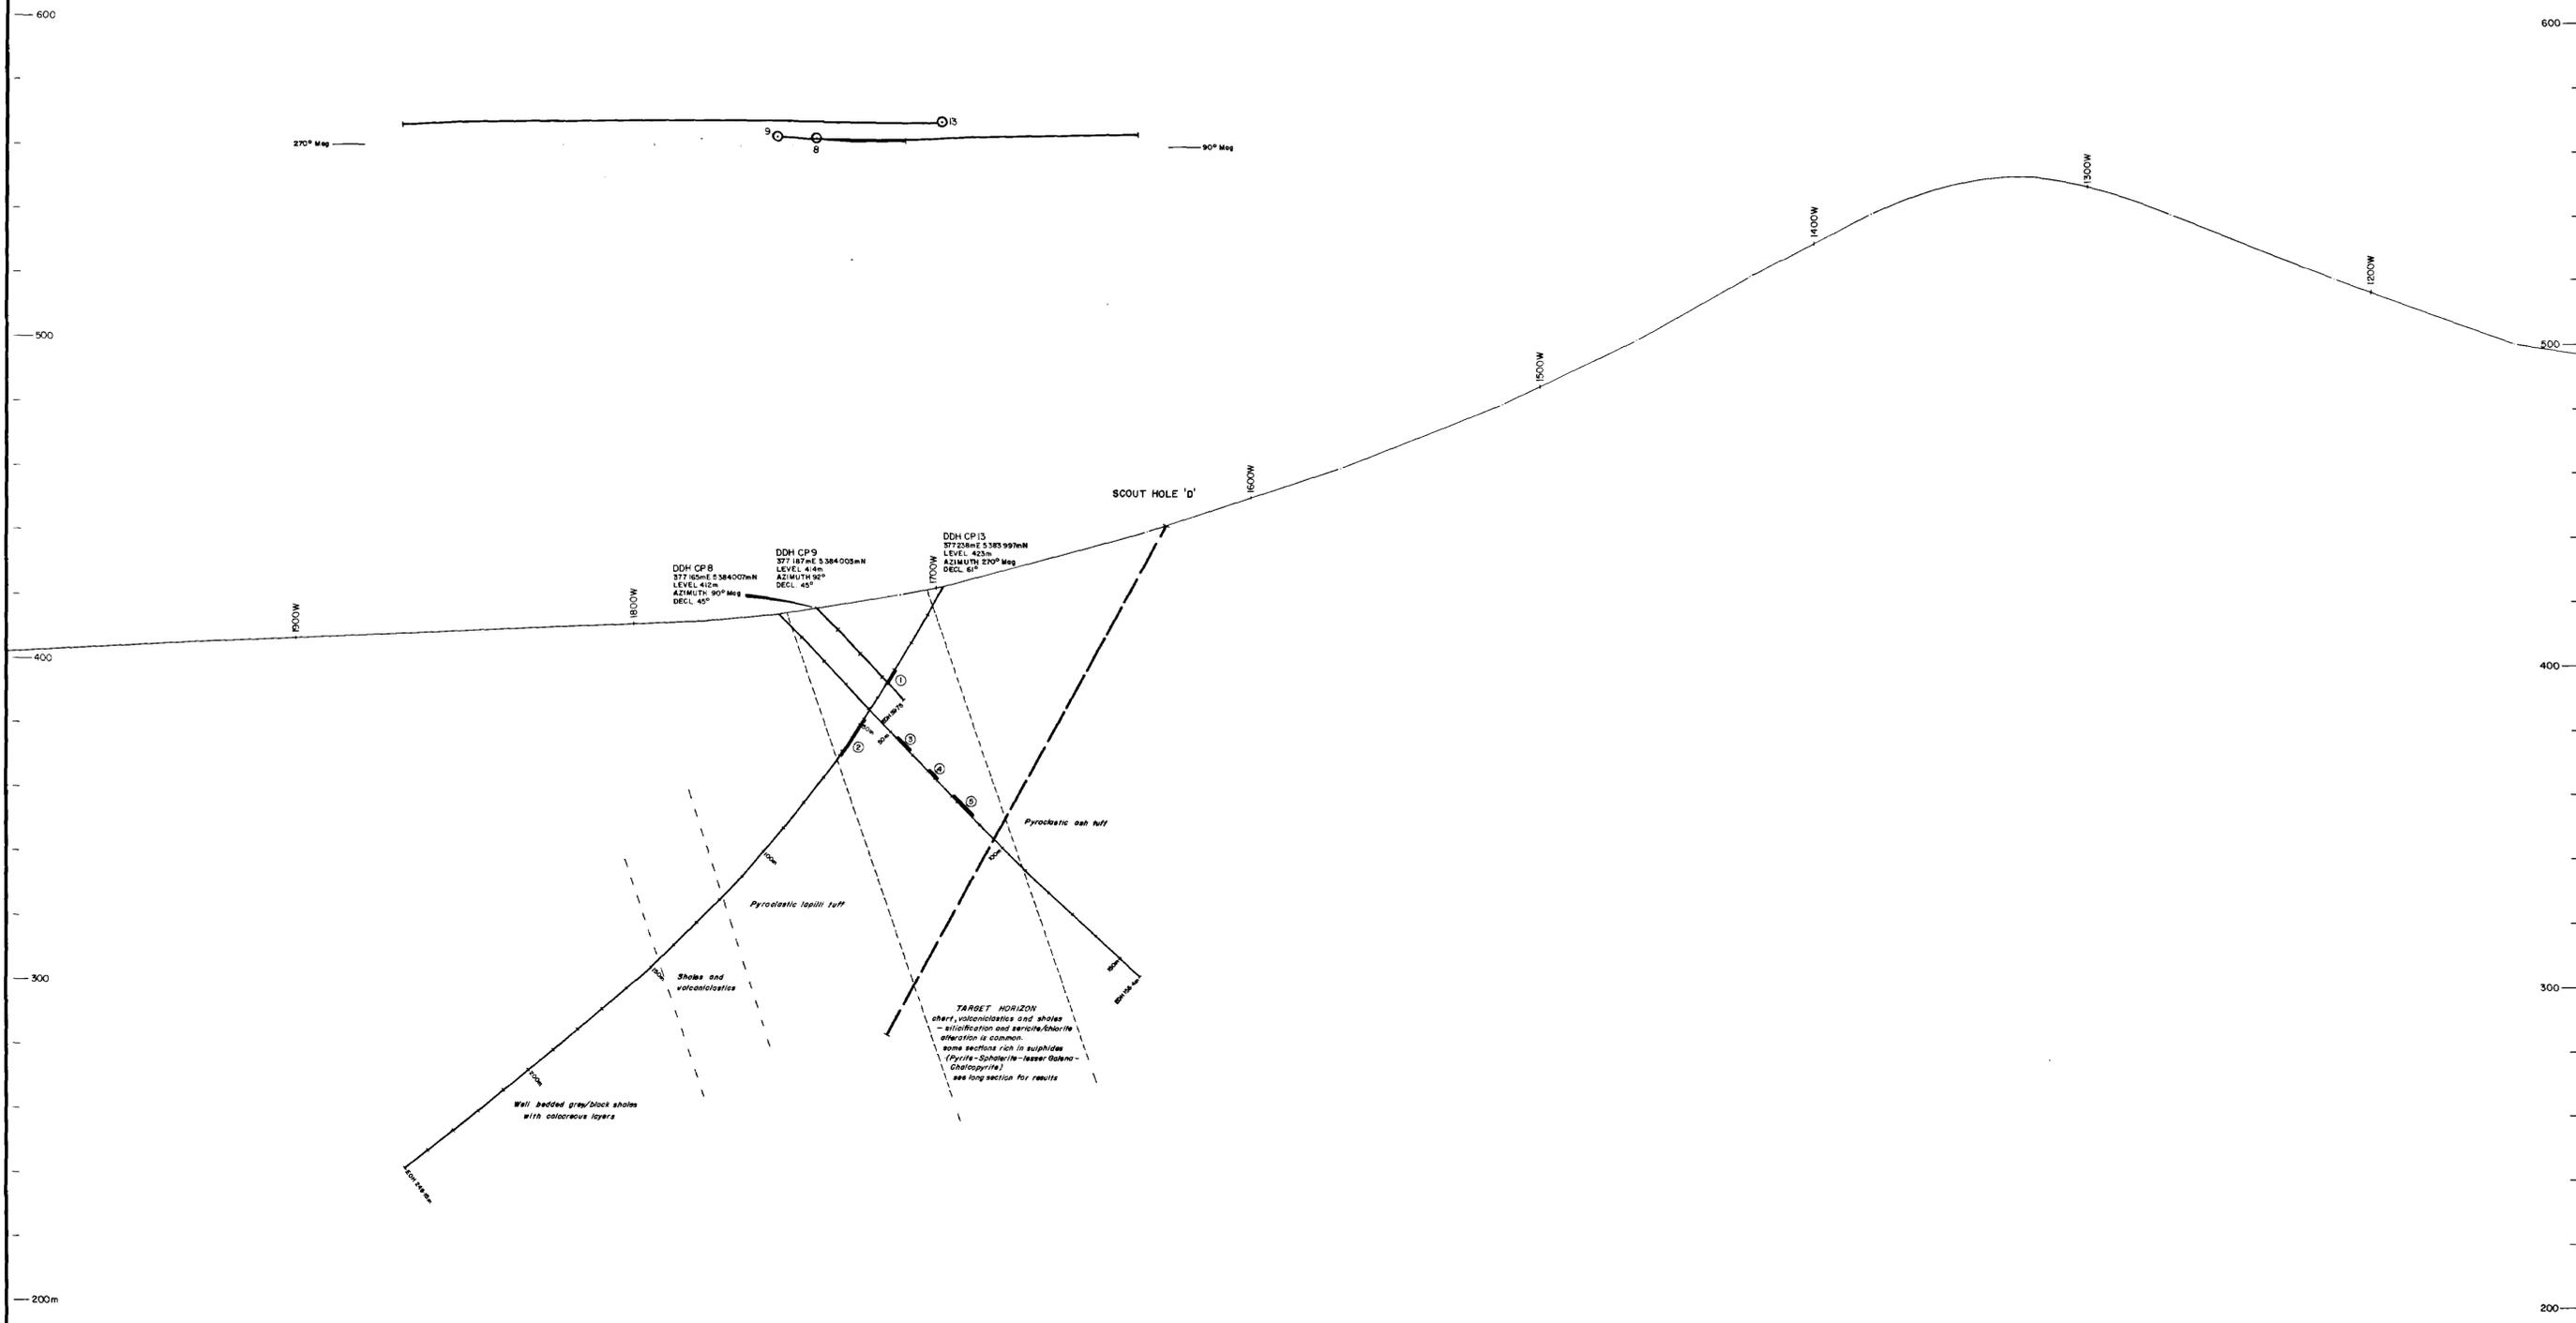

Profile drawn from 20m contours on TAS/2/3615

COMSTAFF PROPRIETARY LIMITED		
LEASE No	5/63	COMPLETED
AREA	4	RWL Show
AMENDMENTS	8	DRAWN
1	9	J. HARDISTY
2	10	DATE
3	11	29/10/84
4	12	SCALE
5	13	1:1000
6	14	REF No
7		TAS/2/4151
CHESTER-PINNACLES PROJECT EAA GRID - LINE 2000S DDH's CP 8, 9 & 13 SECTION OF PROPOSED SCOUT DRILLING PROGRAM SOUTHERN TRENCH AREA		