


TAS/2/3635

5 m

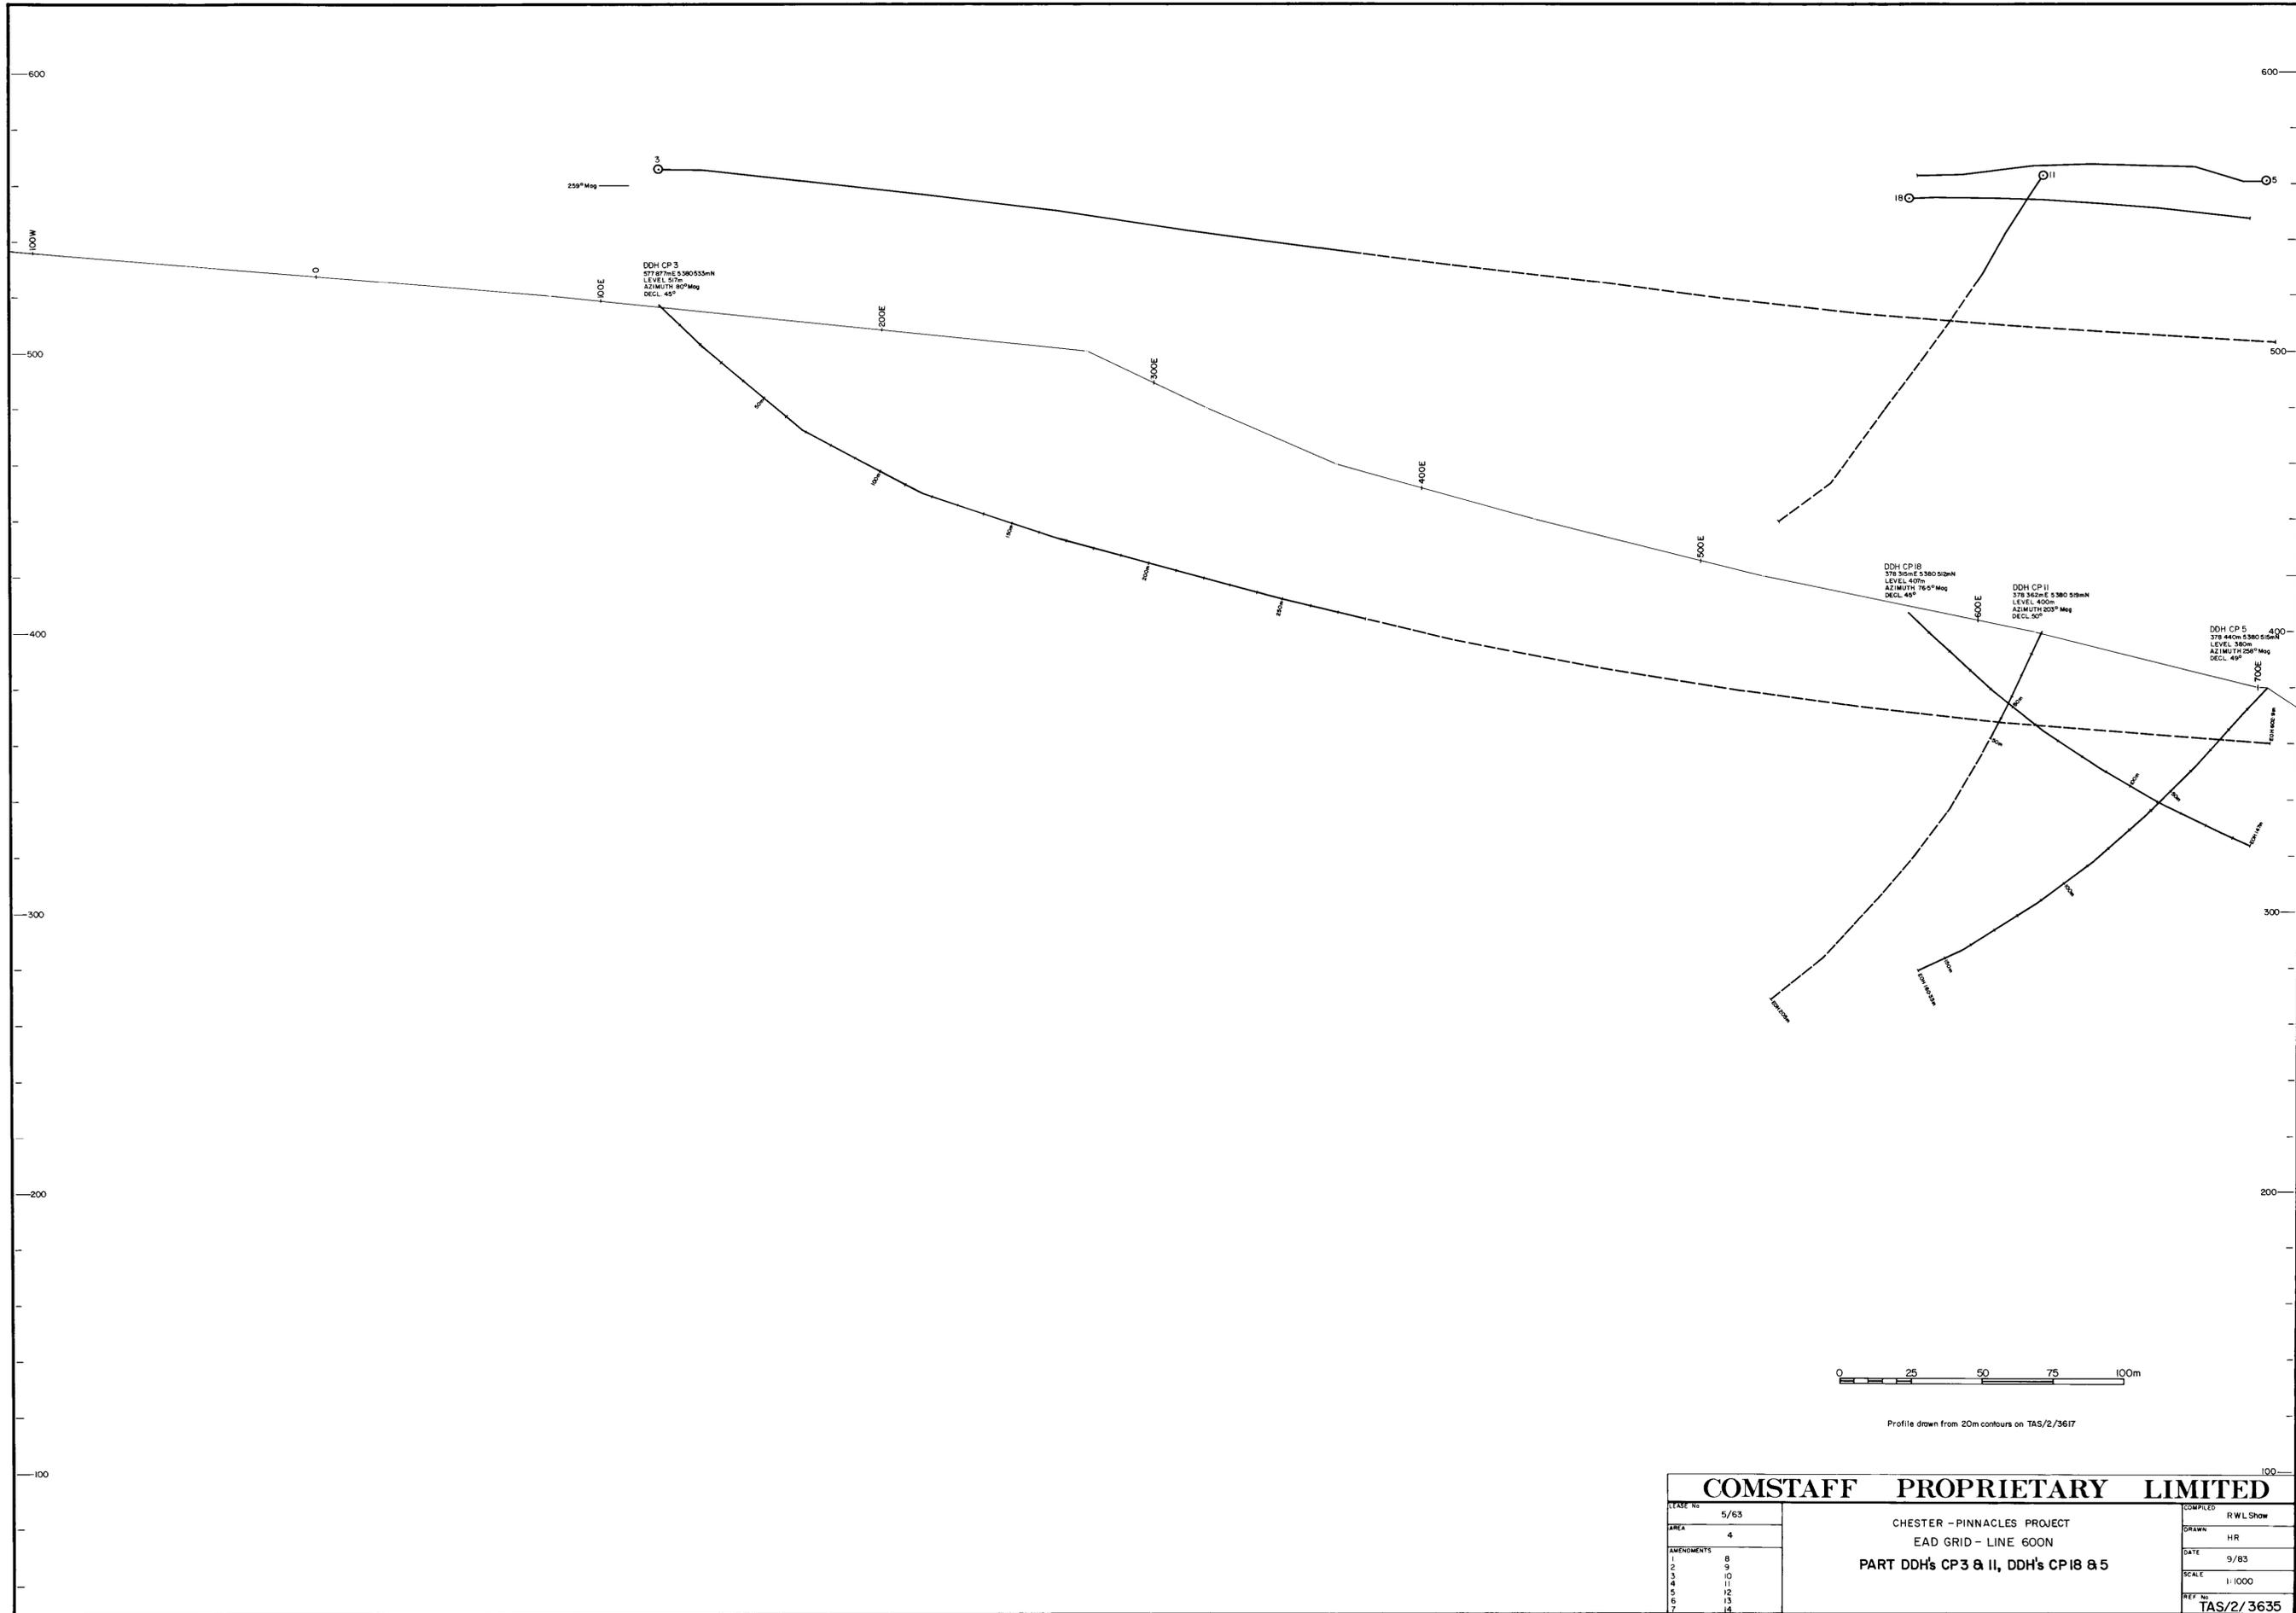

COMSTAFF PROPRIETARY LIMITED		COMPILED	RWL Show
LEVEL No	5/63		
AREA	4		
AMENDMENTS			
1	8		
2	9		
3	10		
4	11		
5	12		
6	13		
7	14		
CHESTER - PINNACLES PROJECT EAD GRID - LINE 600N PART DDH's CP 3 & 11, DDH's CP 18 & 5		DRAWN	HR
		DATE	9/83
		SCALE	1:1000
		REF No	TAS/2/3635