


TAS/2/3641

5 cm

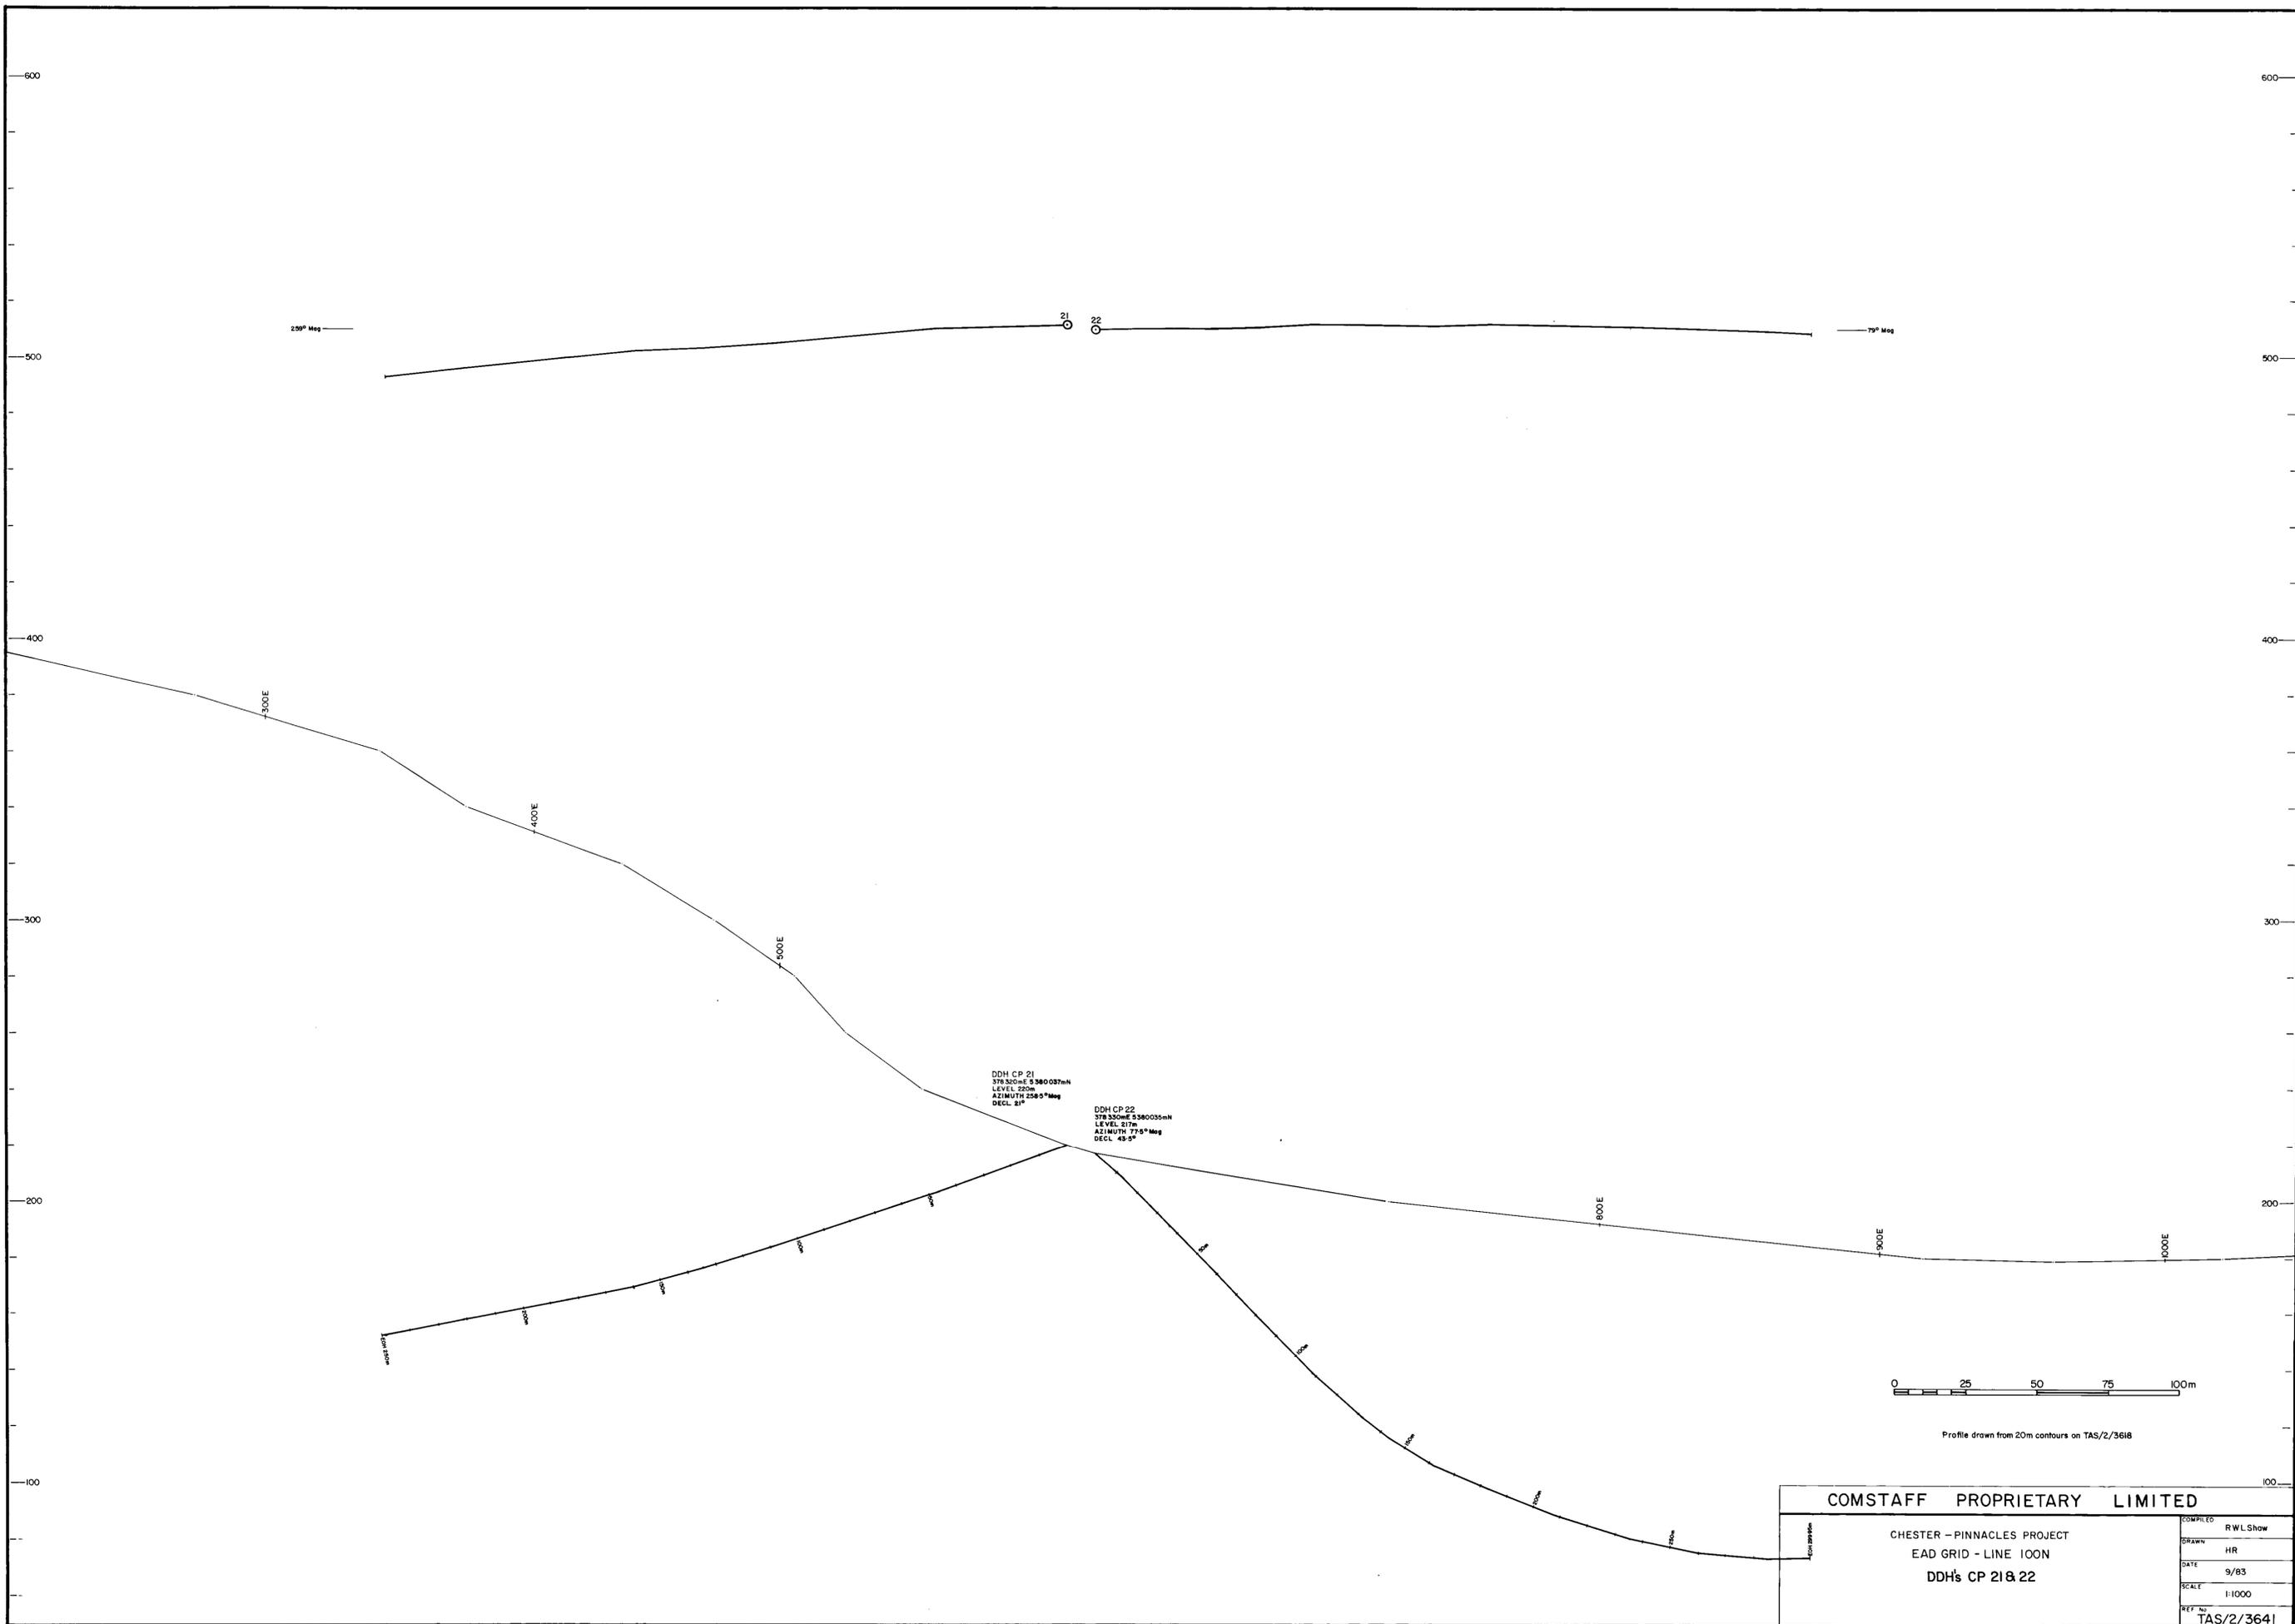

COMSTAFF PROPRIETARY LIMITED											
CHESTER - PINNACLES PROJECT EAD GRID - LINE 100N DDH's CP 21 & 22	<table border="1"> <tr><td>COMPILED</td><td>RWL Show</td></tr> <tr><td>DRAWN</td><td>HR</td></tr> <tr><td>DATE</td><td>9/83</td></tr> <tr><td>SCALE</td><td>1:1000</td></tr> <tr><td>REF TO</td><td>TAS/2/3641</td></tr> </table>	COMPILED	RWL Show	DRAWN	HR	DATE	9/83	SCALE	1:1000	REF TO	TAS/2/3641
COMPILED	RWL Show										
DRAWN	HR										
DATE	9/83										
SCALE	1:1000										
REF TO	TAS/2/3641										