
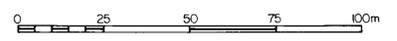


TAS/2/4149

5 cm

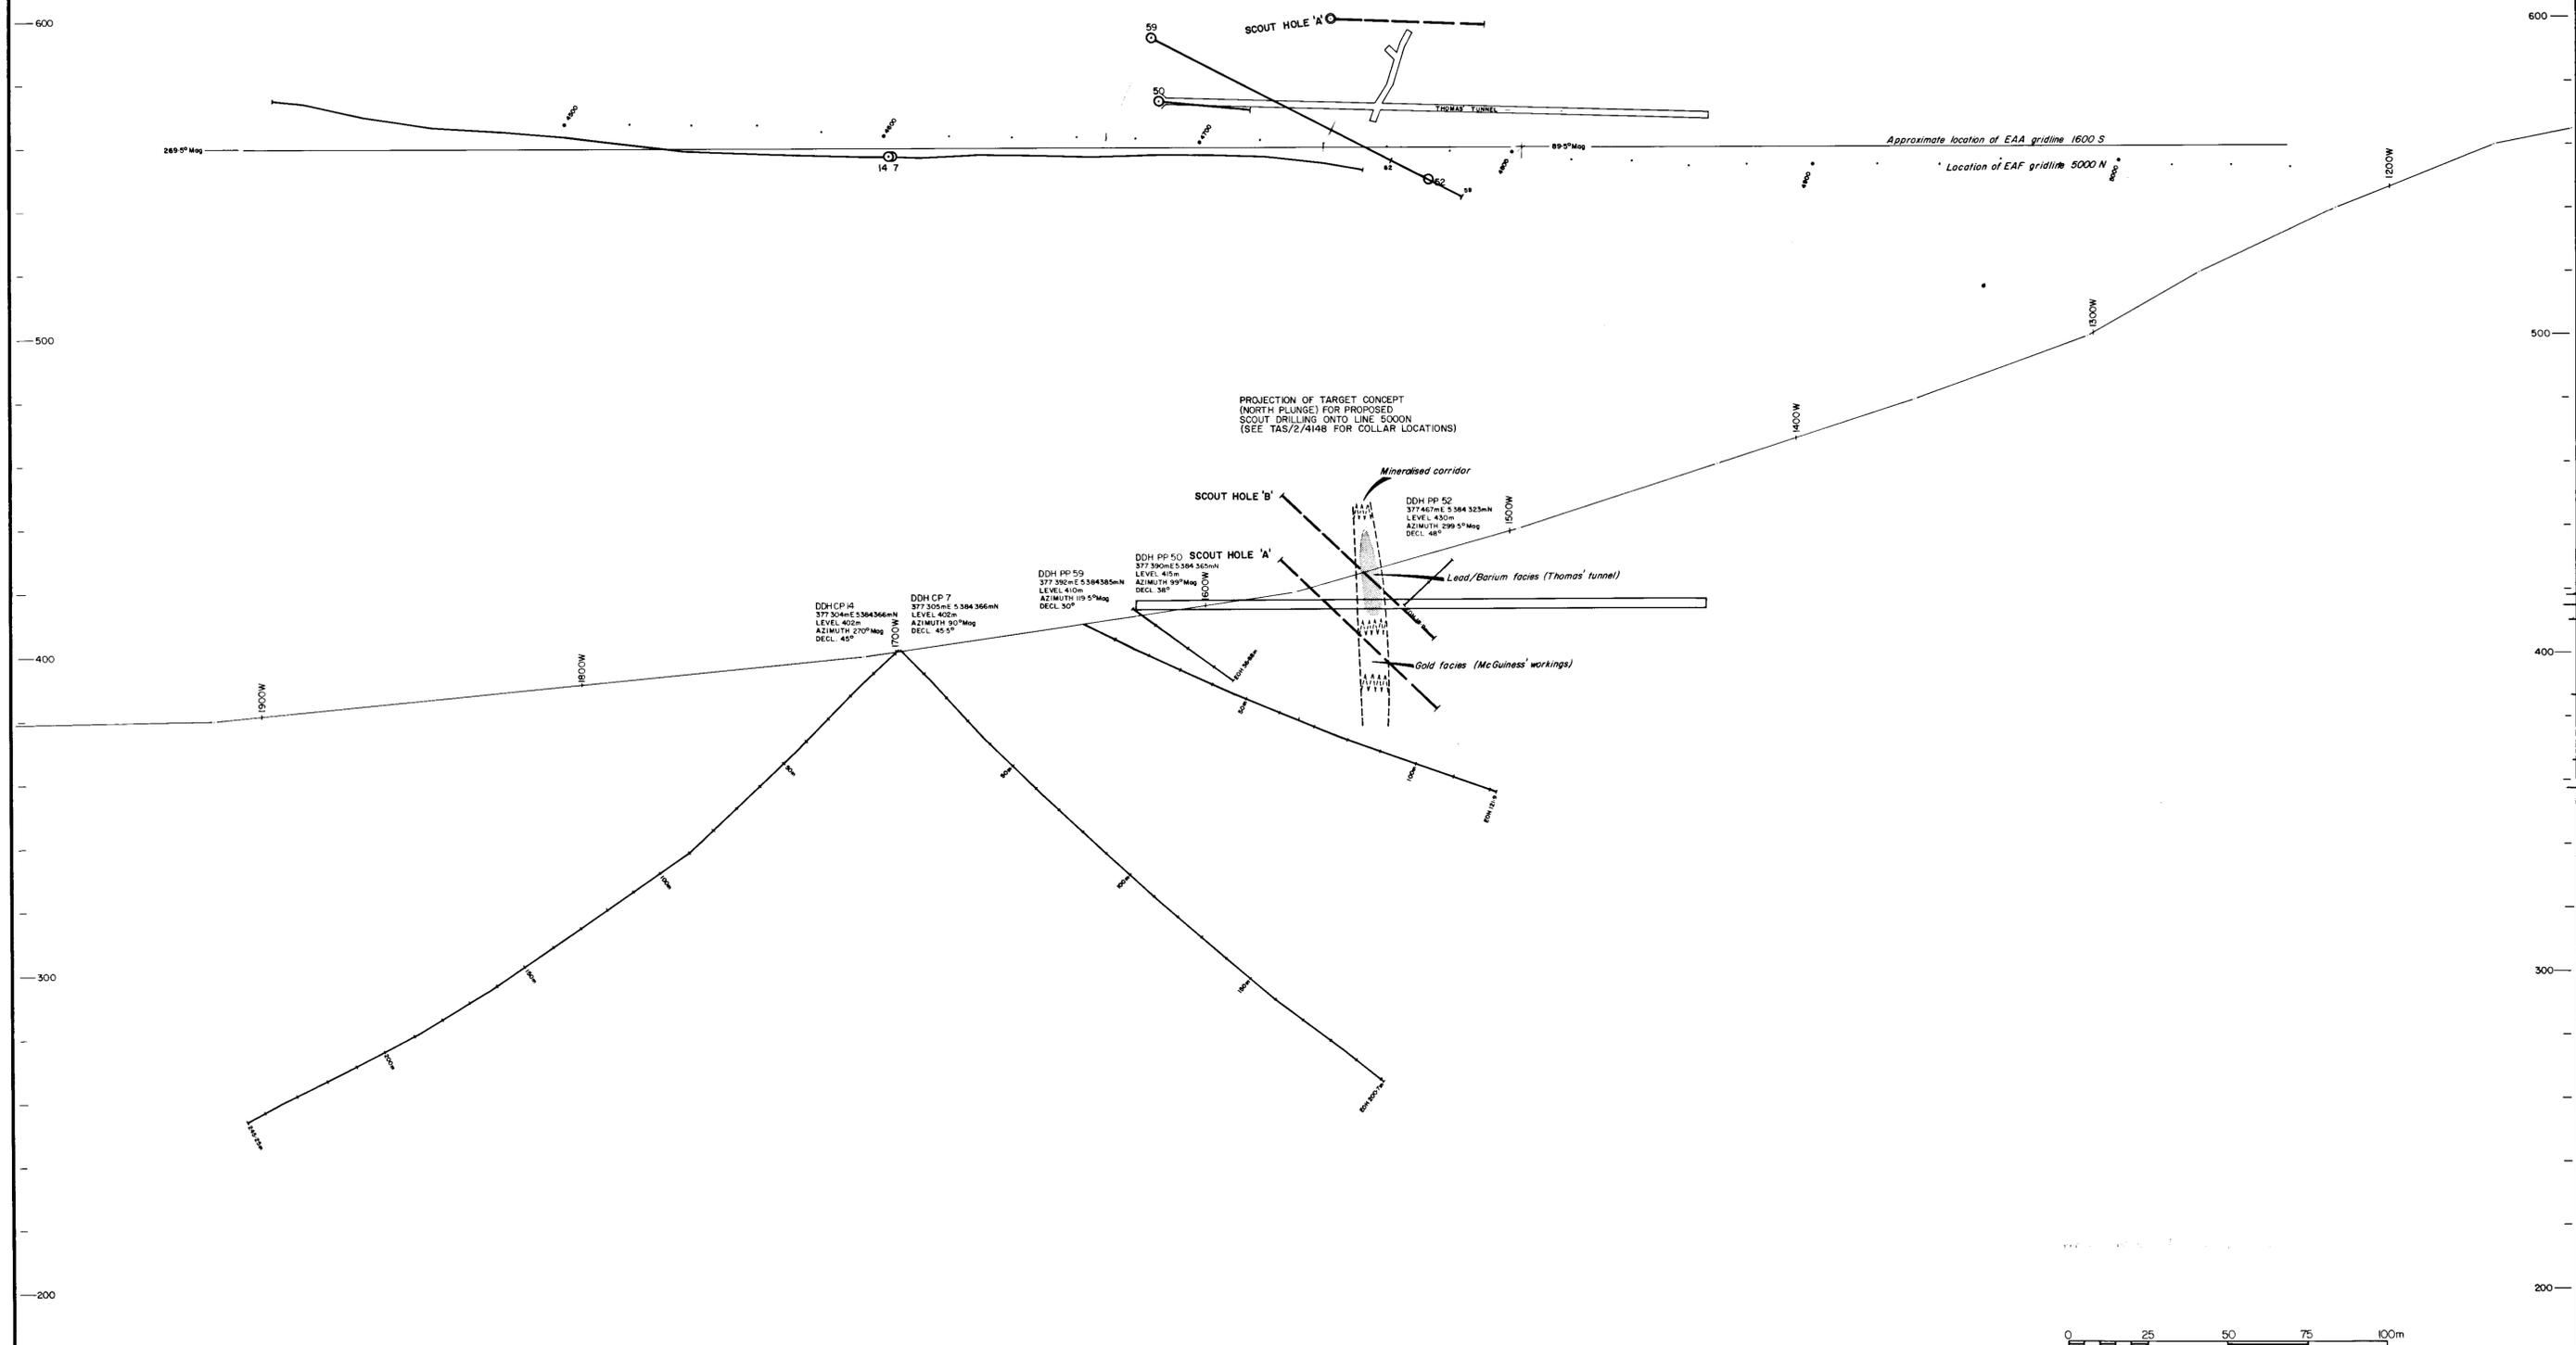

Profile drawn from 20m contours on TAS/2/3615

COMSTAFF PROPRIETARY LIMITED		
LEASE NO	5/63	COMPILED R.W.L. Shaw
AREA	4	DRAWN J. HARDISTY
AMENDMENTS	8	DATE 25/10/84
1	9	SCALE 1:1000
2	10	REF. NO. TAS/2/4149
3	11	
4	12	
5	13	
6	14	
7		

CHESTER - PINNACLES PROJECT
 EAA GRIDLINE 1600 S / EAF GRIDLINE 5000 N
 DDH's CP 7 & 14, PP 50, 52 & 59
 SECTION OF PROPOSED SCOUT DRILLING PROGRAM
 THOMAS' TUNNEL AREA