


TAS/2/3638

5 m

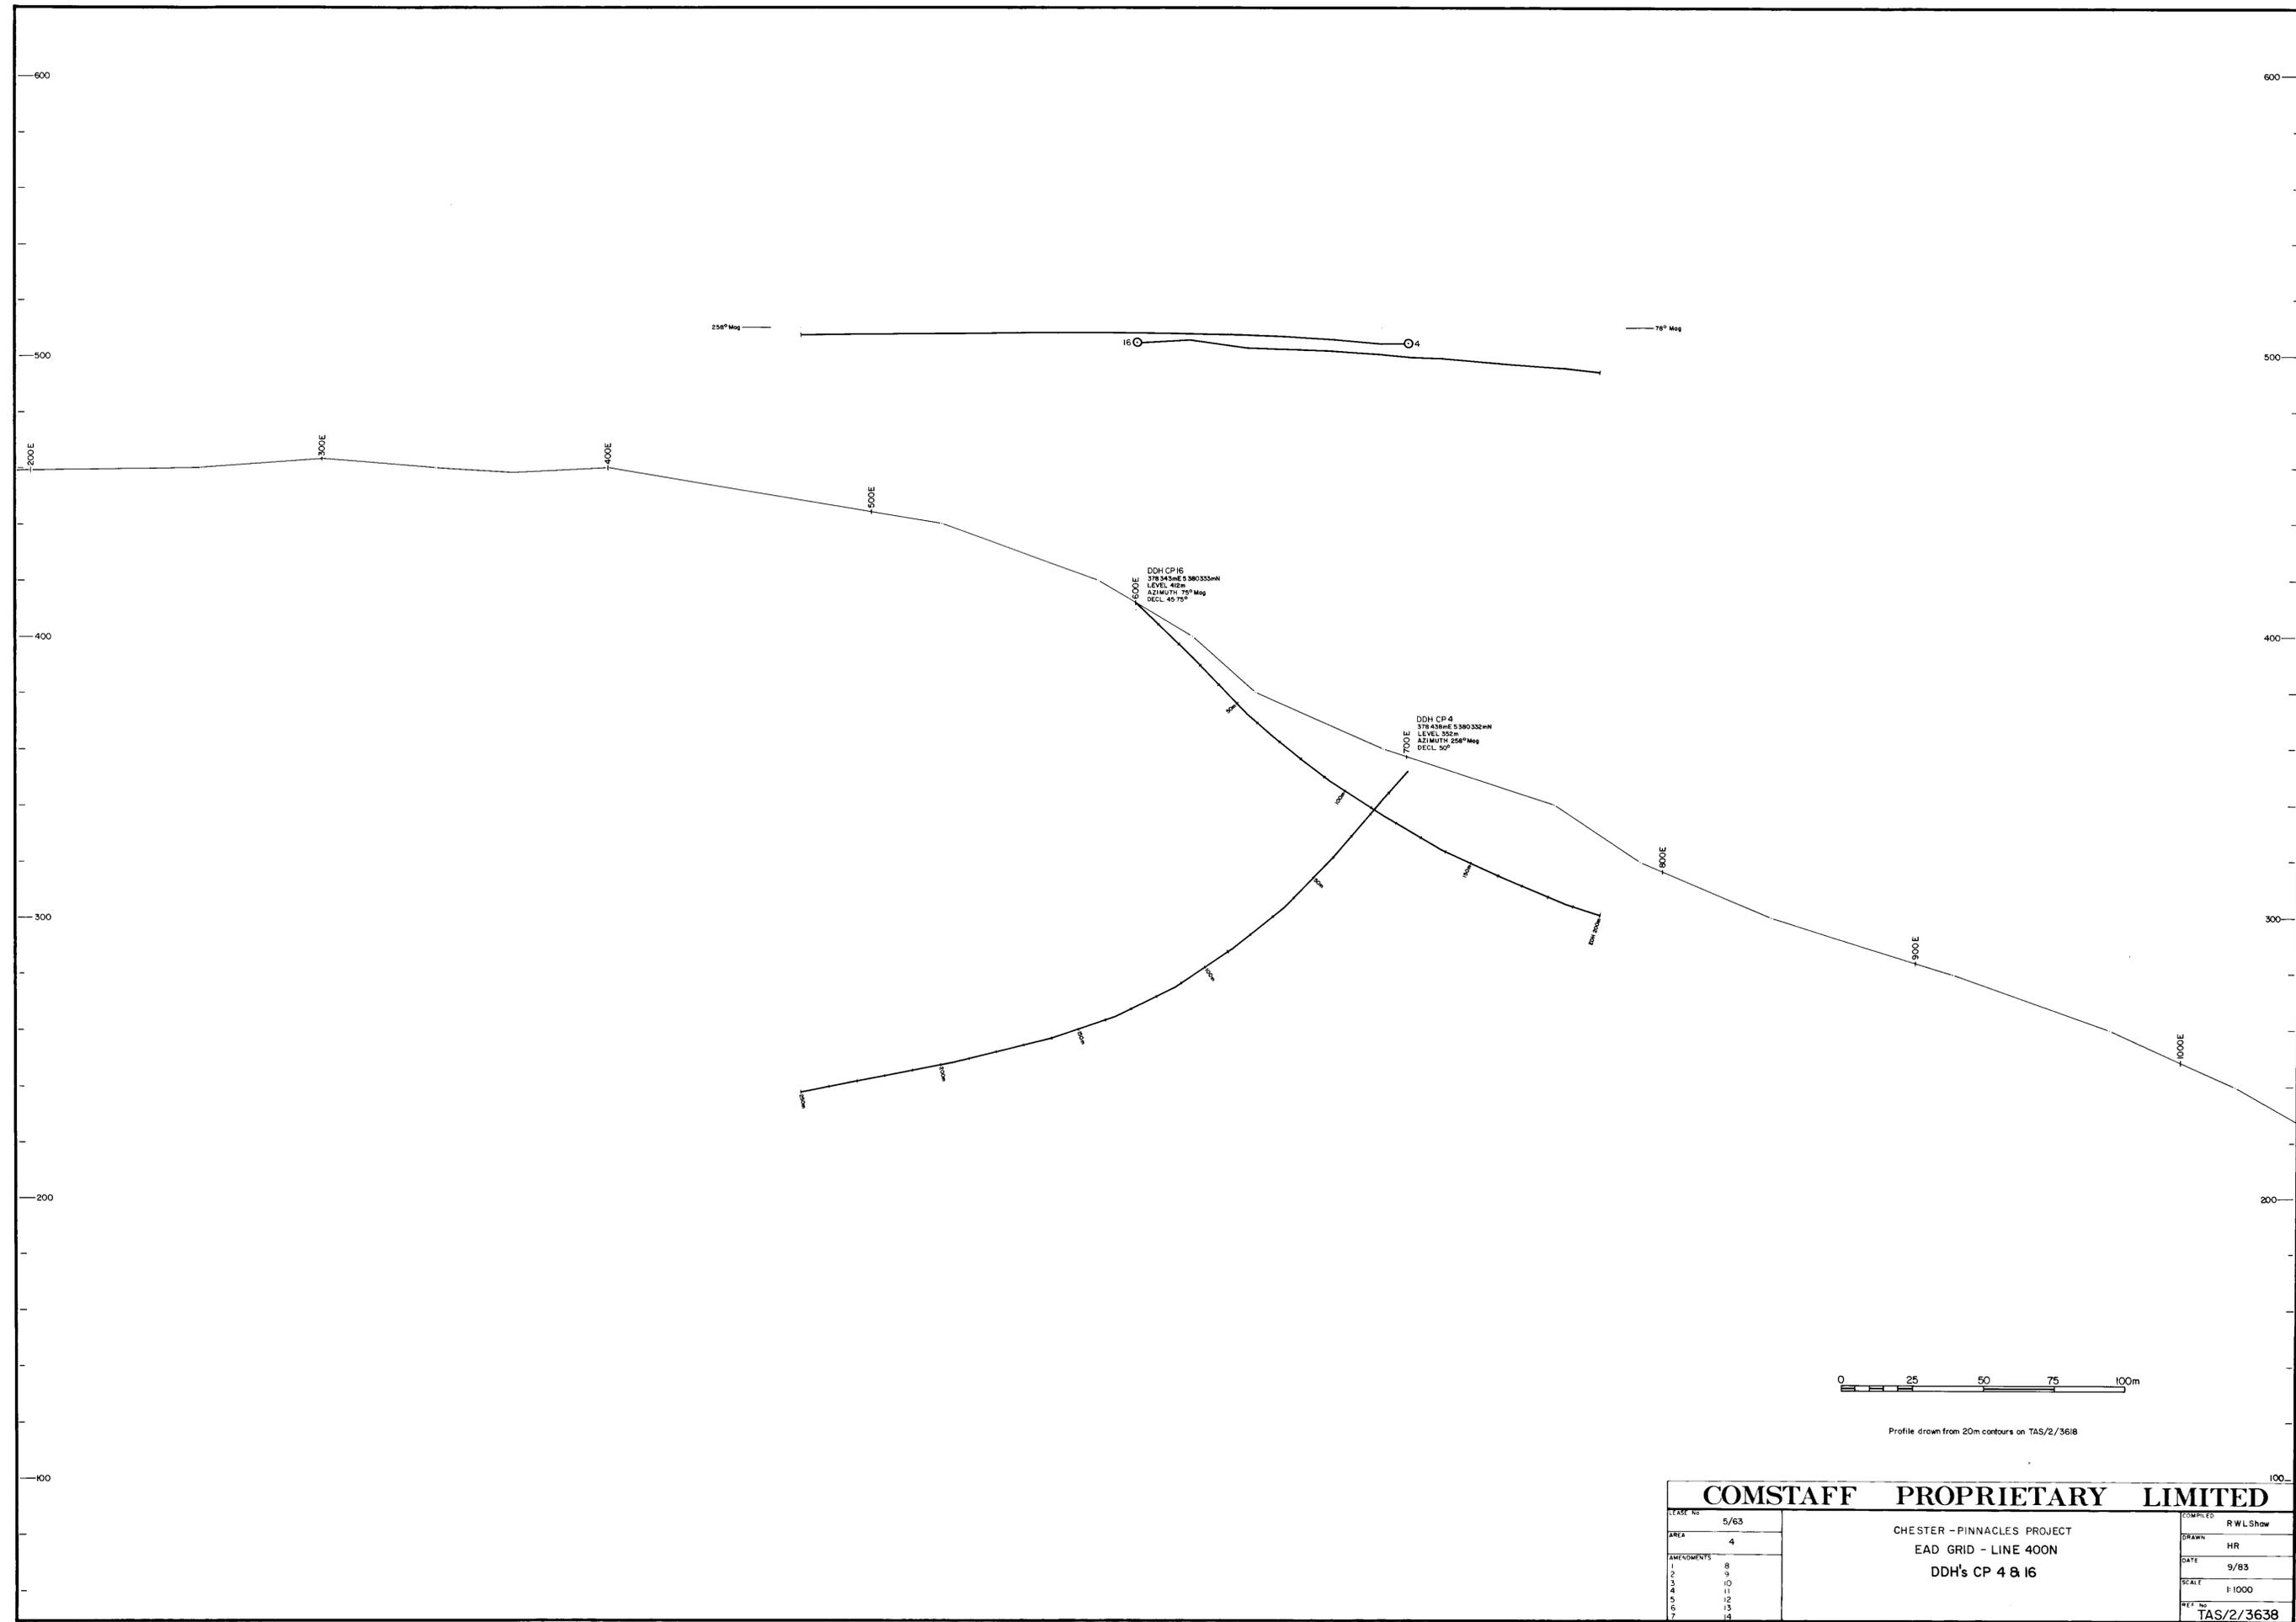

0 25 50 75 100m

Profile drawn from 20m contours on TAS/2/3618

COMSTAFF PROPRIETARY LIMITED		COMPLETED	RWL Shaw
LEASE No	5/63	DRAWN	HR
AREA	4	DATE	9/83
CHESTER - PINNACLES PROJECT		SCALE	1:1000
EAD GRID - LINE 400N		REF No	TAS/2/3638
DDH's CP 4 & 16			
AMENDMENTS			
1	8		
2	9		
3	10		
4	11		
5	12		
6	13		
7	14		