




Tas/2/460

5 cm

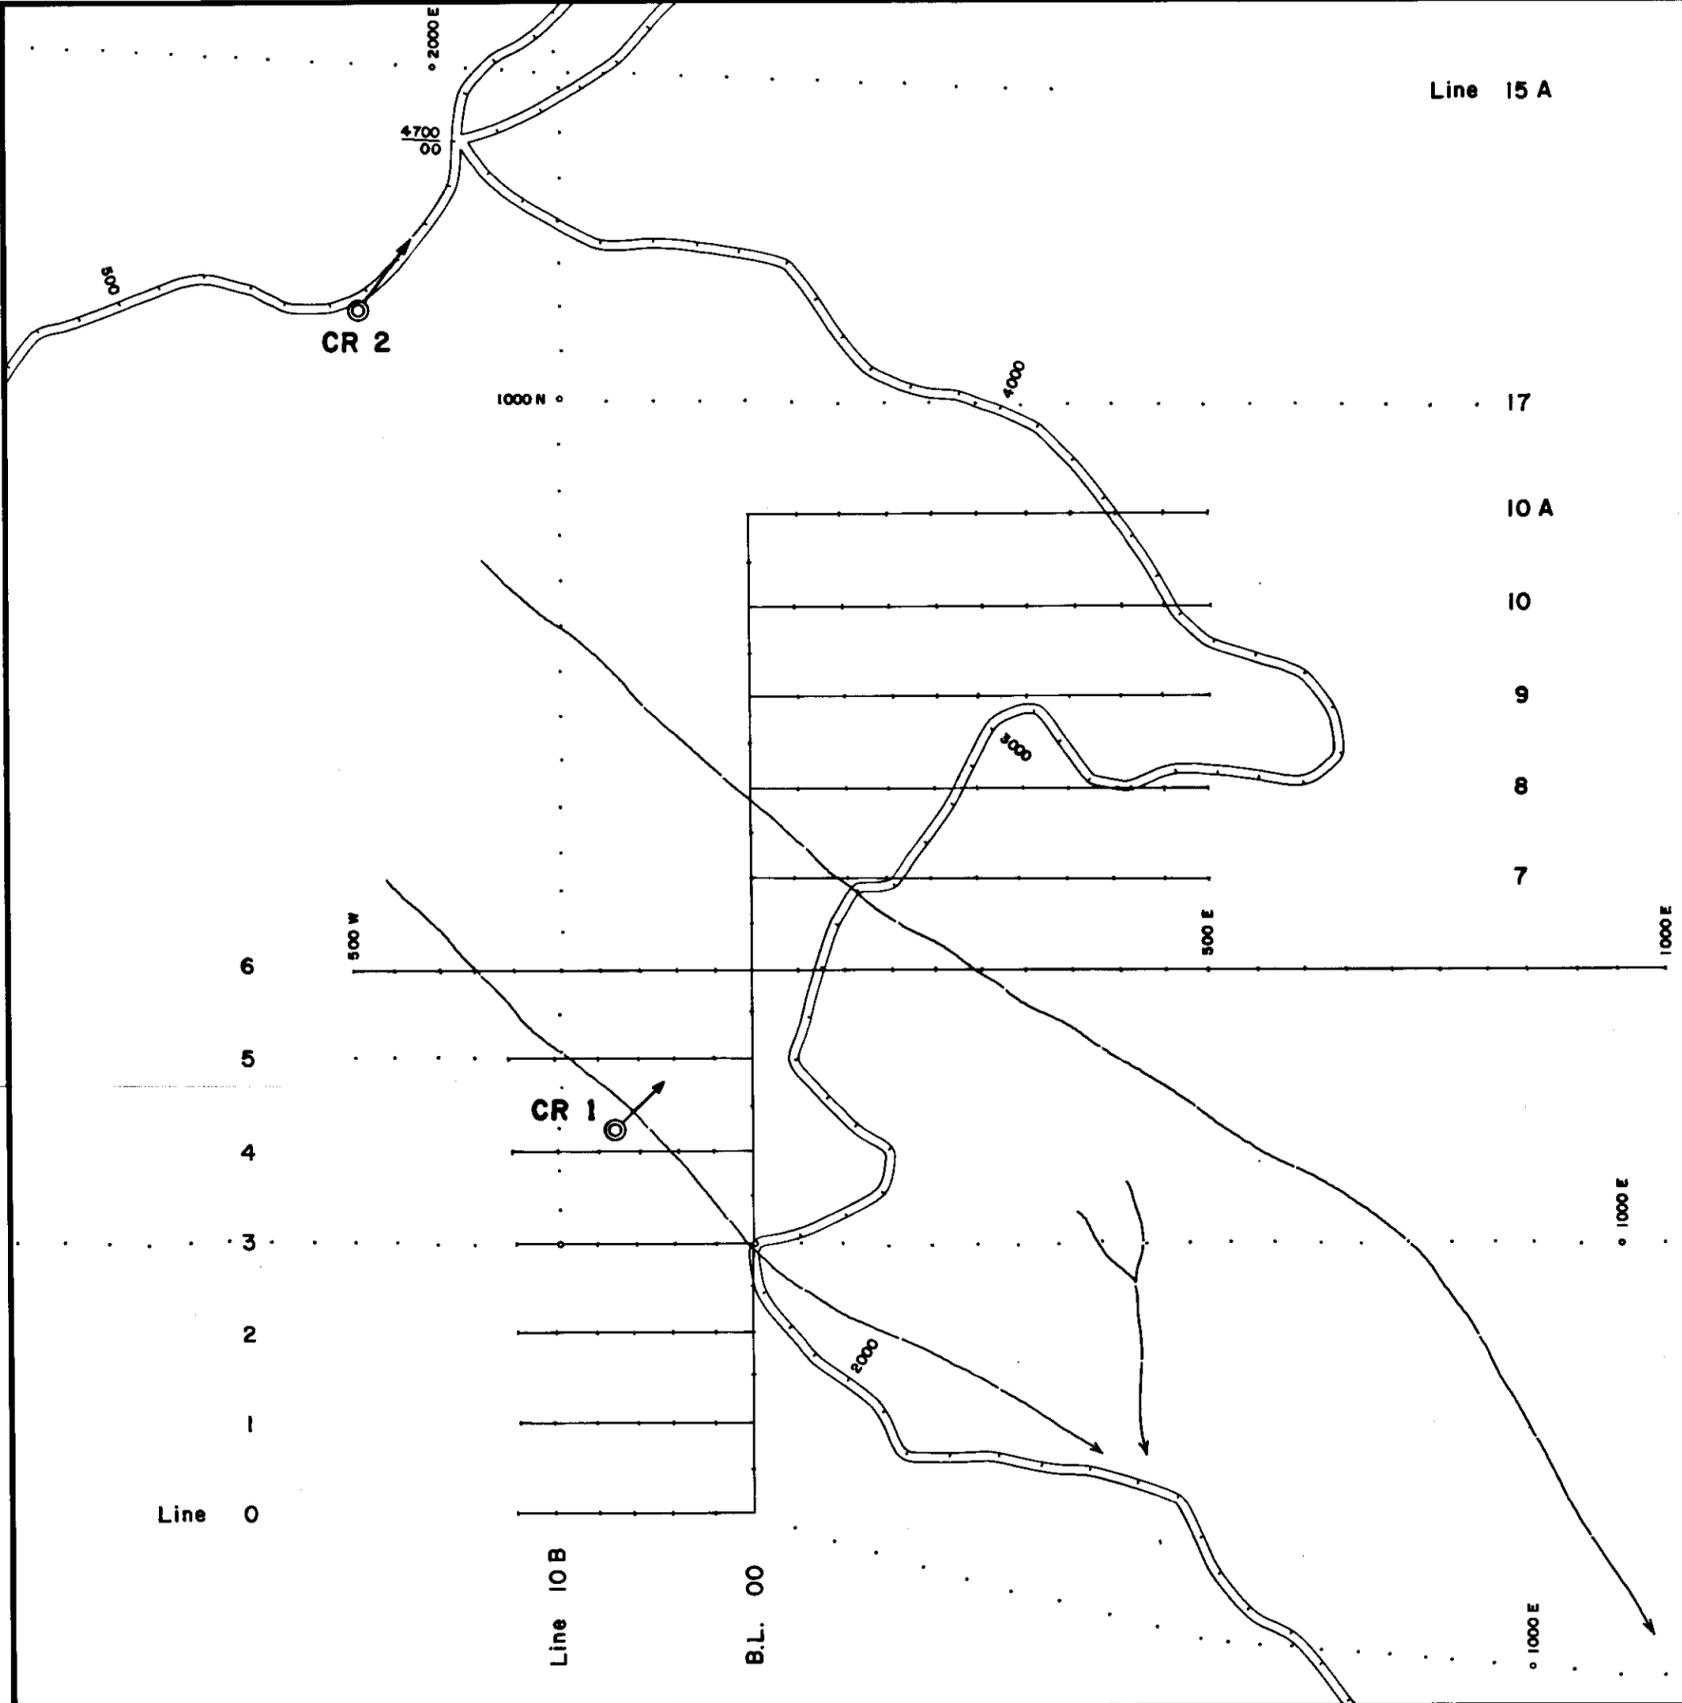

LEGEND

- Coldstream Main Track original grid
- Will O' Wisp 50 foot interval grid, (extention of C.M.T. grid)
- Road or track, chained in feet
- Creek
- CR 1 Proposed diamond drill hole

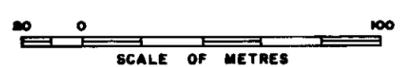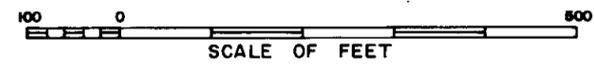

COMSTAFF PROPRIETARY LIMITED			
C.M.T. GRID - WILL O' WISP AREA			
1972 WINTER SEASON REPORT			
PROPOSED D.D.H's. CR 1 & CR 2			
DRAWN June 73	COMPILED M.P.E.	SCALE 1:2,000	DWG. No. TAS-2-460