


TAS/2/2192

W

E

PROPOSED DRILLHOLE RBE B
L 4760 N / 5000 W
BEARING 90° TN
INCLINATION -45°
DEPTH 280 m

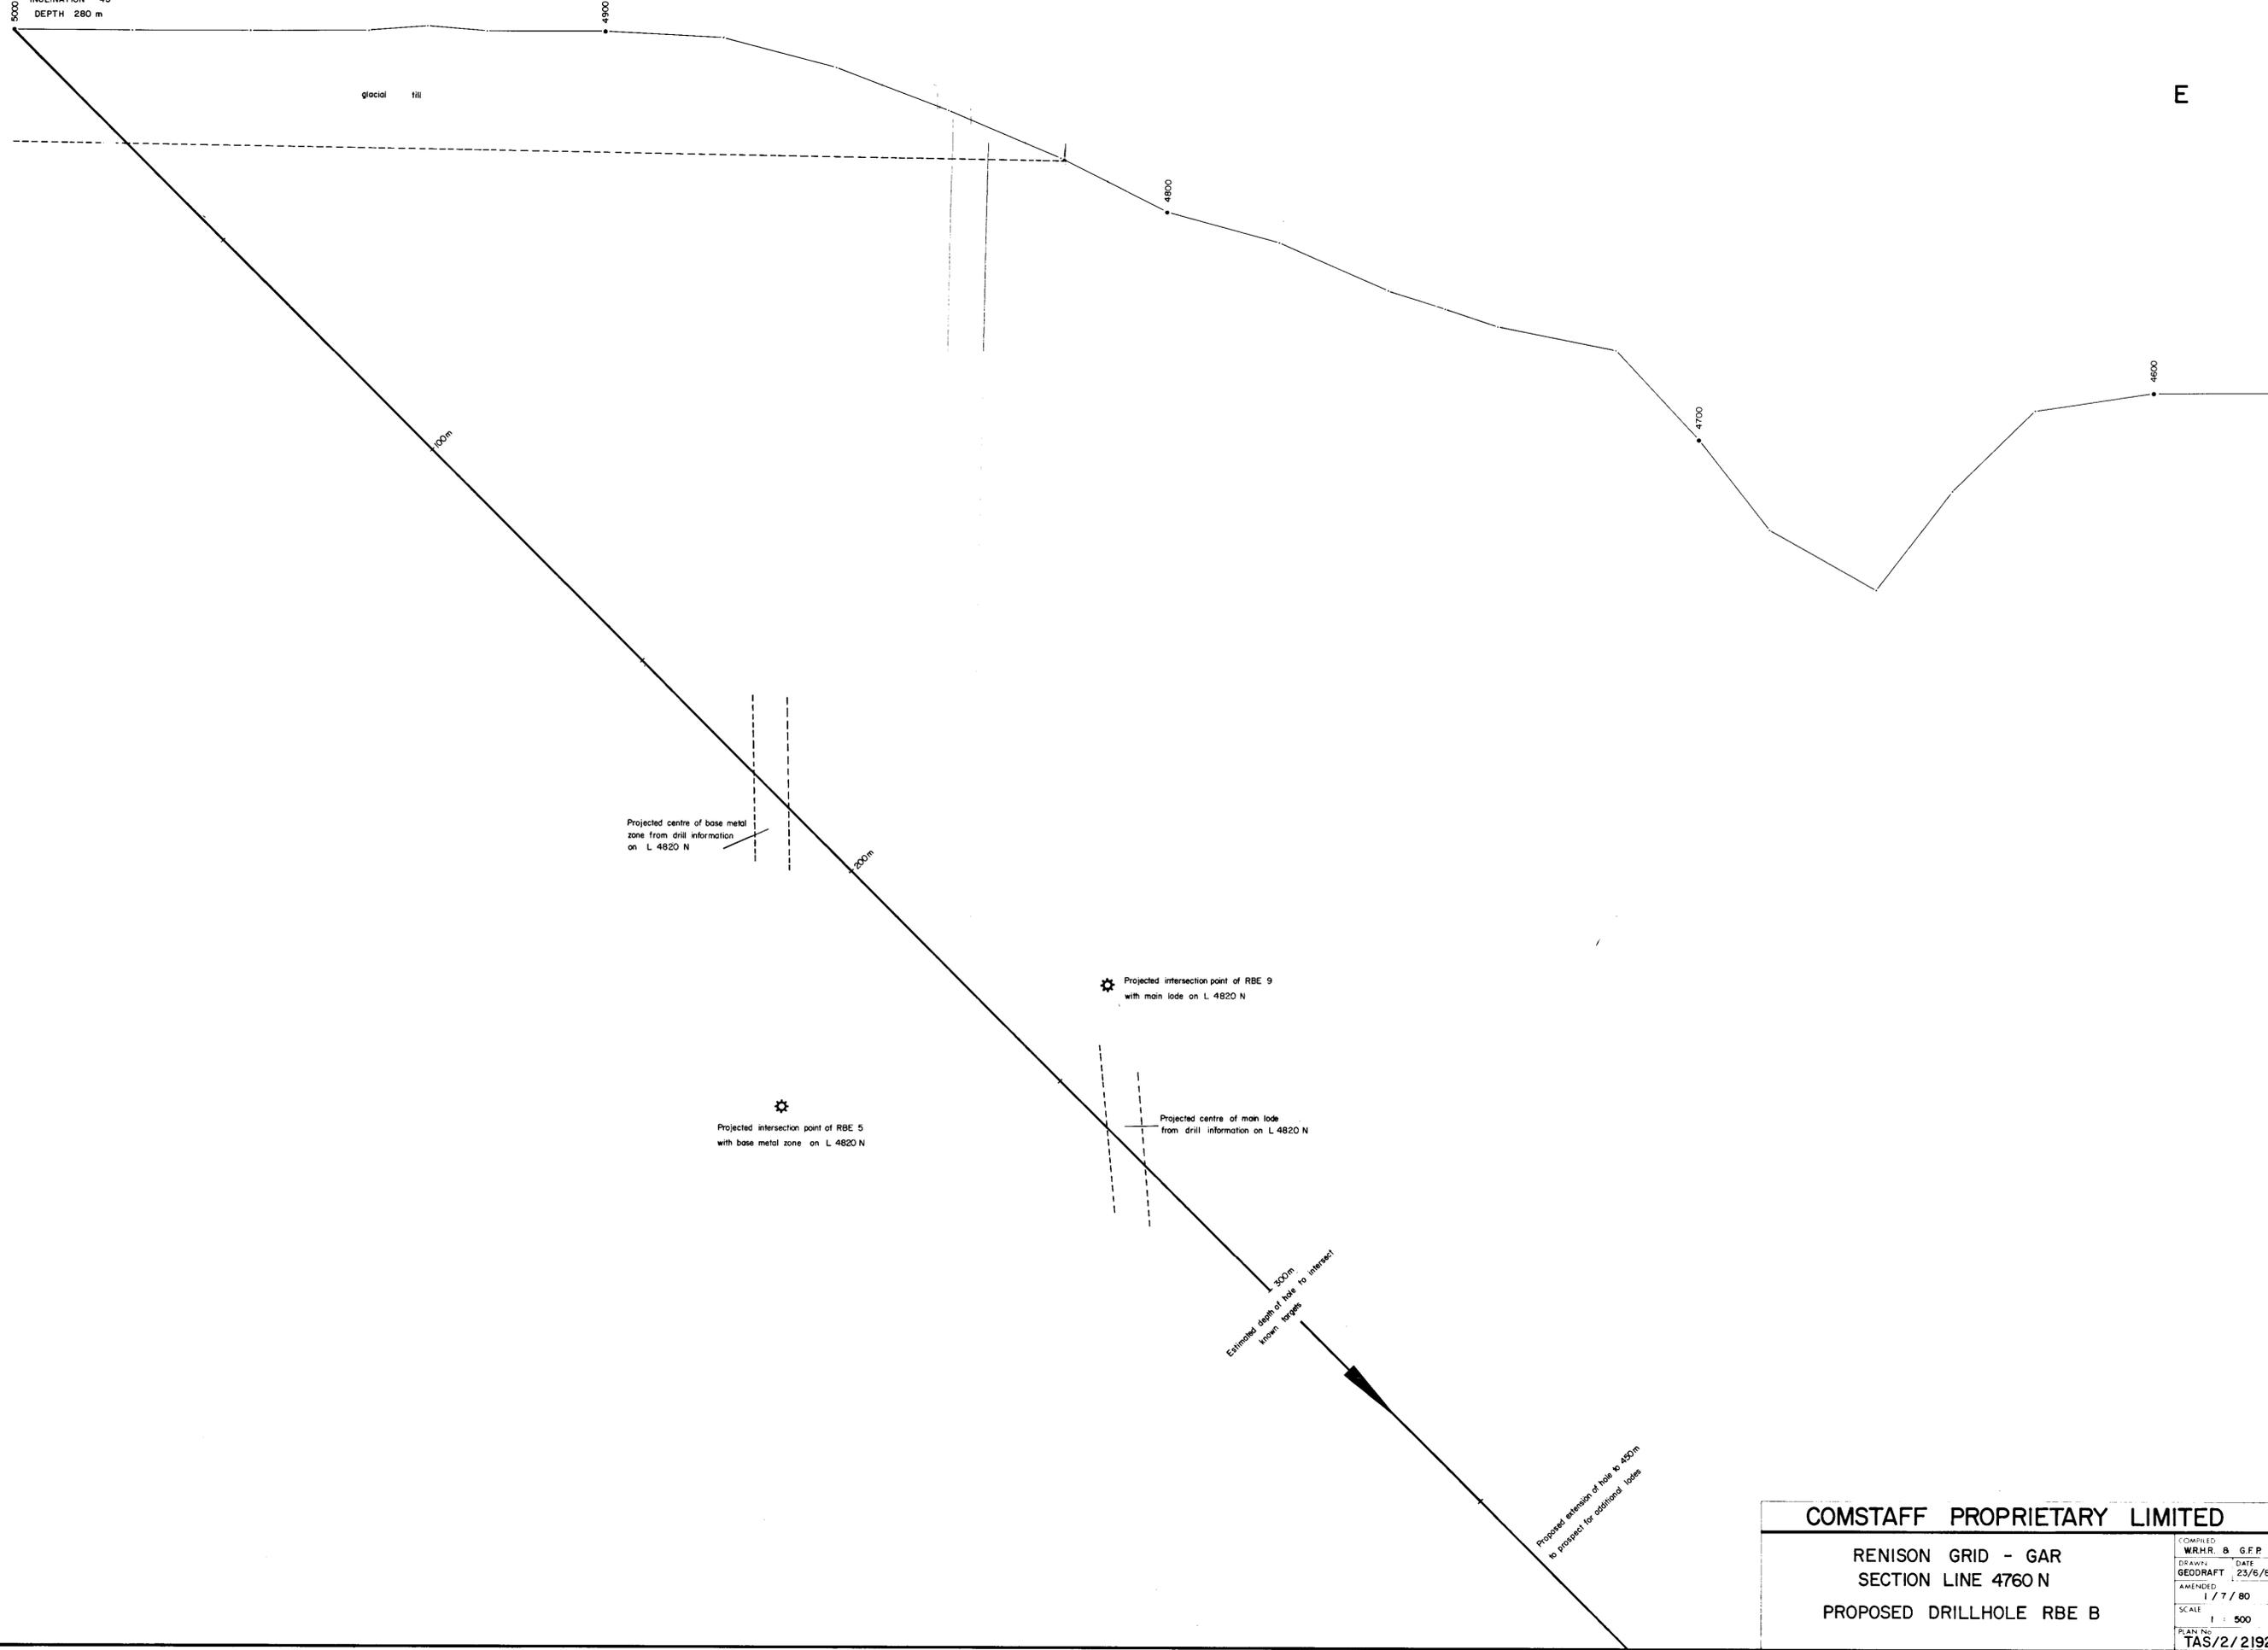

5 cm

COMSTAFF PROPRIETARY LIMITED	
RENISON GRID - GAR SECTION LINE 4760 N PROPOSED DRILLHOLE RBE B	<small>COMPILED</small> WRHR B G.F.P. <small>DRAWN</small> DATE GEDDRAFT 23/6/80 <small>AMENDED</small> 1 / 7 / 80 <small>SCALE</small> 1 : 500 <small>PLAN No</small> TAS/2/2192