

5 cm

Profile

West

East

Plan

Sample points


Cu

Ni

Pb

Zn

Sn

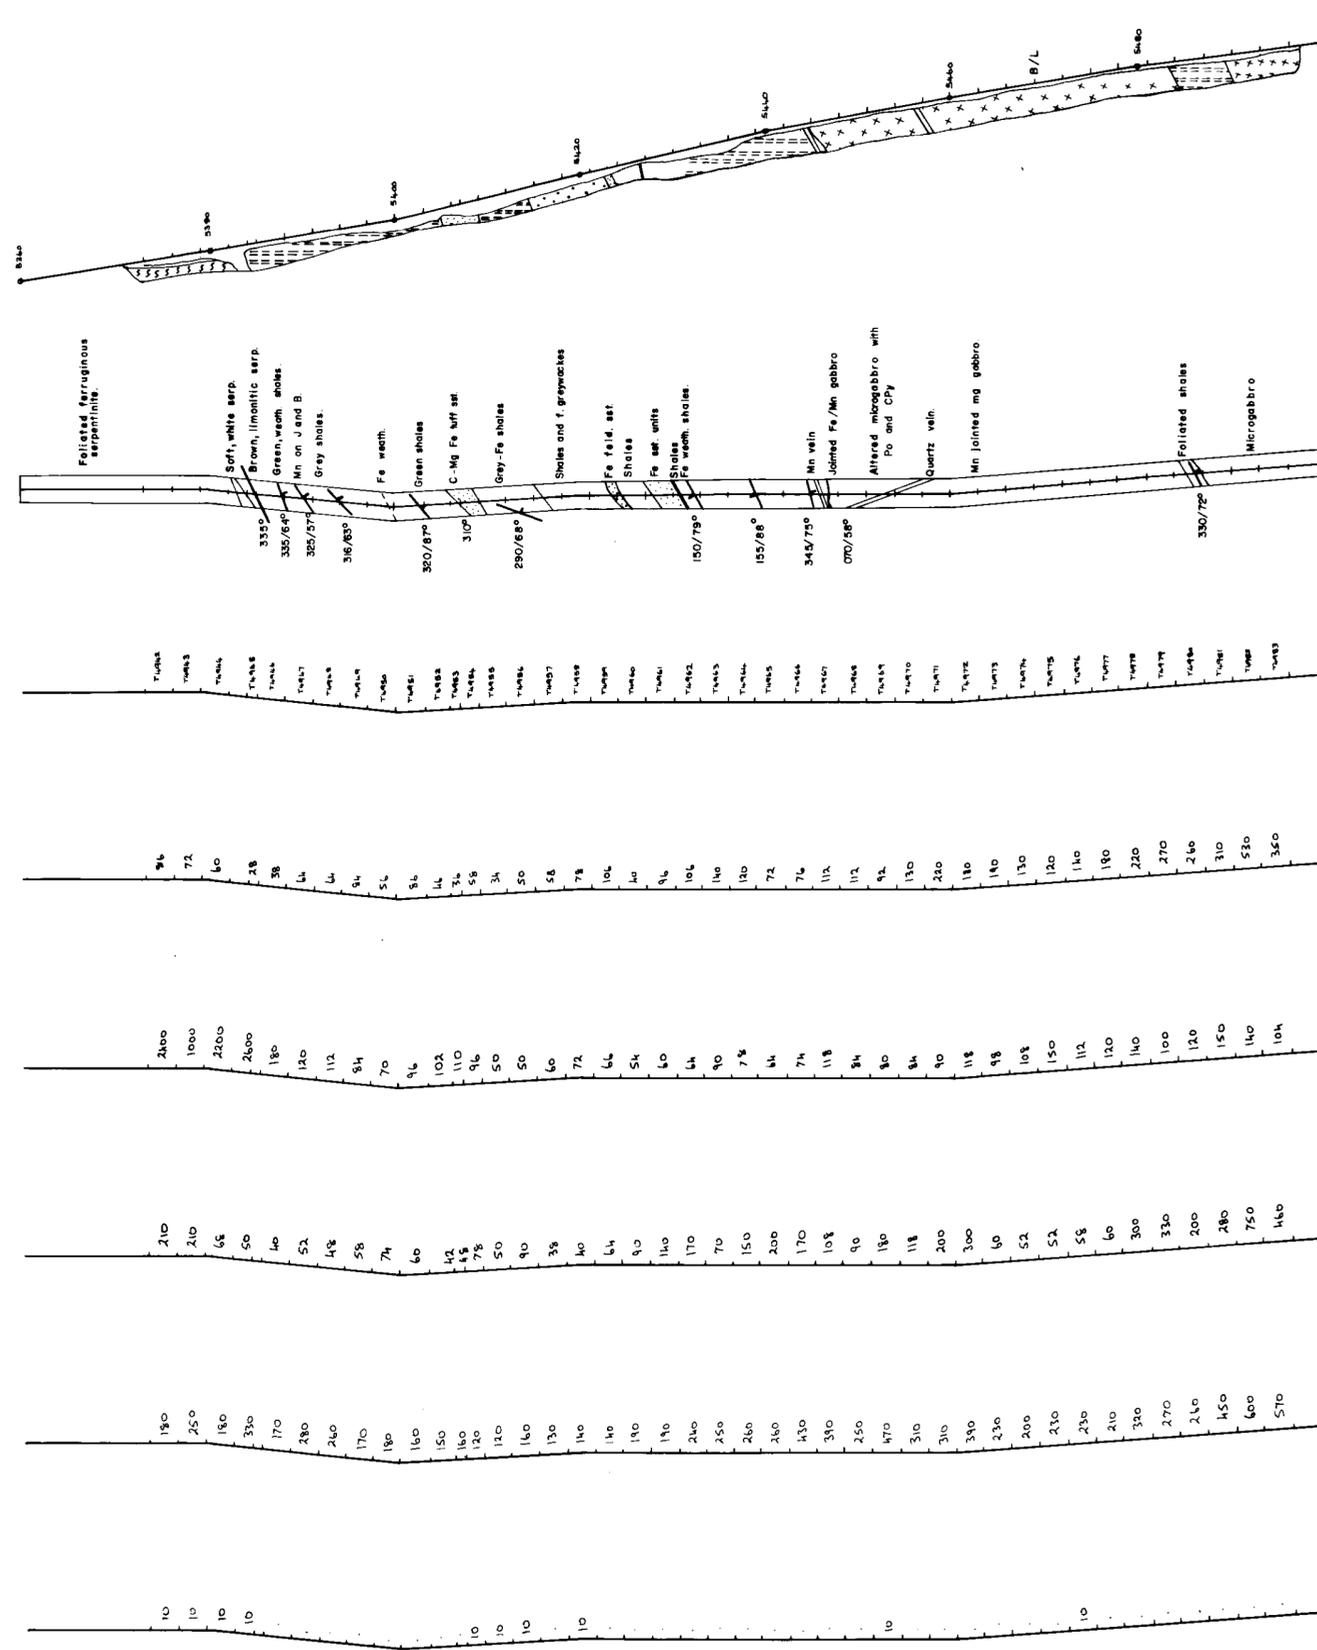

COMSTAFF PROPRIETARY LIMITED			
COMSTAFF PROJECT			
GAG GRID			
COSTEAN 3 - L5000N			
DRAWN A.M.	COMPILED G.F.P.	SCALE 1:500	TAS/2/892